


IRRIGATION LEGEND

SYMBOL	DESCRIPTION
F	VALVE BOX ASSEMBLY, MANUAL LINE FLUSH
A	VALVE BOX ASSEMBLY, AIR/VACUUM RELIEF
[Hatched Box]	IRRIGATION BED .9 GPH
OI	IRRIGATION BED, OPERATION INDICATOR
*	PVC PIPE CONNECTION TO DRIP IRRIGATION PIPING
IRR. POB	IRRIGATION SYSTEM TAP AND POINT OF CONNECTION
RPZ	RPZ ASSEMBLY
[Circle with dot]	VALVE BOX ASSEMBLY, DRIP ZONE
[Circle with cross]	VALVE BOX ASSEMBLY, QUICK COUPLER
[Solid Line]	PVC CLASS 200 PIPE, 1.5"
[Dashed Line]	PVC CLASS 200 PIPE, 2"
[Dotted Line]	IRRIGATION CONTROL WIRE IN 2" CONDUIT
C	IRRIGATION SYSTEM, CONTROLLER

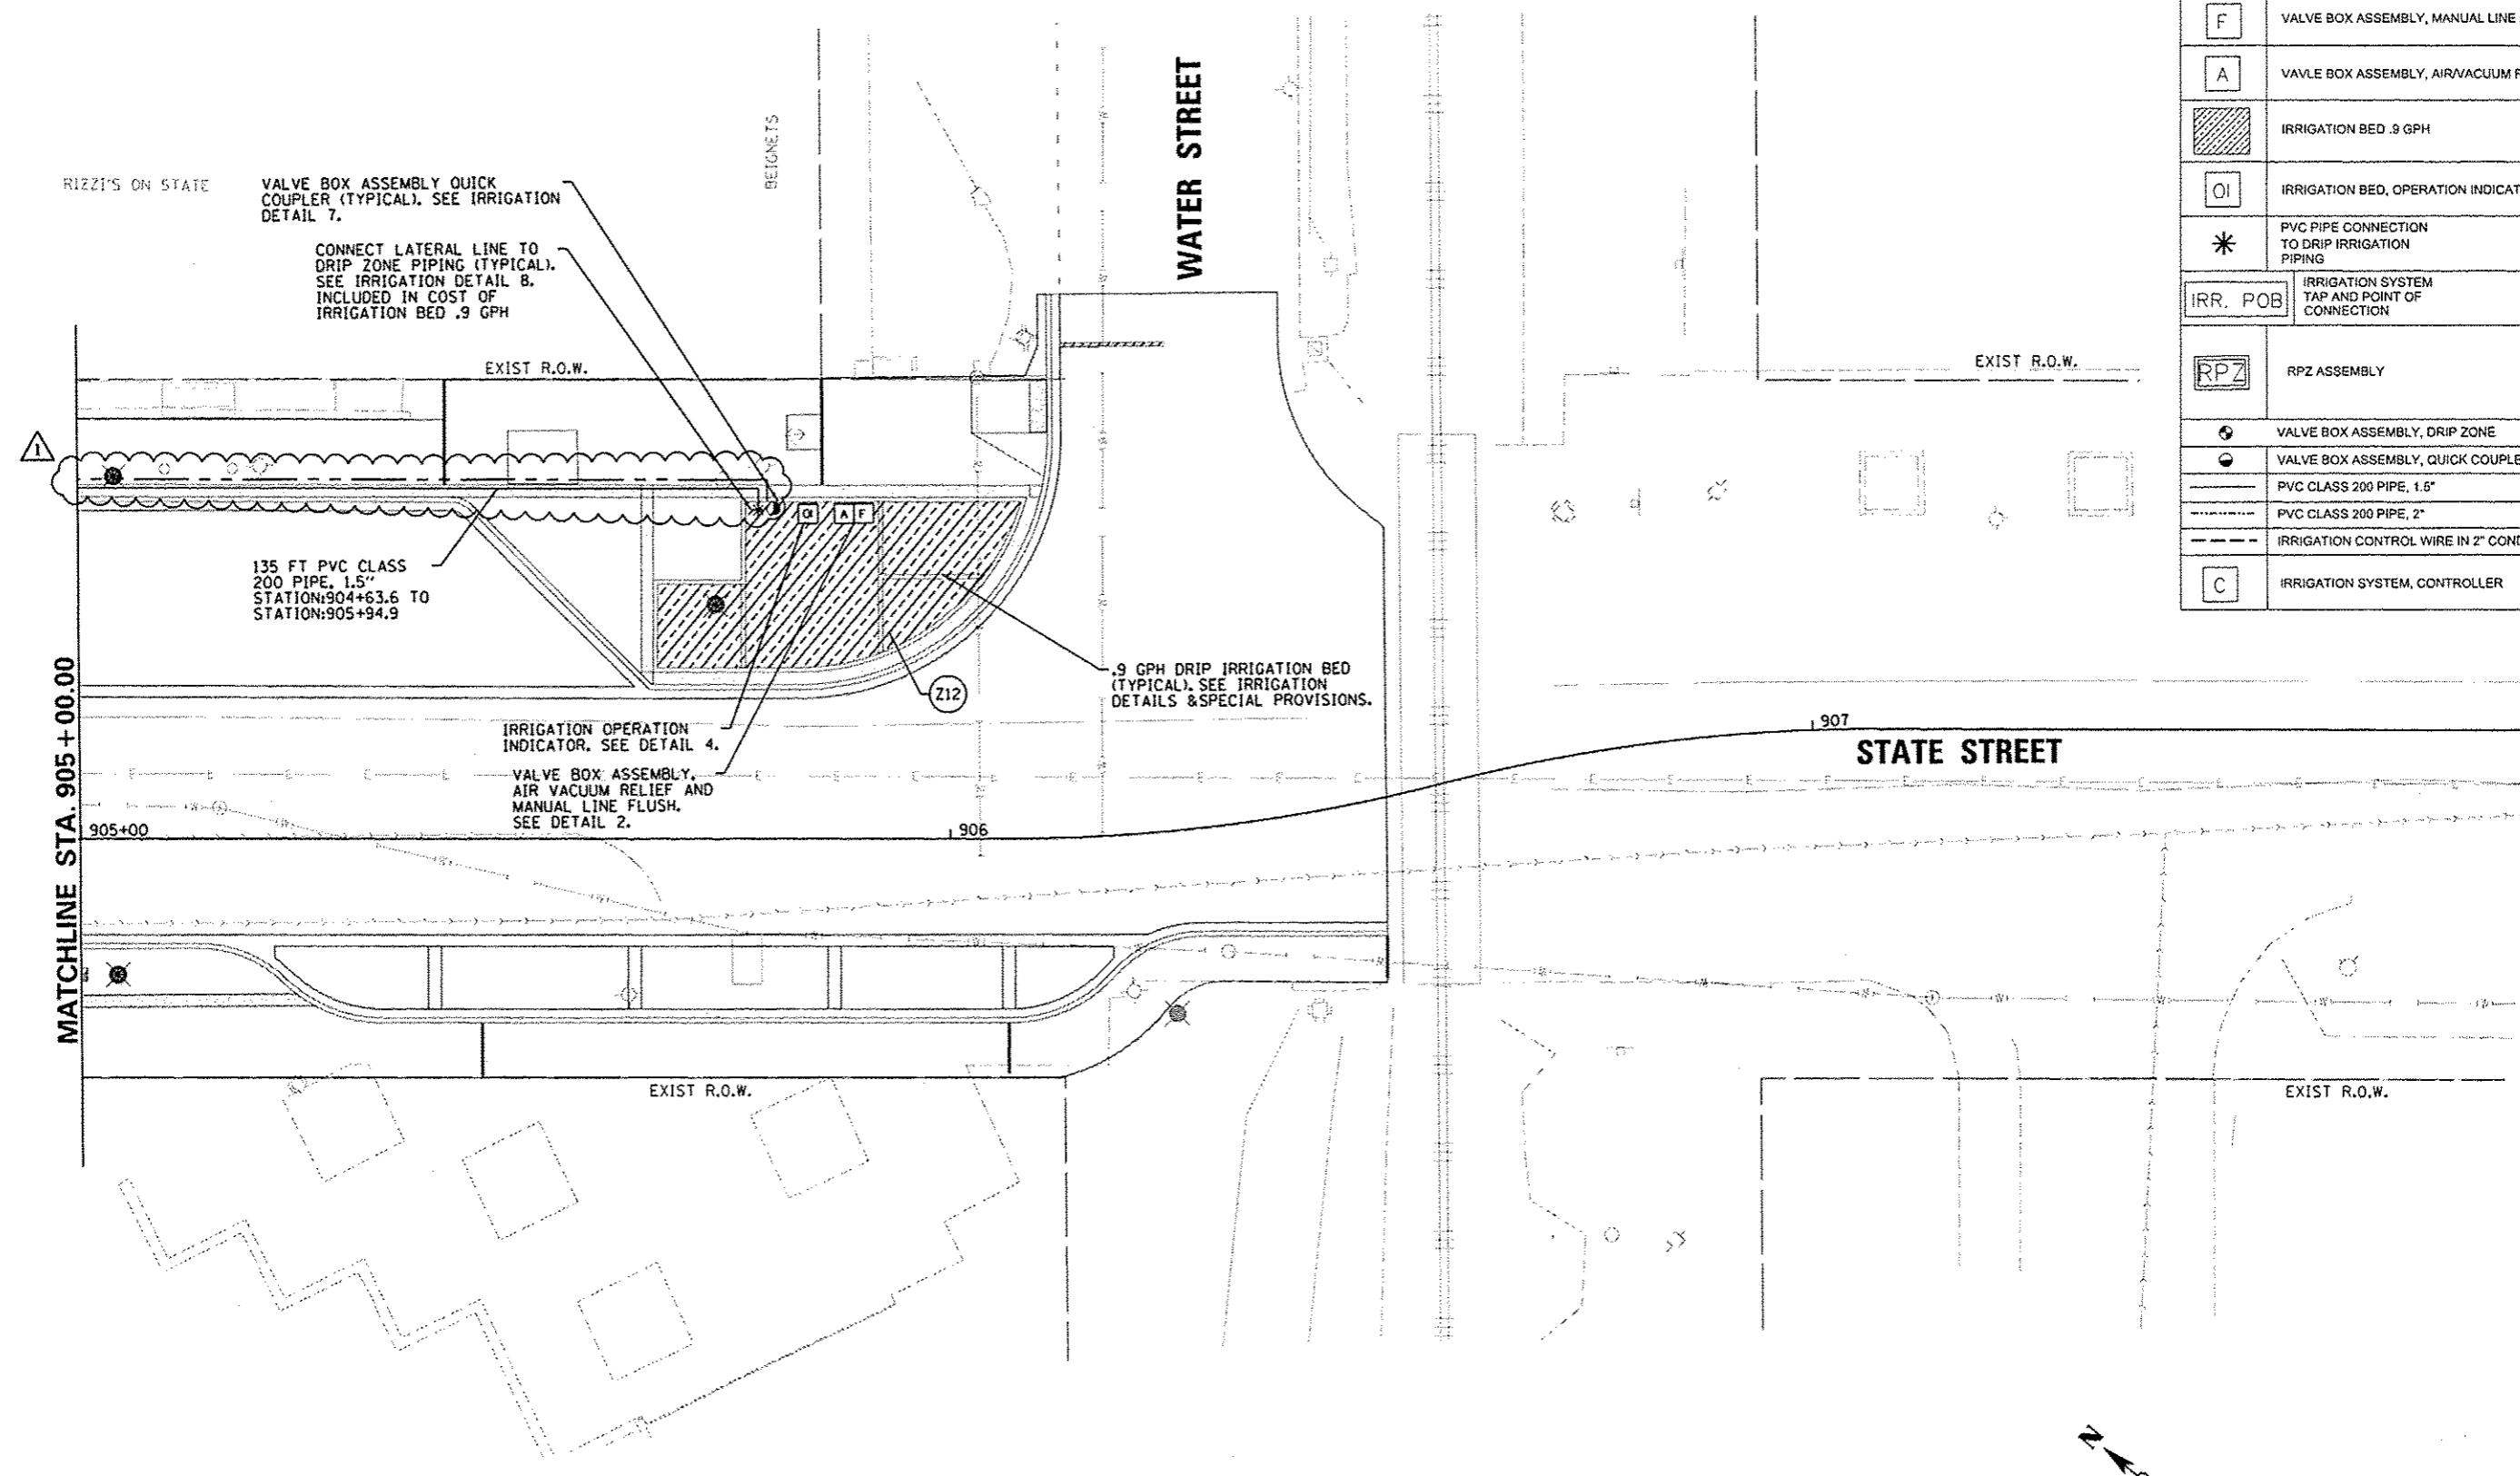

MATCHLINE STA. 905 + 00.00

STATE STREET

WATER STREET

FILE NAME: c:\pwise\work\do_not_delete\dms73427\01	USER NAME: davis000070	DESIGNED: JLH	REVISED: 10/24/12
PROJECT: 12-00356-01-PV	DATE: 10/23/2012	DRAWN: JLH	REVISION: 1
PLOT SCALE: 20.0000' / 1"	DATE: 10/24/2012	CHECKED: BAB	REVISION: 2
PLOT DATE: 10/23/2012	DATE: 10/24/2012	CHECKED: BAB	REVISION: 3

STATE OF ILLINOIS
DEPARTMENT OF TRANSPORTATION

STATE STREET
IRRIGATION PLAN

SCALE: 1"=10' SHEET NO. OF SHEETS STA. 905+00 TO STA. 908+00

F.A.U. RTE.	SECTION	COUNTY	TOTAL SHEETS	SHEET NO.
	12-00356-01-PV	PEORIA	519	323
ILLINOIS FED. AID PROJECT			TIG-50931581	

Farnsworth GROUP
7707 N. KNOXVILLE AVE., SUITE 100
PEORIA, ILLINOIS 61614
(309) 680-9088 / (309) 680-9820 Fax
www.fwg.com