
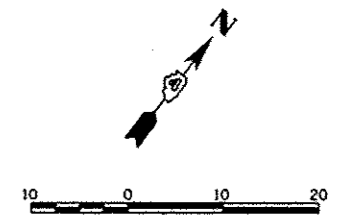


PLANT SCHEDULE COMMERCIAL OAK TO STATE

SHRUBS	QTY	BOTANICAL NAME	COMMON NAME	SIZE	REMARKS	
VIB CO2	23	Viburnum carlesii 'Compactum'	Compact Koreanspice Viburnum	24" Tall	PAY ITEM # C2C11624	
ANNUALS/PERENNIALS	QTY	BOTANICAL NAME	COMMON NAME	SIZE	REMARKS	
ECH KIM	73	Echinacea purpurea 'Kim's Knee High' TM	Kim's Knee High Purple Coneflower	1 gal	PAY ITEM # K0012990	
RUD V12	130	Rudbeckia fulgida speciosa 'Viette's Little Suzy'	Little Suzy Black-Eyed Susan	4" pot	PAY ITEM # K0012975	
GRASSES	QTY	BOTANICAL NAME	COMMON NAME	SIZE	REMARKS	
MIS LIT	12	Miscanthus sinensis 'Little Kitten'	Little Kitten Maiden Grass	1 gal	PAY ITEM # K0012990	
PAN SHA	16	Panicum virgatum 'Shenandoah'	Burgundy Switch Grass	3 gal	PAY ITEM # K0012993	
GROUND COVERS	CODE	QTY	BOTANICAL NAME	COMMON NAME	SIZE	REMARKS
	TUR SOD	298 sf		Turf Sod	Sodding sod	Topsoli Furnish and Place, 4"

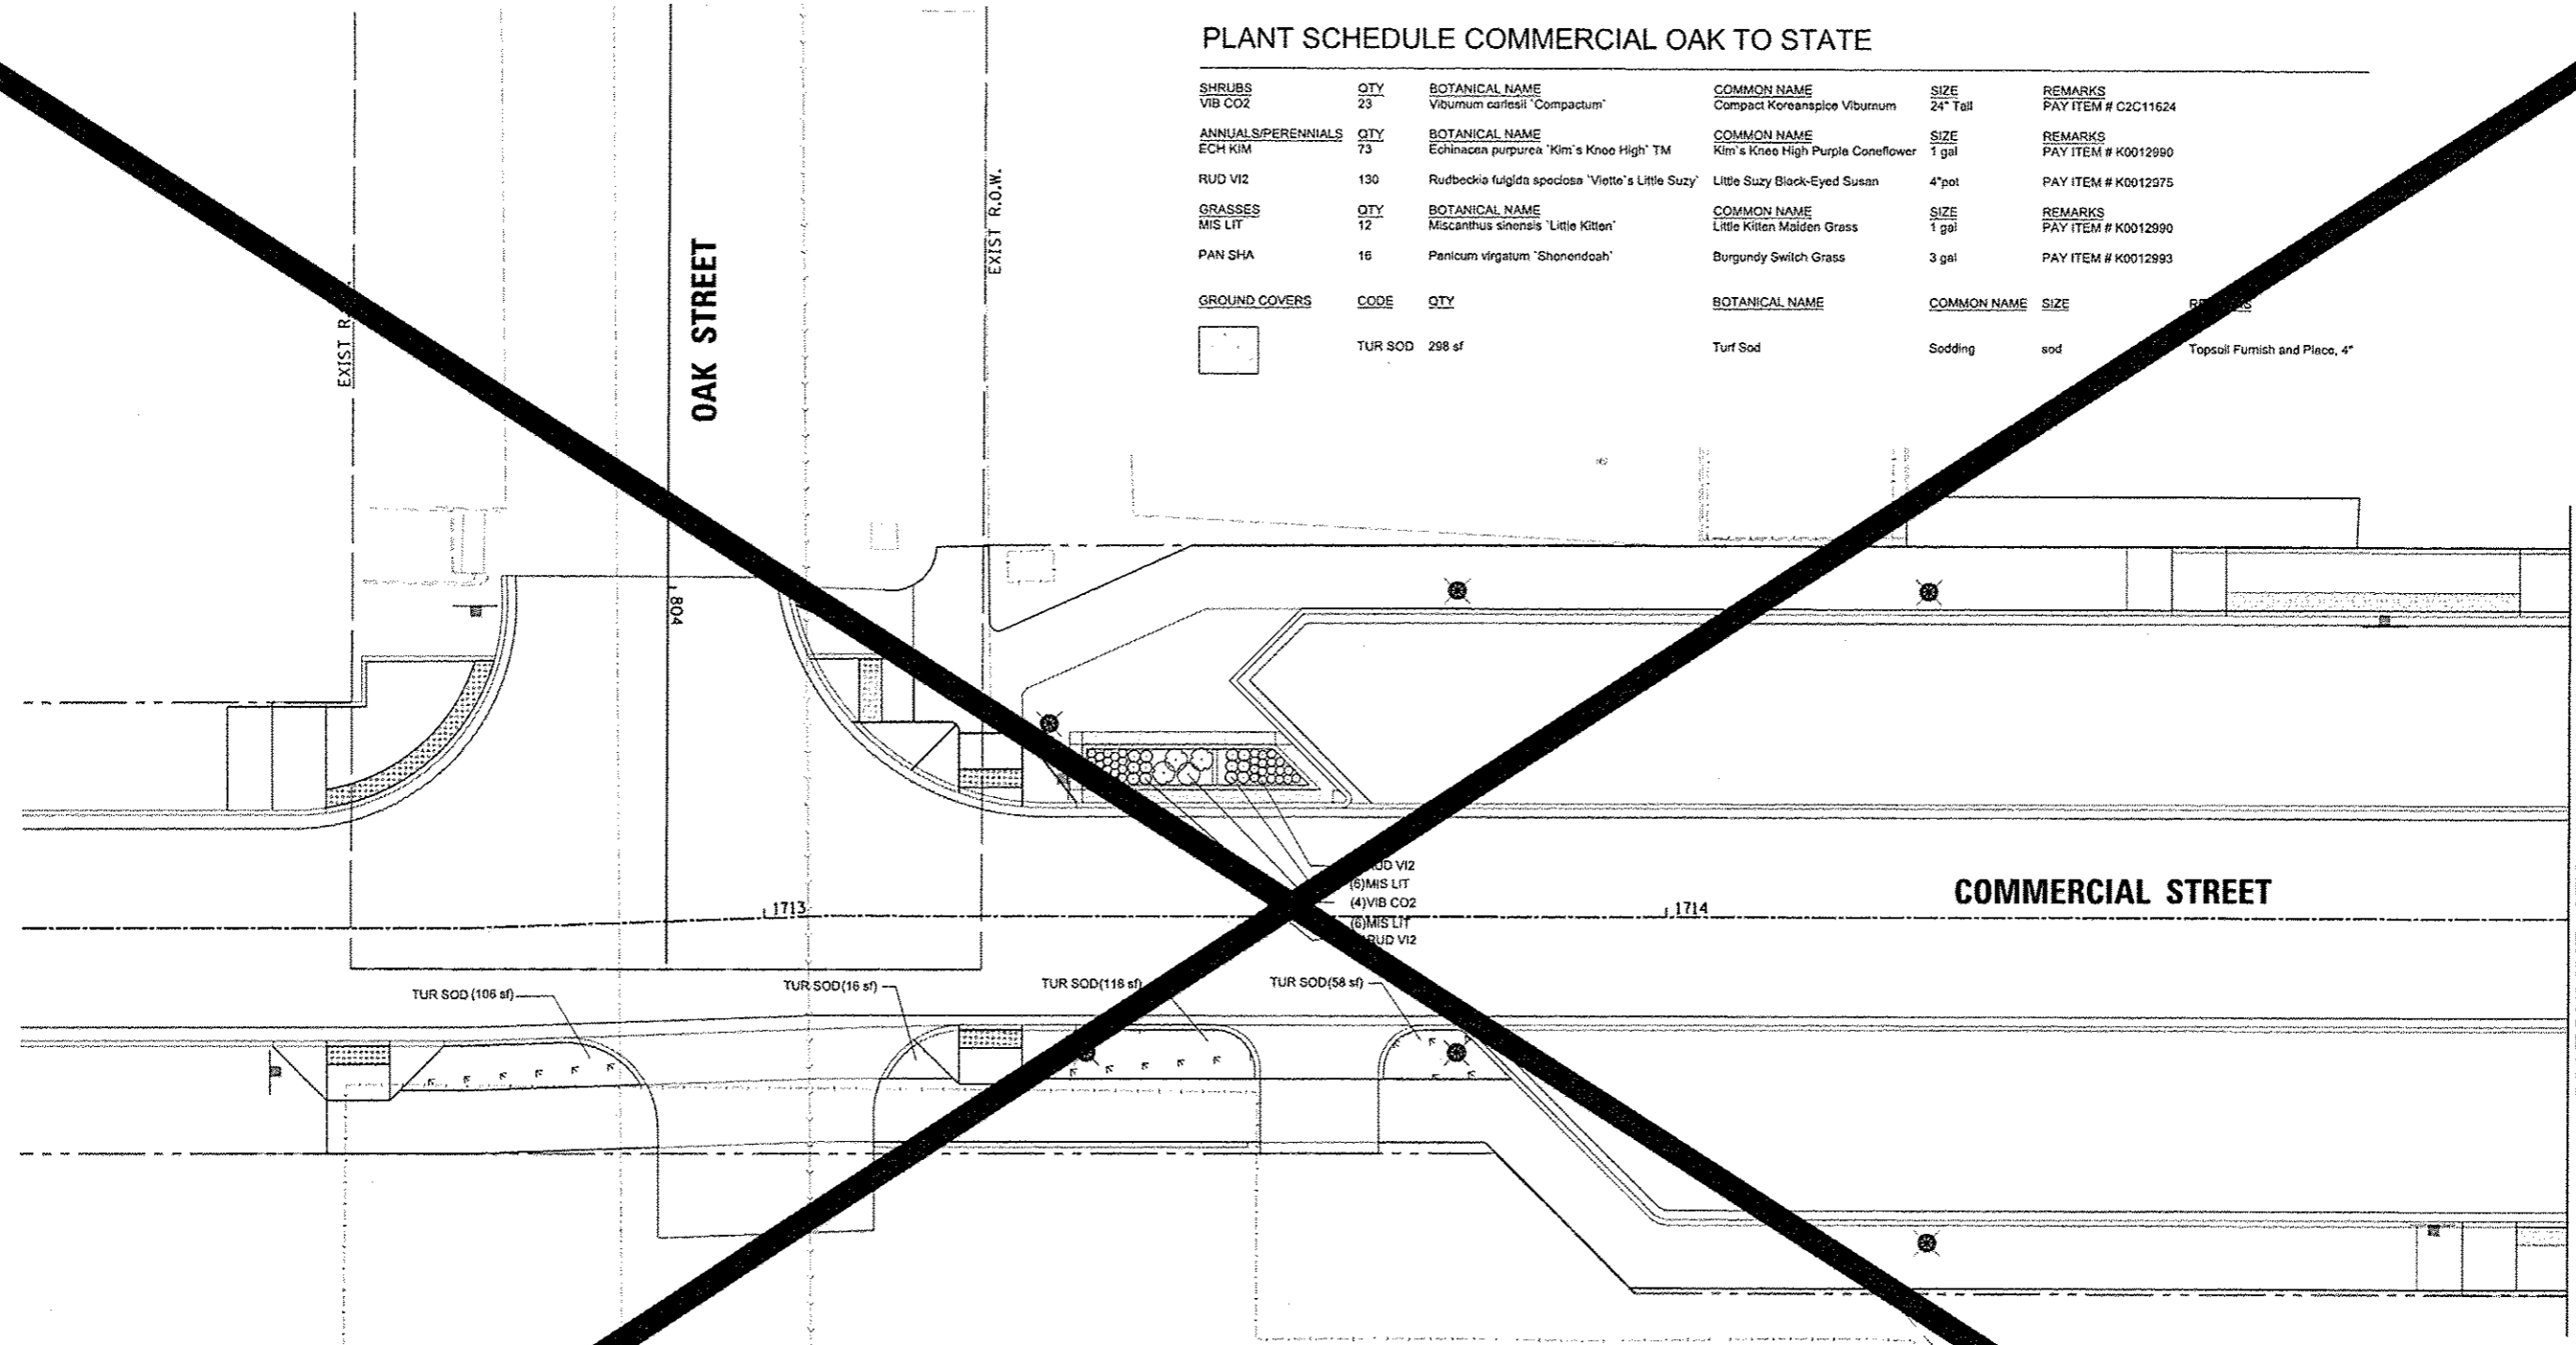

FILE NAME *	USER NAME * mansk01390	DESIGNED - JLH	REVISED -
c:\p\work\do_not_delete\dms73427\04	0LB155-ah1-plant1030.dgn	DRAWN - JLH	REVISED -
PLOT SCALE * 20.0000' / in.	CHECKED - BAB	REVISED -	REVISED -
PLOT DATE * 07/23/2012	DATE - 7/18/12	REVISED -	REVISED -

**STATE OF ILLINOIS
DEPARTMENT OF TRANSPORTATION**

COMMERCIAL STREET PLANTING PLAN		F.A.U. RTE. 1713	SECTION 12-00356-01-PV	COUNTY PEORIA	TOTAL SHEETS 343	SHEET NO. 343
SCALE: 1"=10'	SHEET NO. OF SHEETS	STA. 1713+00	TO STA. 1715+00	ILLINOIS FED. AID PROJECT TIG-509315B1		

Farnsworth GROUP
 100 N. KNOXVILLE AVE, SUITE 100
 PEORIA, ILLINOIS 61614
 (309) 699-8820 / (309) 699-8820 Fax