



PLANT SCHEDULE COMMERCIAL OAK TO STATE

SHRUBS	QTY	BOTANICAL NAME	COMMON NAME	SIZE	REMARKS	
VIB CO2	23	Viburnum carlosii 'Compactum'	Compact Koreanapico Viburnum	24" Tall	PAY ITEM # C2C11624	
PERENNIALS	QTY	BOTANICAL NAME	COMMON NAME	SIZE	REMARKS	
ECH	73	Echinacea purpurea 'Kim's Knee High' TM	Kim's Knee High Purple Coneflower	1 gal	PAY ITEM # K0012990	
RUD V12	130	Rudbeckia fulgida speciosa 'Viette's Little Suzy'	Little Suzy Black-Eyed Susan	4" pot	PAY ITEM # K0012975	
GRASSES	QTY	BOTANICAL NAME	COMMON NAME	SIZE	REMARKS	
MIS LIT		Miscanthus sinensis 'Little Kitten'	Little Kitten Maiden Grass	1 gal	PAY ITEM # K0012990	
PAN SHA	16	Panicum virgatum 'Shenendoah'	Burgundy Switch Grass	3 gal	PAY ITEM # K0012993	
GROUND COVERS	CODE	QTY	BOTANICAL NAME	COMMON NAME	SIZE	REMARKS
	TUR SOD	298 sf	Turf Sod	Sodding	sod	Topsail Furnish and Place, 4"

MATCHLINE STA. 1715 + 00.00

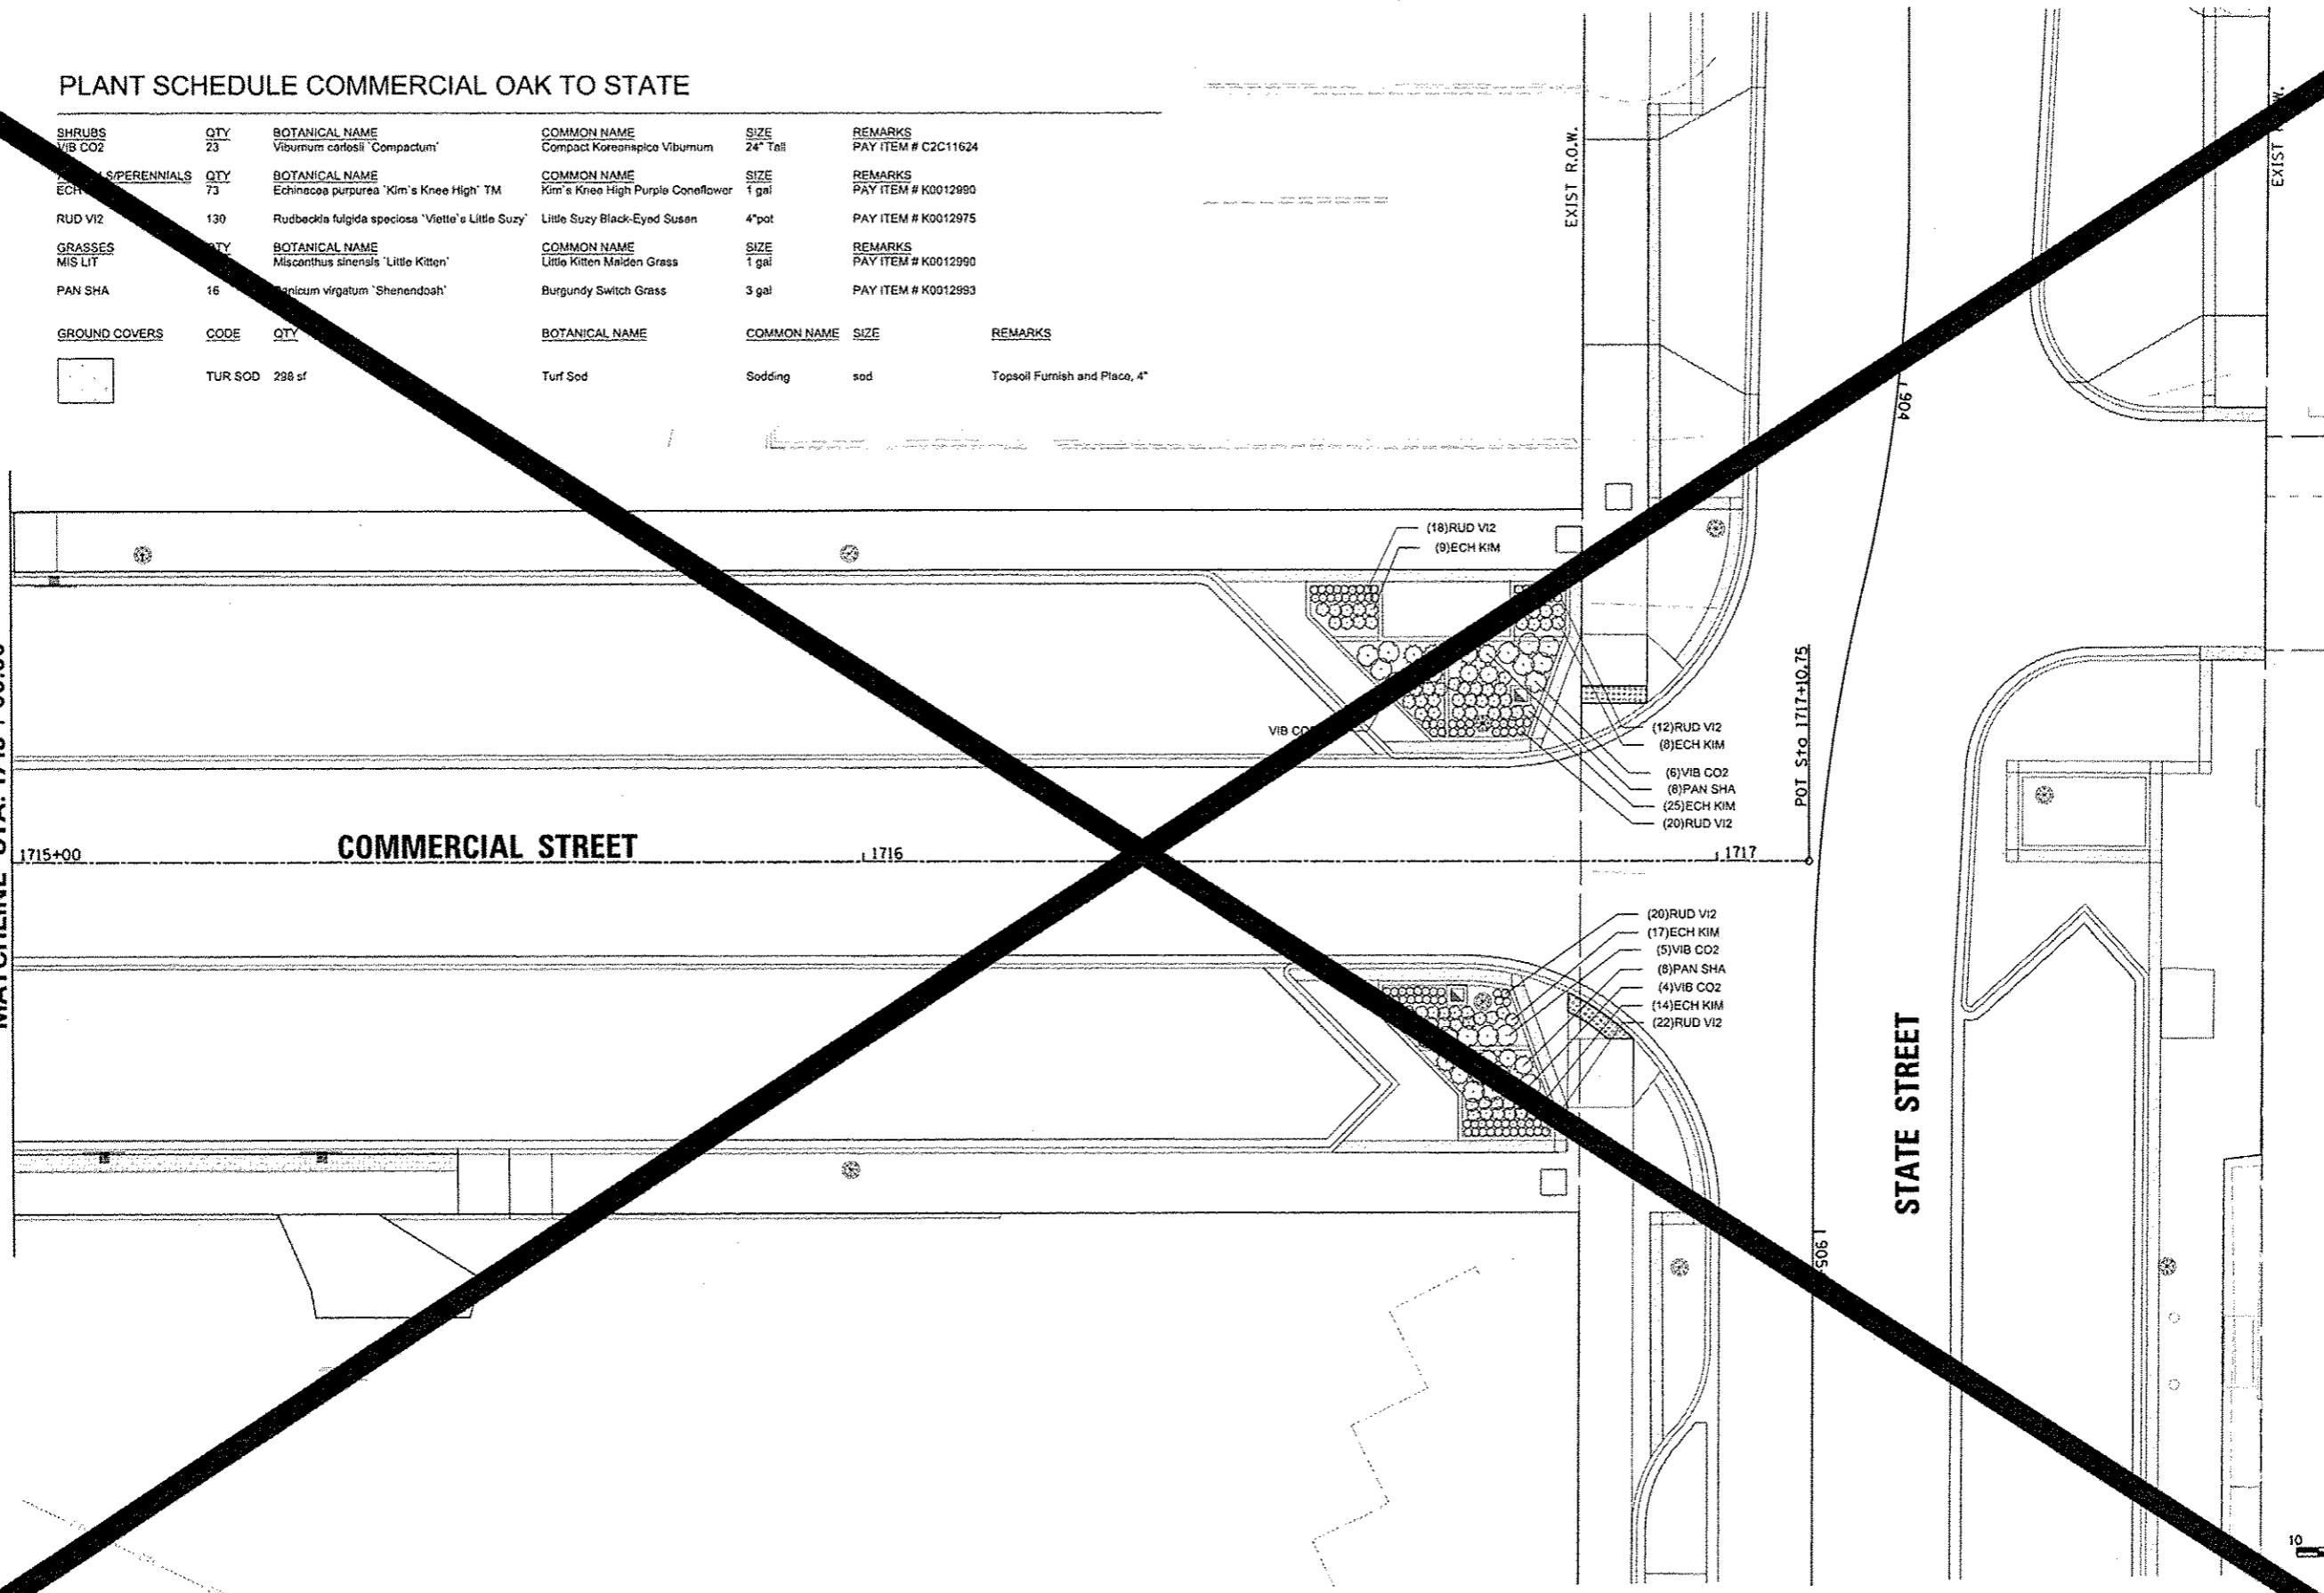

STATE STREET

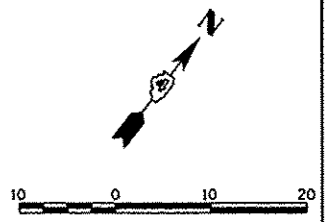

Farnsworth GROUP
 1707 N. KNOXVILLE AVE., SUITE 100
 PEORIA, ILLINOIS 61614
 TEL: 309-698-9888 / (309) 698-9820 FAX

FILE NAME =	USER NAME = manak01390	DESIGNED - JLH	REVISED -	STATE OF ILLINOIS DEPARTMENT OF TRANSPORTATION	COMMERCIAL STREET PLANTING PLAN	F.A.U. RTE.	SECTION	CONTRACT NO.	TOTAL SHEETS	SHEET NO.
c:\pwise\work\do_not_delete\dms73427\04	PL0155-sht-plant031.dgn	DRAWN - JLH	REVISED -			12-00356-01-PV	PEORIA	344		
	PLOT SCALE = 20.0000' / in.	CHECKED - BAB	REVISED -			CONTRACT NO. 26				
	PLOT DATE = 07/23/2012	DATE = 7/18/12	REVISED -			ILLINOIS FED. AID PROJECT TIC-50931				

SCALE: 1"=10' SHEET NO. OF SHEETS STA. 1715+00 TO STA. 1717+00