
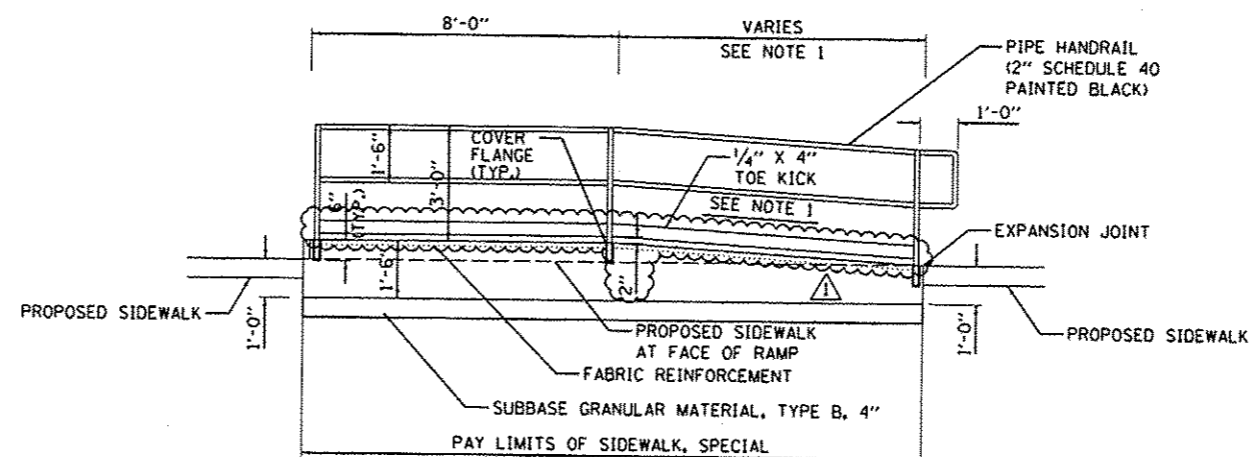


**DOUBLE RAMP DETAIL**

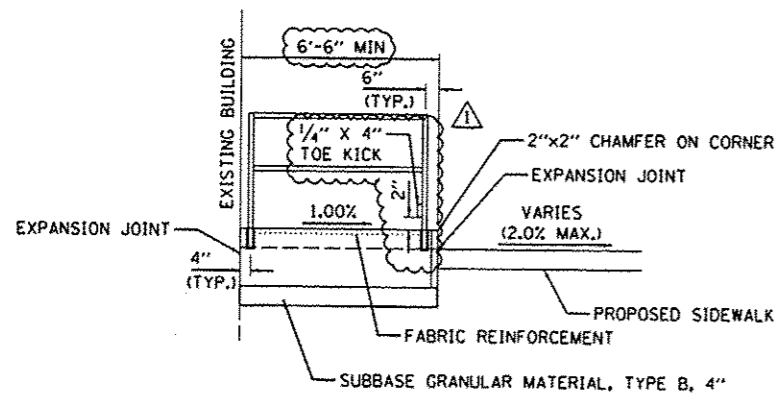

**SINGLE RAMP DETAIL**

**NOTES:**

1. SEE ADAMS STREET BUILDING ENTRANCE RAMP GRADING DETAILS FOR ELEVATIONS, SLOPES, AND RAMP LAYOUT.
2. PIPE HANDRAIL SHALL BE IN ACCORDANCE WITH SECTION 509 AND ARTICLE 509.05(d) EXCEPT THAT THE RAILING SHALL BE PAINTED BLACK IN ACCORDANCE WITH SECTION 506.
3. CONCRETE RAMP SHALL BE PAID FOR AS SIDEWALK, SPECIAL, 50 FT.
4. RAMP AND HANDRAIL SHALL BE CONSTRUCTED TO THE GENERAL DIMENSIONS SHOWN AND SHALL MEET ALL ADA STANDARDS AND LOCAL BUILDING CODES.
5. THE RAMP SHALL BE CAST IN PLACE USING CLASS SI CONCRETE. THE EDGES OF THE WALKING SURFACE SHALL HAVE A MINIMUM 1/4" RADIUS APPLIED AND THE SURFACE SHALL RECEIVE A "BROOM" FINISH. CARE SHALL BE TAKEN TO PREVENT VOIDS ON THE FORMED FACES OF THE RAMP.
6. EXPANSION JOINTS SHALL BE PLACED BETWEEN THE RAMP AND THE EXISTING BUILDING AND BETWEEN THE RAMP AND THE PROPOSED SIDEWALK.

FILE NAME :	USER NAME : dws000070	DESIGNED - DLC	REVISED - 10/24/2012
c:\pwise\work\do_not_delete\dms73308\04	DL0195-sh1-detailed.dgn	DRAWN - RLA	REVISED -
	PLOT SCALE = 10,0000 / in.	CHECKED - KNB	REVISED -
	PLOT DATE = 10/23/2012	DATE - 10/24/2012	REVISED -

STATE OF ILLINOIS  
DEPARTMENT OF TRANSPORTATION

BUILDING ENTRANCE  
RAMP CONSTRUCTION DETAILS

SCALE: 1"=5' SHEET NO. OF SHEETS STA. TO STA.

F.A.U. RTE.	SECTION	COUNTY	TOTAL SHEETS	SHEET NO.
	12-00356-01-PV	PEORIA	519	408
CONTRACT NO. 89626				
ILLINOIS FED. AID PROJECT 110-50931(50)				

