


DATE	
BY	
NO.	
FINAL SURVEY	
PLOTTED	
NOTE BOOK	
AREA CHECKED	

CMT
 CONSULTING ENGINEERS
 1000 N. WASHINGTON ST.
 PEORIA, ILL. 61604
 TEL: 309.691.1111

DATE	
BY	
NO.	
DESIGNED SURVEY	
PLOTTED	
NOTE BOOK	
AREA CHECKED	

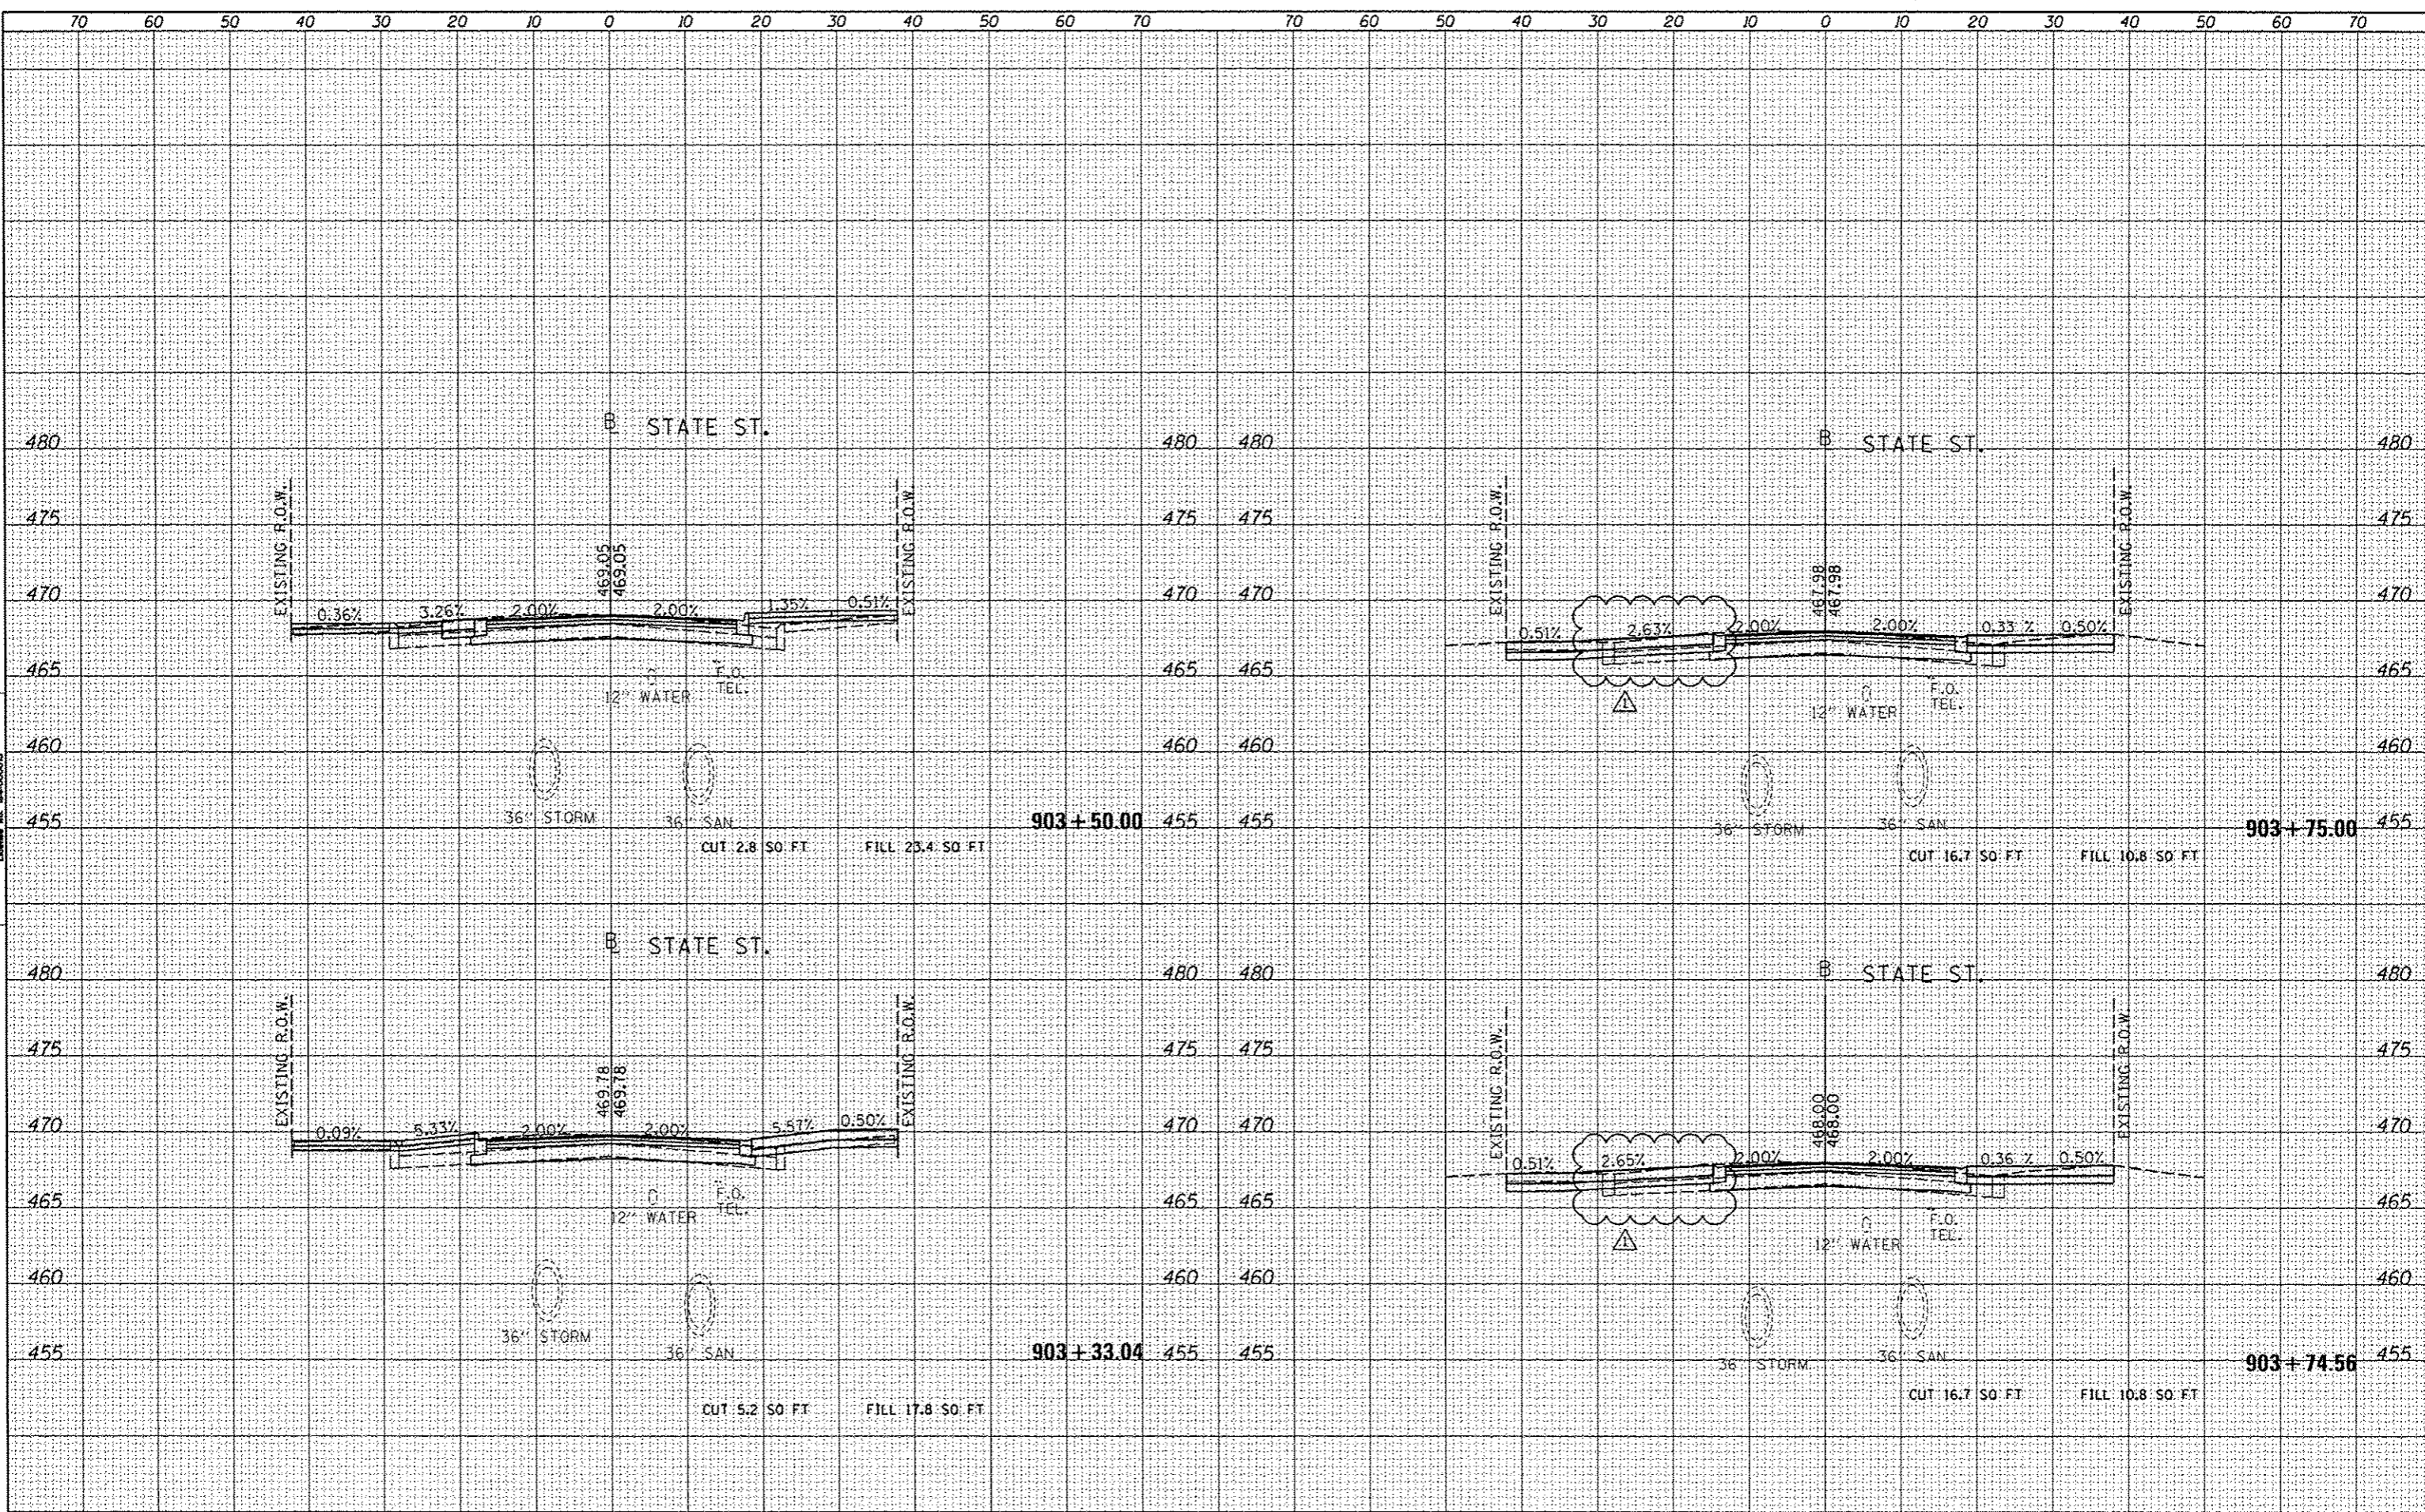

FILE NAME: c:\pwise\work\do_not_delete\dms73328\1041010155\ht-wash005.dgn
 USER NAME: deusa0078
 DESIGNED: RMM/EMM
 DRAWN: RJE
 CHECKED: EJM
 DATE: 10/24/2012

REVISIONS:
 10/24/12
 REVISIONS:
 REVISIONS:
 REVISIONS:

**STATE OF ILLINOIS
 DEPARTMENT OF TRANSPORTATION**

**STATE STREET
 CROSS SECTIONS**
 SCALE: N/A SHEET OF SHEETS STA. TO STA.

F.A.U. R.T.E. 12	SECTION 12-00356-01-PV	COUNTY PEORIA	TOTAL SHEETS 519	SHEET NO. 496
CONTRACT NO. 89626				ILLINOIS FED. AID PROJECT TIG-50931581