



FILE NO.	
SURVEYED	
NOTED	
PLOTTED	
DATE	

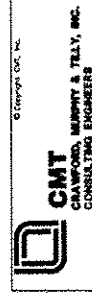

ORIGINAL SURVEY	
NOTED	
PLOTTED	
DATE	

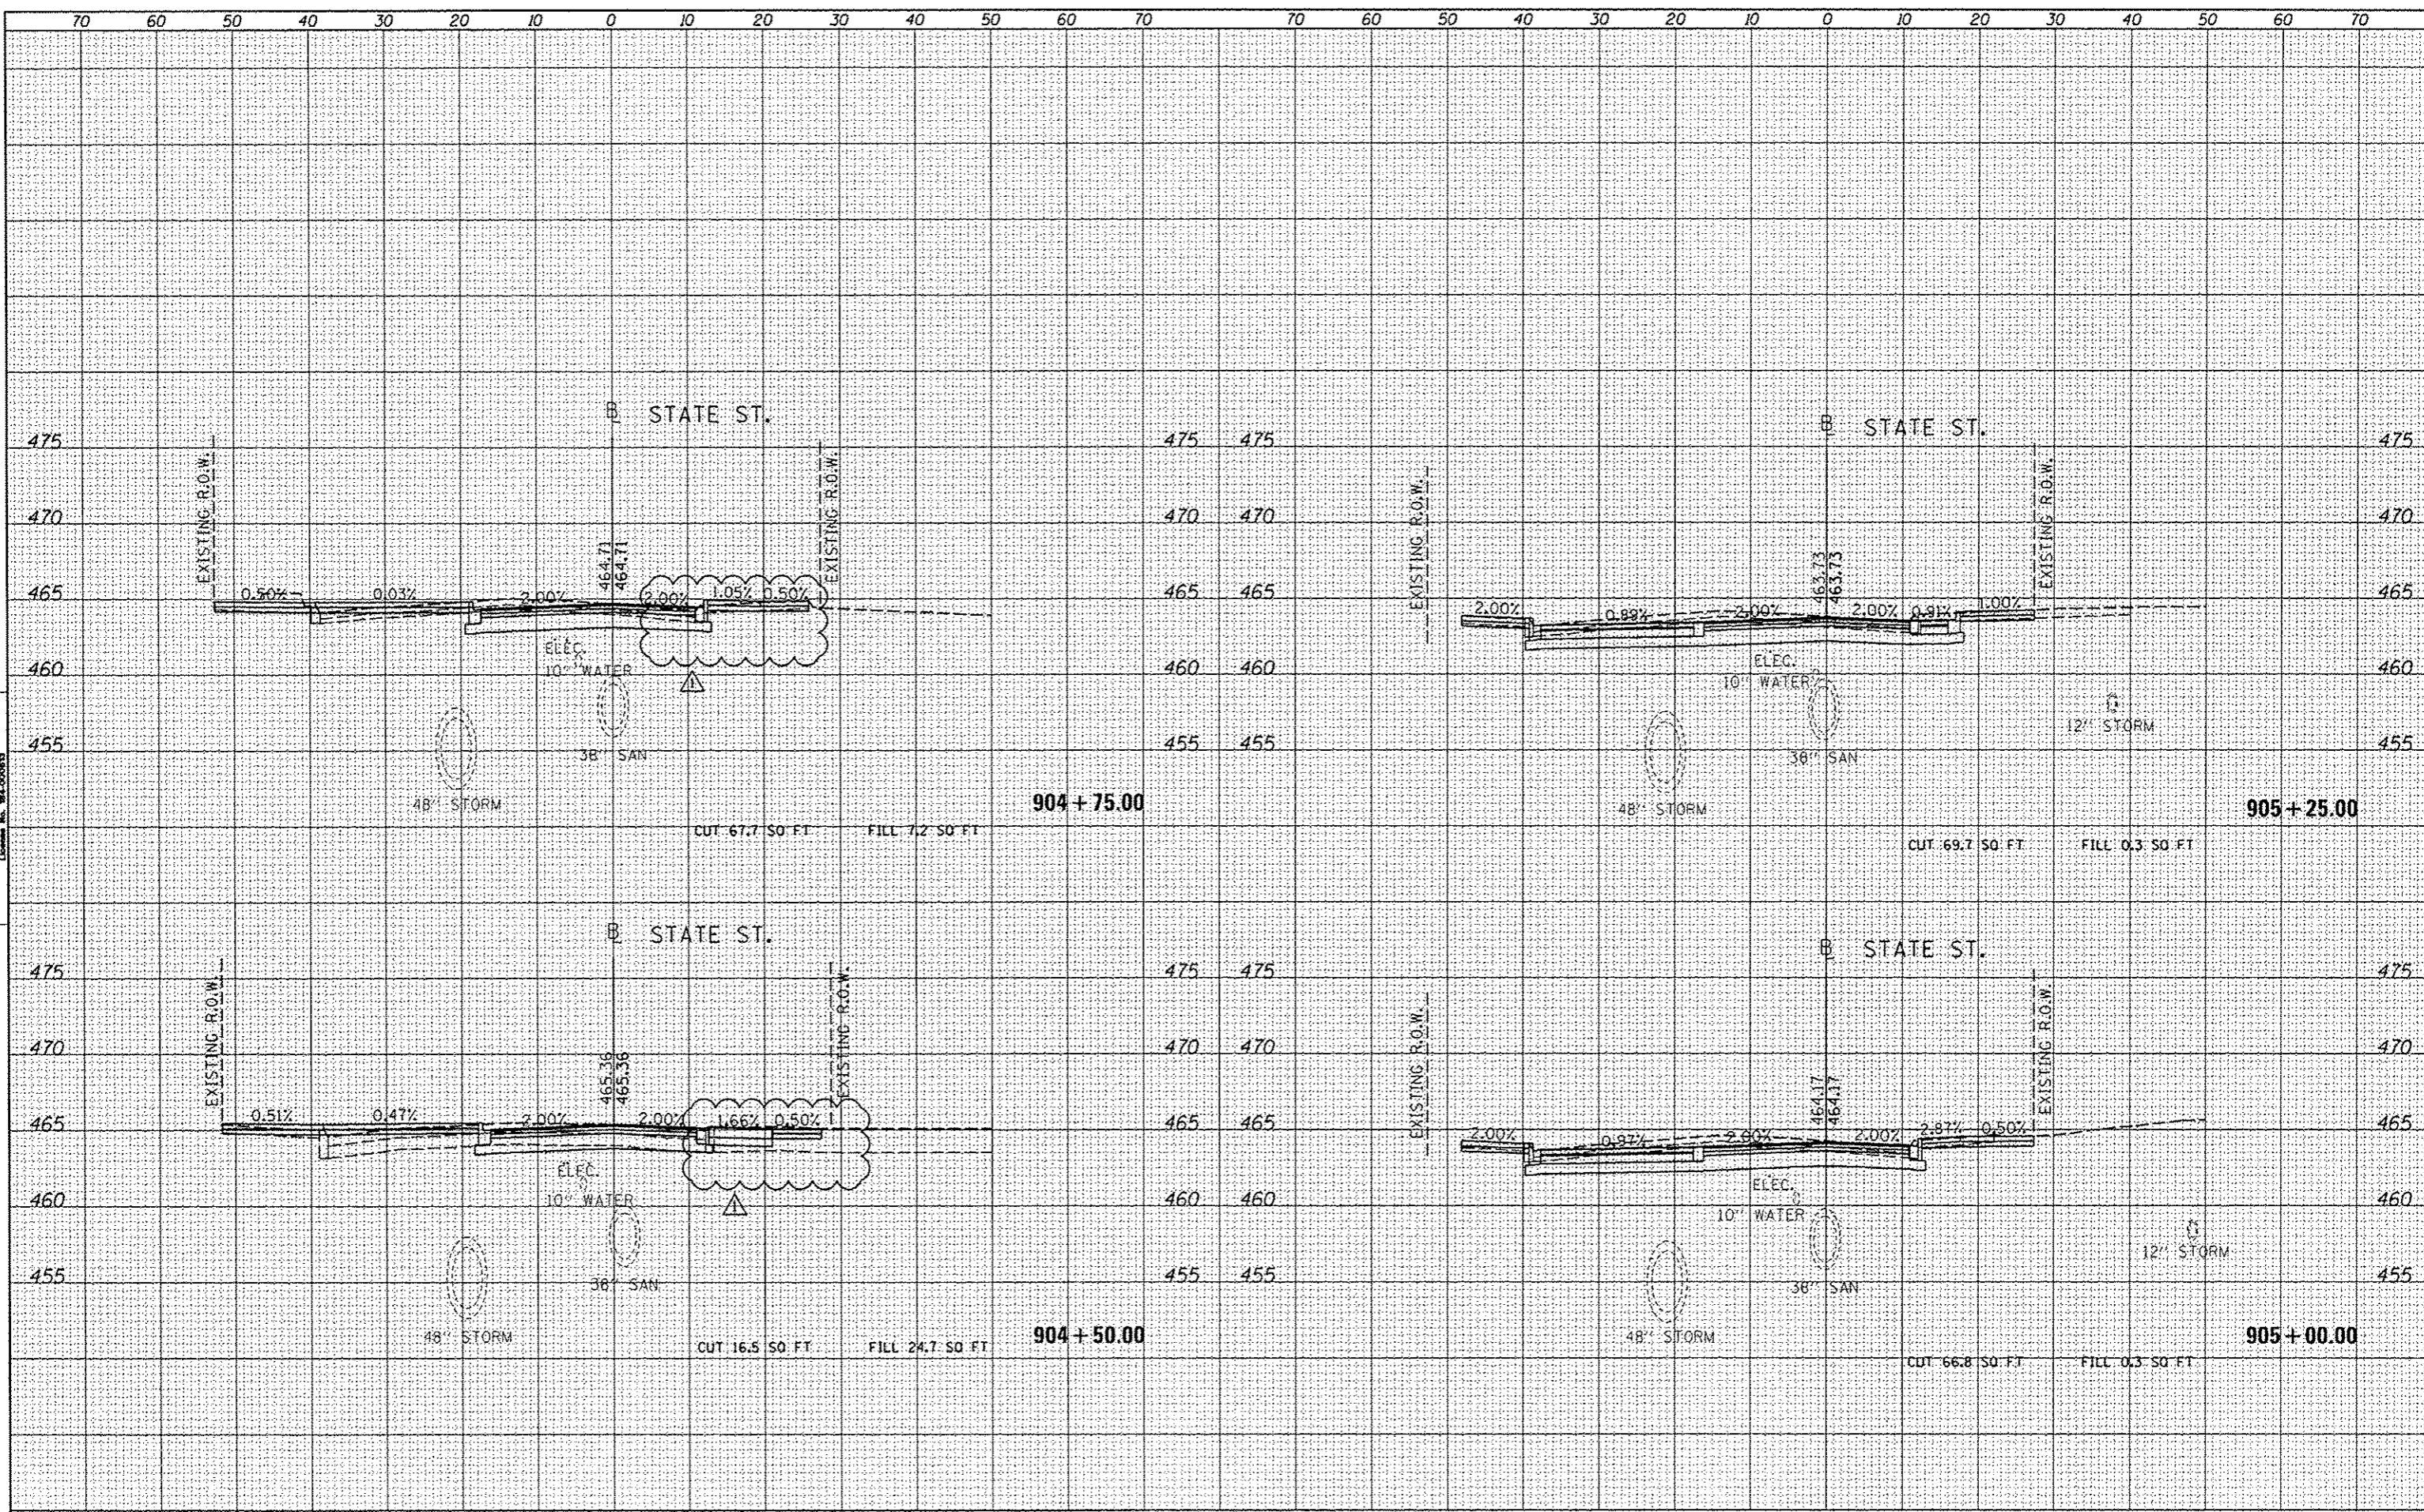

FILE NAME: c:\pwise-work\do_not_delete\dms73328\041010155
 USER NAME: dms00870
 PLOT SCALE: 20.0000 / in.
 PLOT DATE: 10/23/2012

DESIGNED - RMM/EMM
 DRAWN - RJE
 CHECKED - E.JH
 DATE - 10/24/2012

REVISED - 10/24/12
 REVISED -
 REVISED -
 REVISED -

STATE OF ILLINOIS
 DEPARTMENT OF TRANSPORTATION

STATE STREET
 CROSS SECTIONS
 SCALE: N/A SHEET OF SHEETS STA. TO STA.

F.A.U. RTE.	SECTION	COUNTY	TOTAL SHEETS	SHEET NO.
12	12-00356-01-PV	PEORIA	519	498
CONTRACT NO. 89626			ILLINOIS FED. AID PROJECT 116-50931581	