


BY	DATE

FINISHED SURVEY	SURVEYED
NOTE BOOK	PLOTTED
NO.	TEMPLATE
	AREAS CHECKED



BY	DATE

ORIGINAL SURVEY	SURVEYED
NOTE BOOK	PLOTTED
NO.	TEMPLATE
	AREAS CHECKED

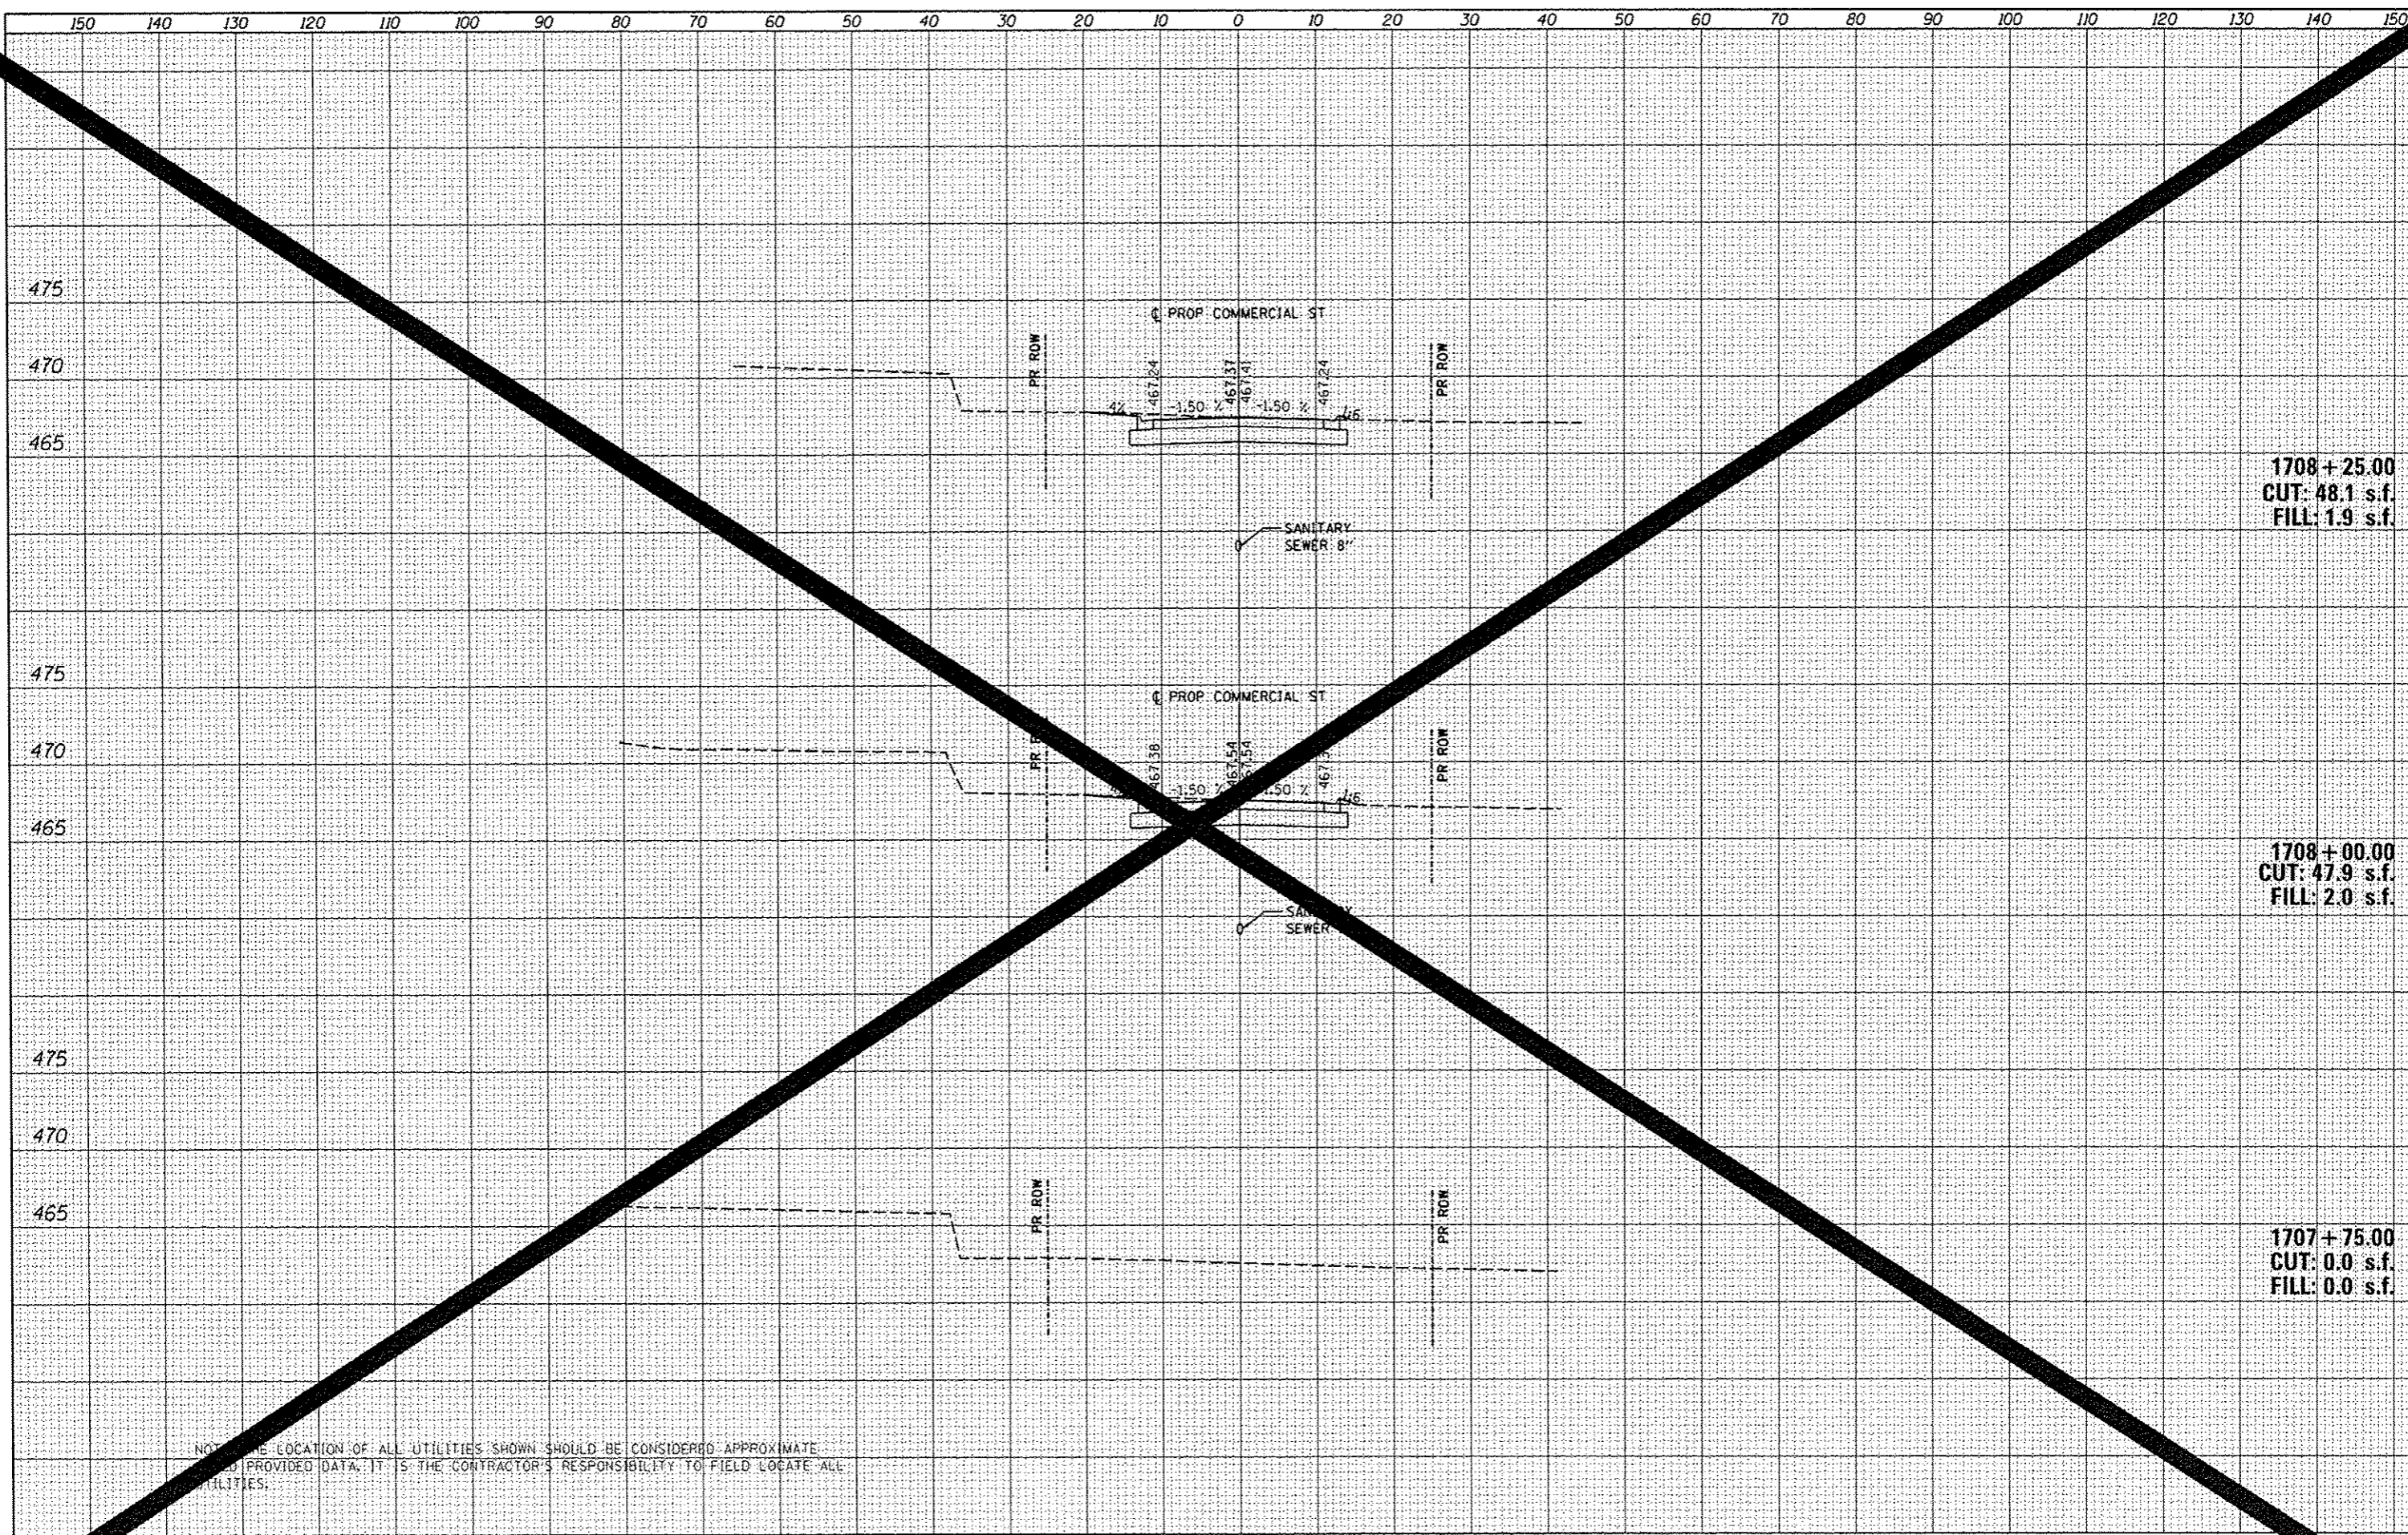

1708+25.00  
CUT: 48.1 s.f.  
FILL: 1.9 s.f.

1708+00.00  
CUT: 47.9 s.f.  
FILL: 2.0 s.f.

1707+75.00  
CUT: 0.0 s.f.  
FILL: 0.0 s.f.

NOTE: THE LOCATION OF ALL UTILITIES SHOWN SHOULD BE CONSIDERED APPROXIMATE.  
AND PROVIDED DATA. IT IS THE CONTRACTOR'S RESPONSIBILITY TO FIELD LOCATE ALL UTILITIES.

FILE	USER NAME	DESIGNED	REVISIONS	COMMERCIAL STREET CROSS SECTIONS		F.A.U. NO.	SECTION	CONTRACT NO.	TOTAL SHEETS	SHEET NO.
				SCALE: N/A	SHEET OF SHEETS					

STATE OF ILLINOIS  
DEPARTMENT OF TRANSPORTATION

SECTION: 12-00356-01-PV  
CONTRACT NO.: 26  
TOTAL SHEETS: 501  
SHEET NO.: 501