


DATE	
BY	
REVISIONS	
NO.	
DATE	
BY	
REVISIONS	
NO.	
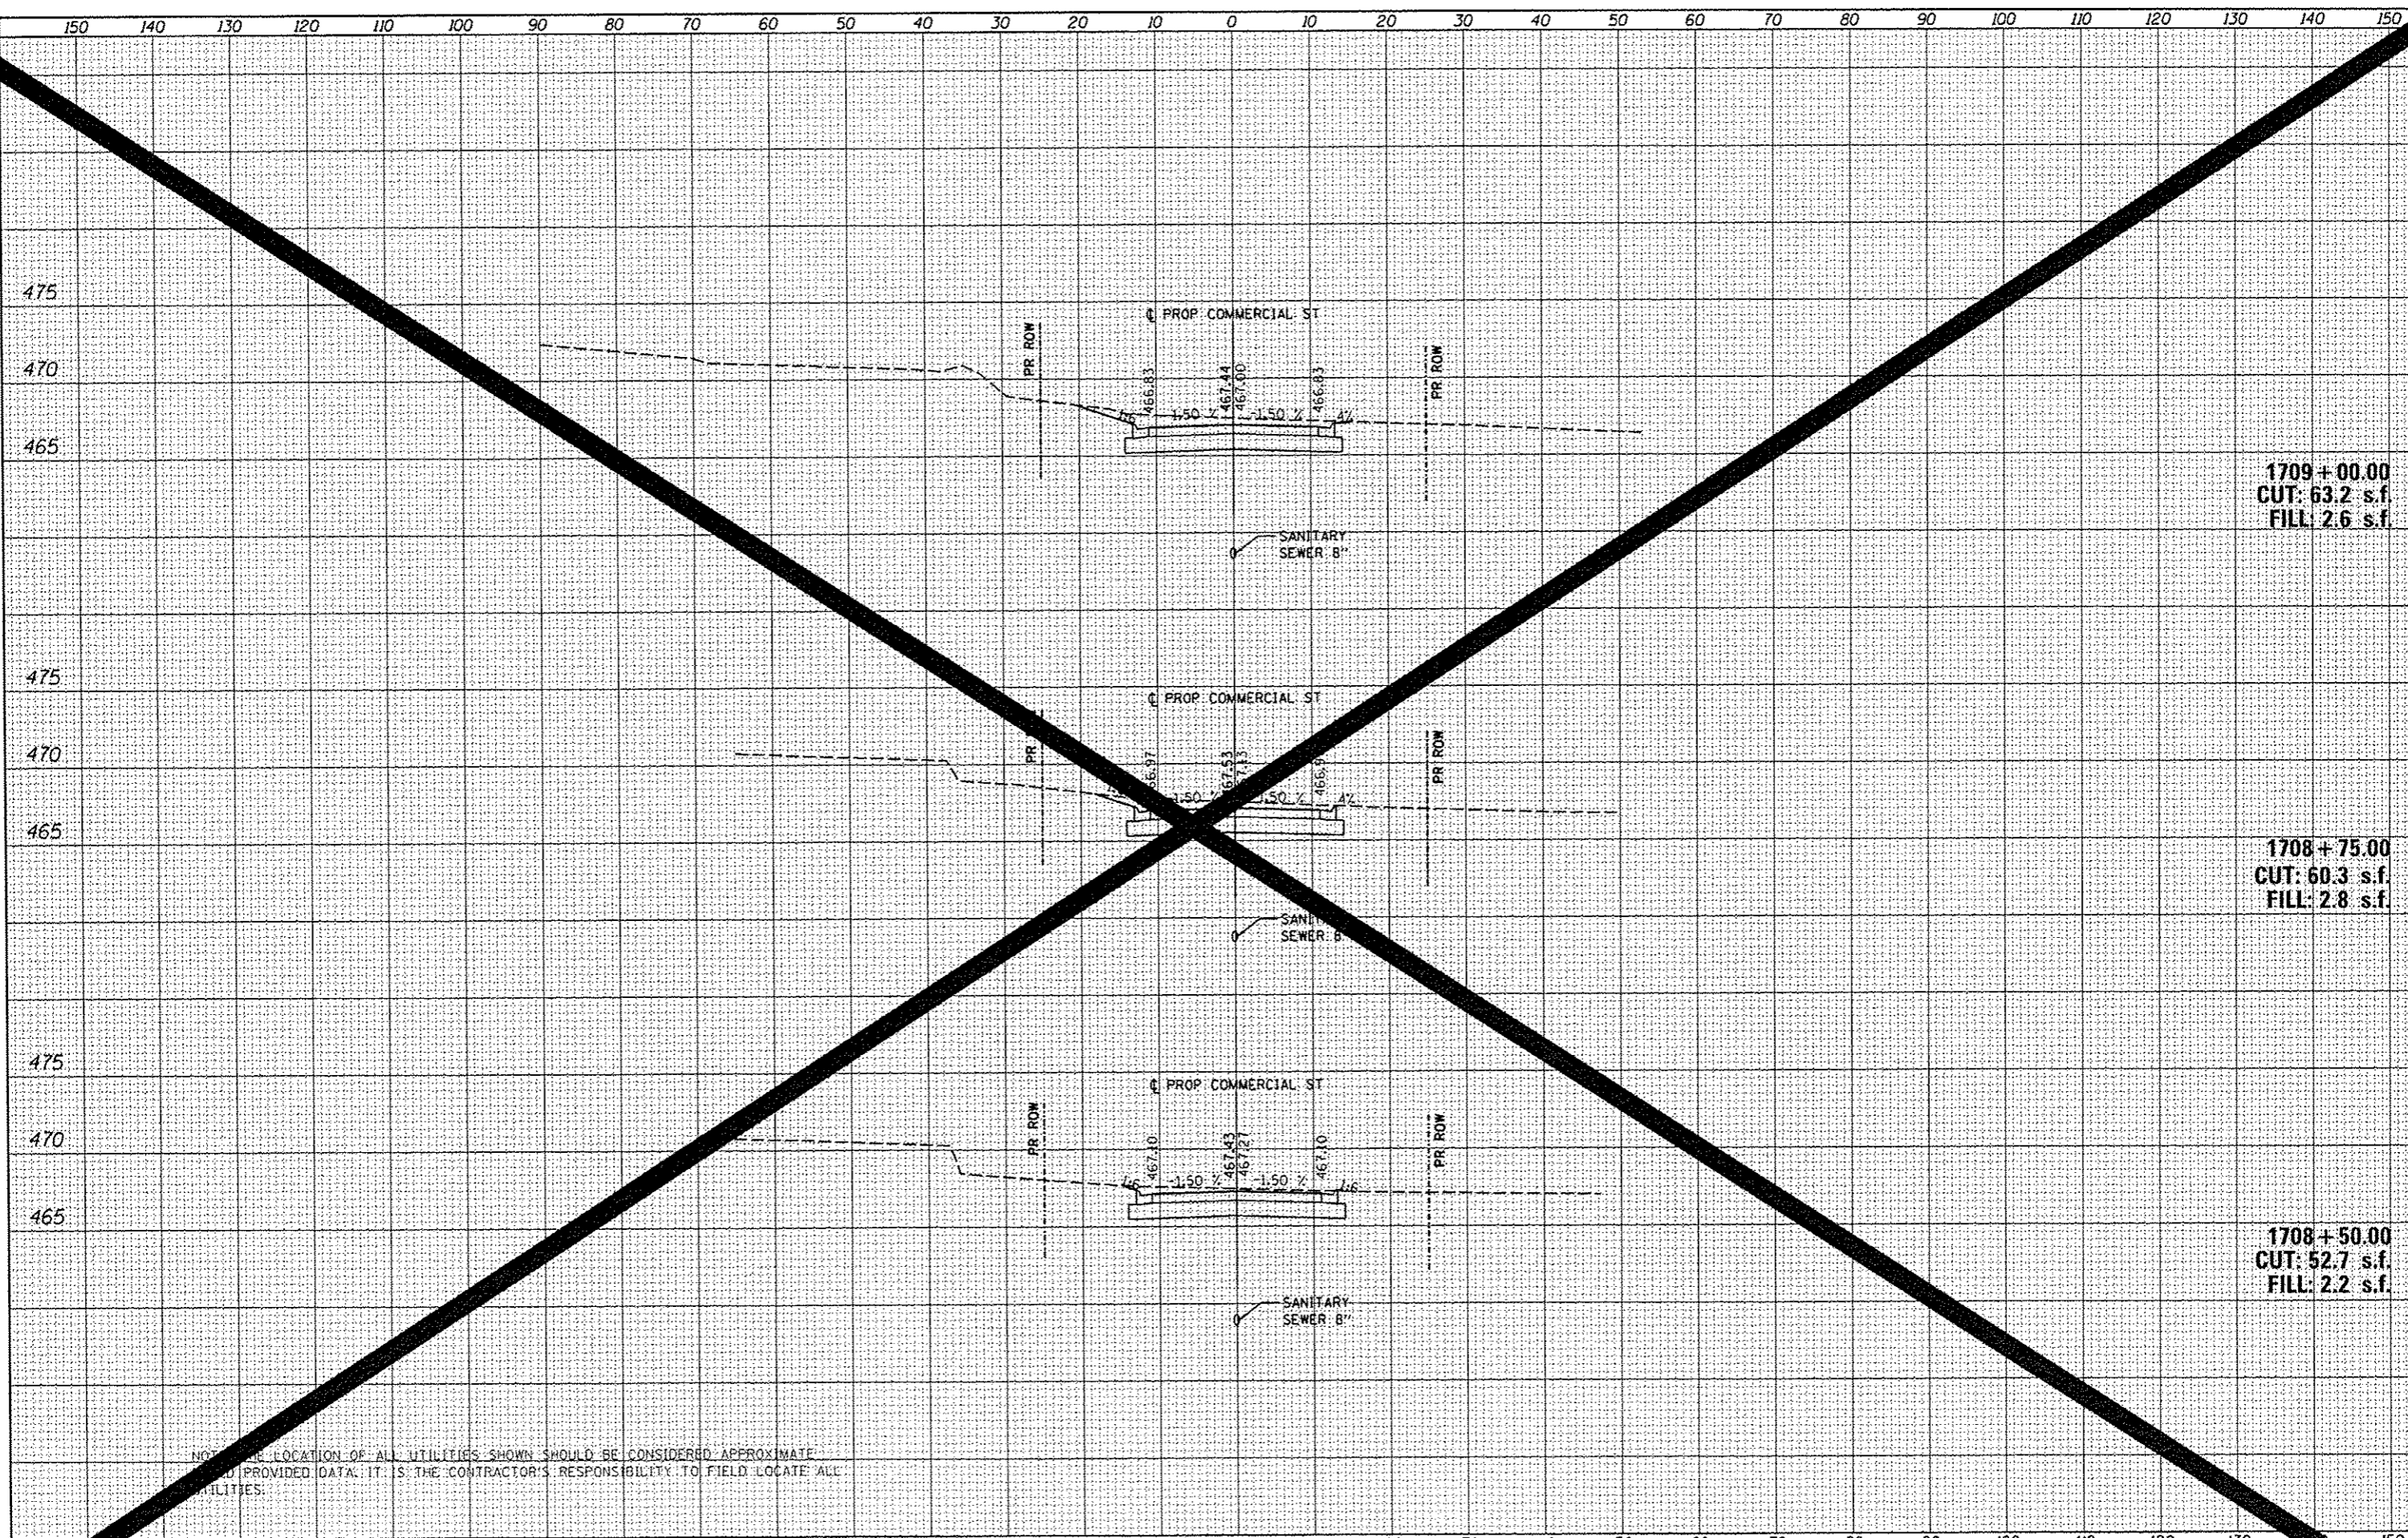

NOTE: THE LOCATION OF ALL UTILITIES SHOWN SHOULD BE CONSIDERED APPROXIMATE AND PROVIDED DATA. IT IS THE CONTRACTOR'S RESPONSIBILITY TO FIELD LOCATE ALL UTILITIES.

FILE	USER NAME = kovan@1511	DESIGNED - MCH	REVISED -	STATE OF ILLINOIS DEPARTMENT OF TRANSPORTATION COMMERCIAL STREET CROSS SECTIONS SCALE: N/A SHEET OF SHEETS STA. TO STA.	F.A.U. RTE.	SECTION	CONTRACT NO.	TOTAL SHEETS	SHEET NO.
	12-00356-01-PV	DRAWN - WAH	REVISED -		12-00356-01-PV	PEORIA	502		
	PLOT SCALE = 20.0000 / in.	CHECKED - JES	REVISED -						
	PLOT DATE = 07/23/2012	DATE - 7/18/12	REVISED -						