


DATE	
BY	
FINAL SURVEY	
PLANNED	
NOTE BOOK	
AREAS CHECKED	
NO.	



DATE	
BY	
ORIGINAL SURVEY	
PLANNED	
NOTE BOOK	
AREAS CHECKED	
NO.	

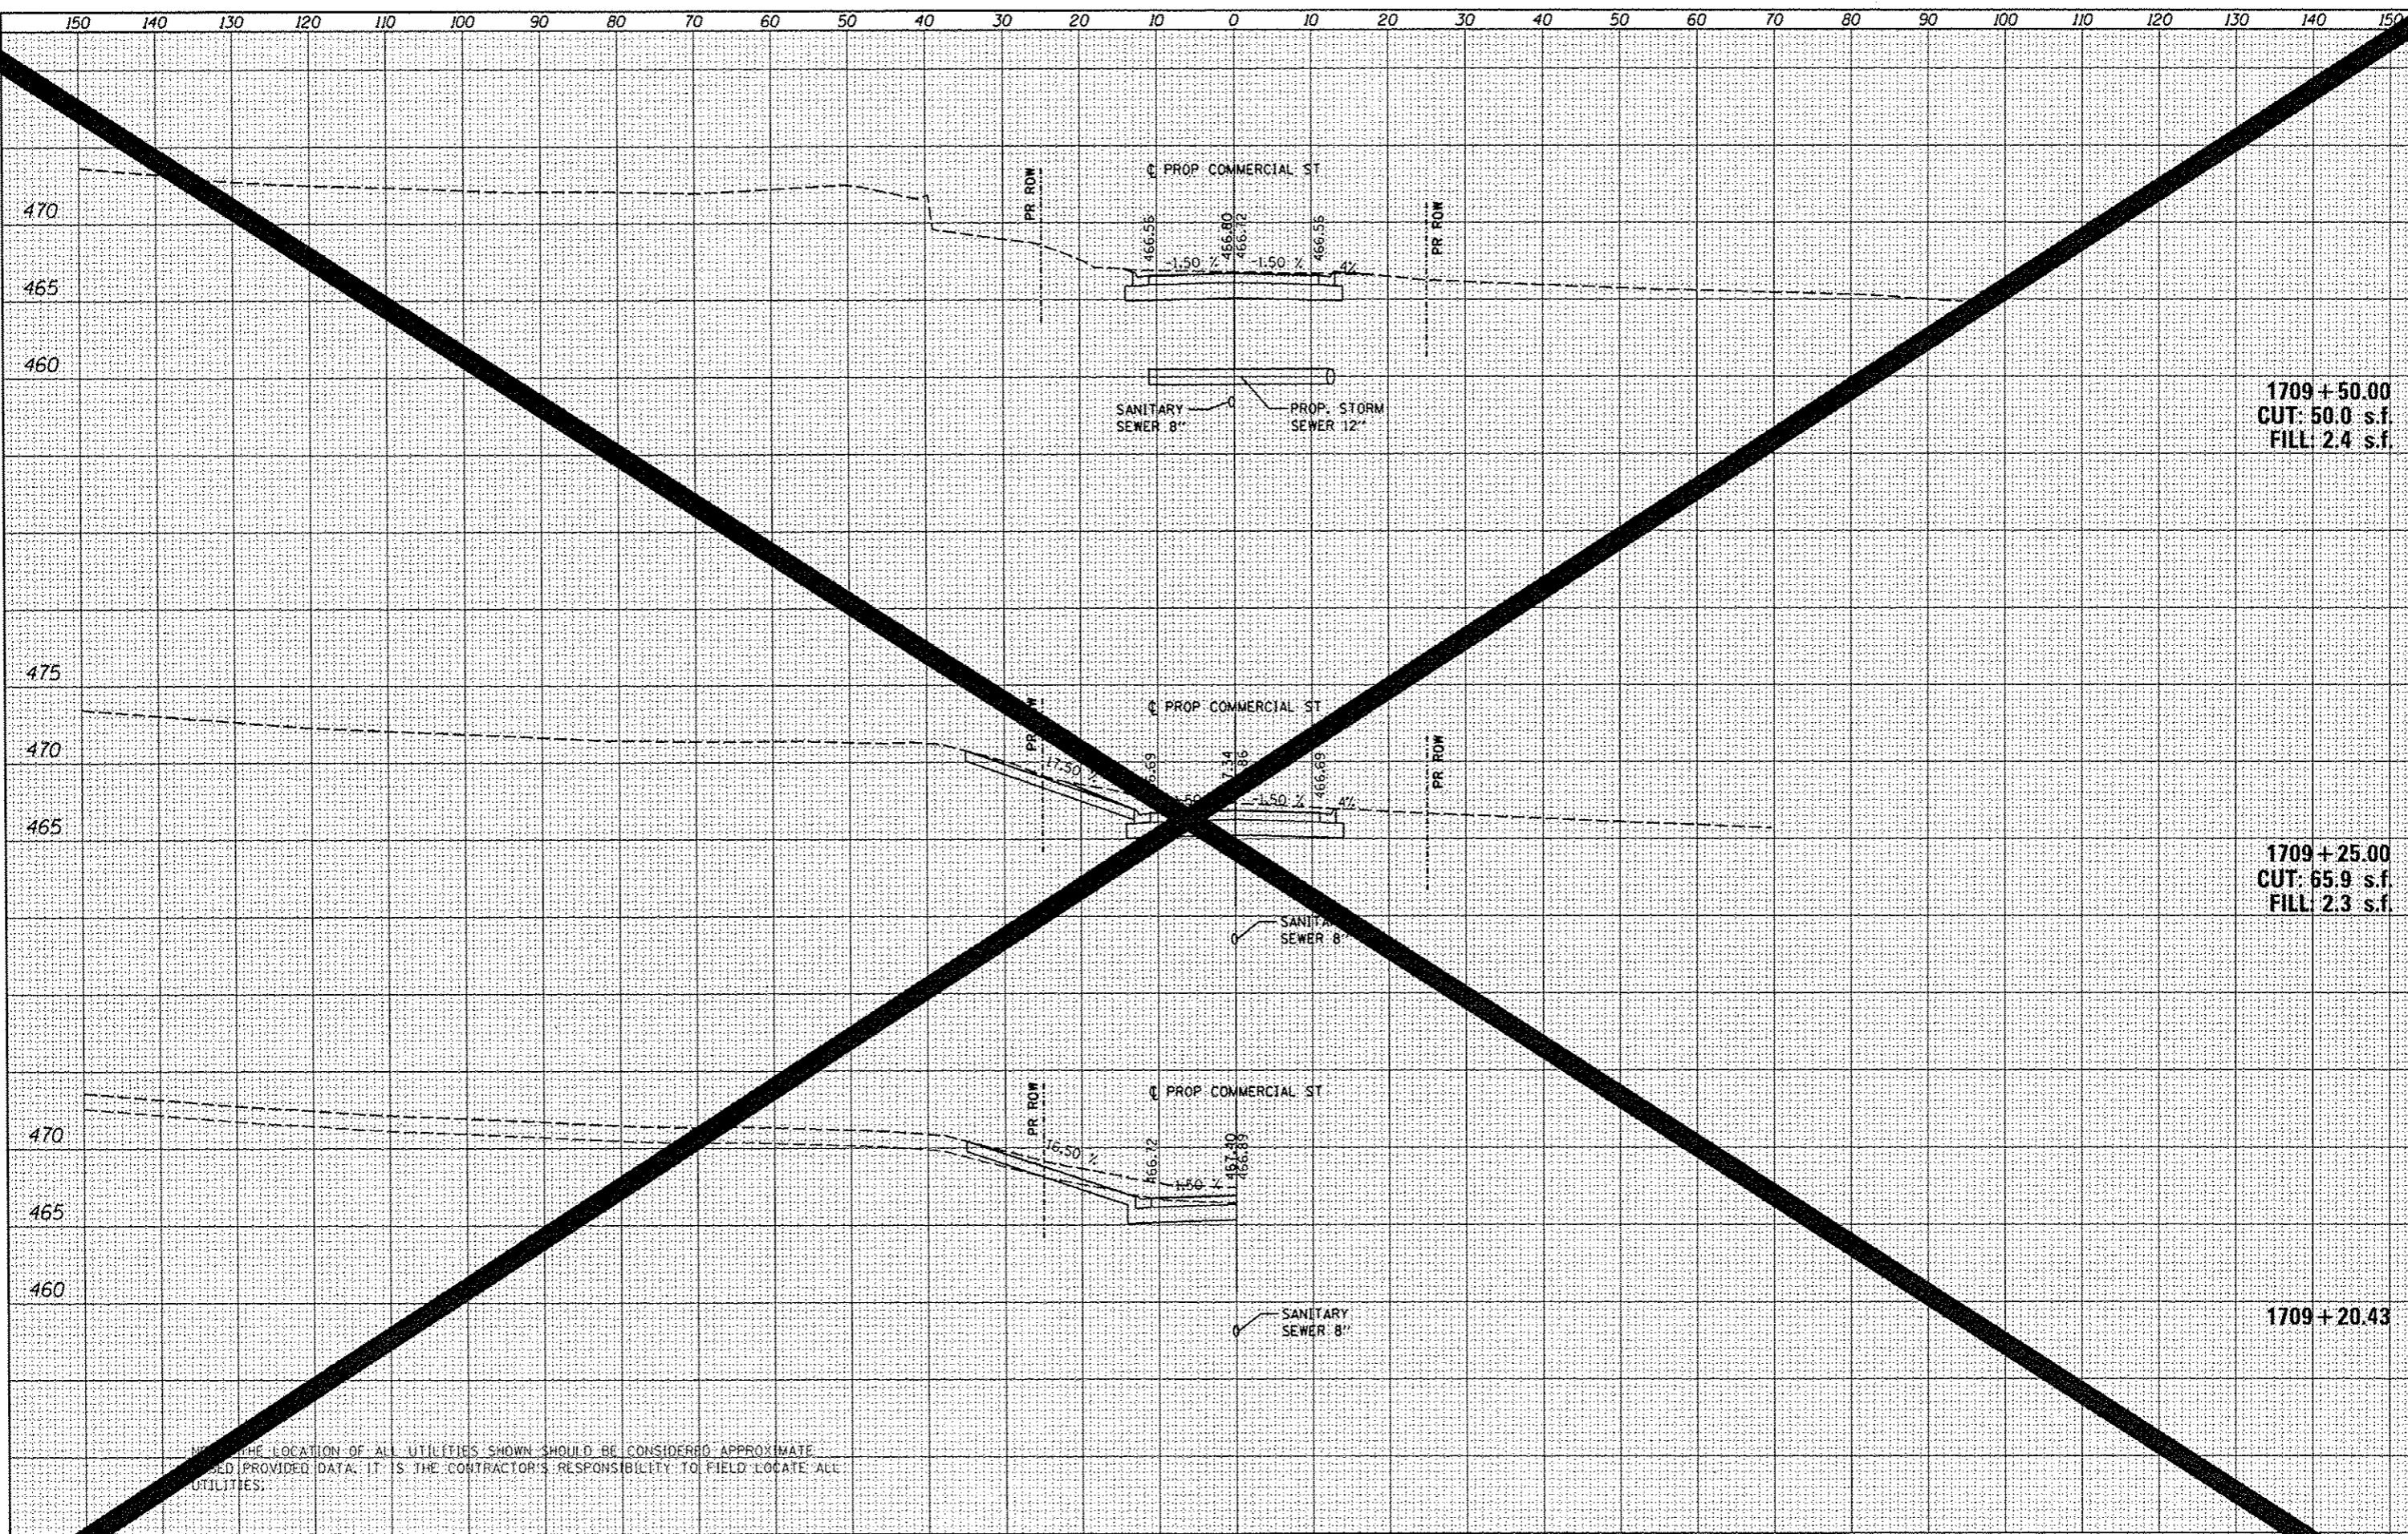

THE LOCATION OF ALL UTILITIES SHOWN SHOULD BE CONSIDERED APPROXIMATE. BASED ON PROVIDED DATA, IT IS THE CONTRACTOR'S RESPONSIBILITY TO FIELD LOCATE ALL UTILITIES.

FILE	\\s:\work\do_not_delete\12-00356-01\12-0155
USER NAME	hovan@1511
PLT	ssht-301.dgn
PLOT SCALE	1/20,0000' / in.
PLOT DATE	07/23/2012

DESIGNED	MCH	REVISED	-
DRAWN	WAH	REVISED	-
CHECKED	JES	REVISED	-
DATE	7/18/12	REVISED	-

STATE OF ILLINOIS
DEPARTMENT OF TRANSPORTATION

SCALE	N/A				
SHEET	OF	SHEETS	STA.	TO	STA.

COMMERCIAL STREET
CROSS SECTIONS

F.A.U. RTE	SECTION	CONTRACT NO.	TOTAL SHEETS	SHEET NO.
12	12-00356-01-PV	PEORIA	503	96
CONTRACT NO.			116-509311	
ILLINOIS FED. AID PROJECT				