


DATE	
BY	
FINAL SURVEY	
SURVEYED	
PLOTTED	
NOTE BOOK	
AREA CHECKED	
NO.	

DATE	
BY	
FINAL SURVEY	
SURVEYED	
PLOTTED	
NOTE BOOK	
AREA CHECKED	
NO.	

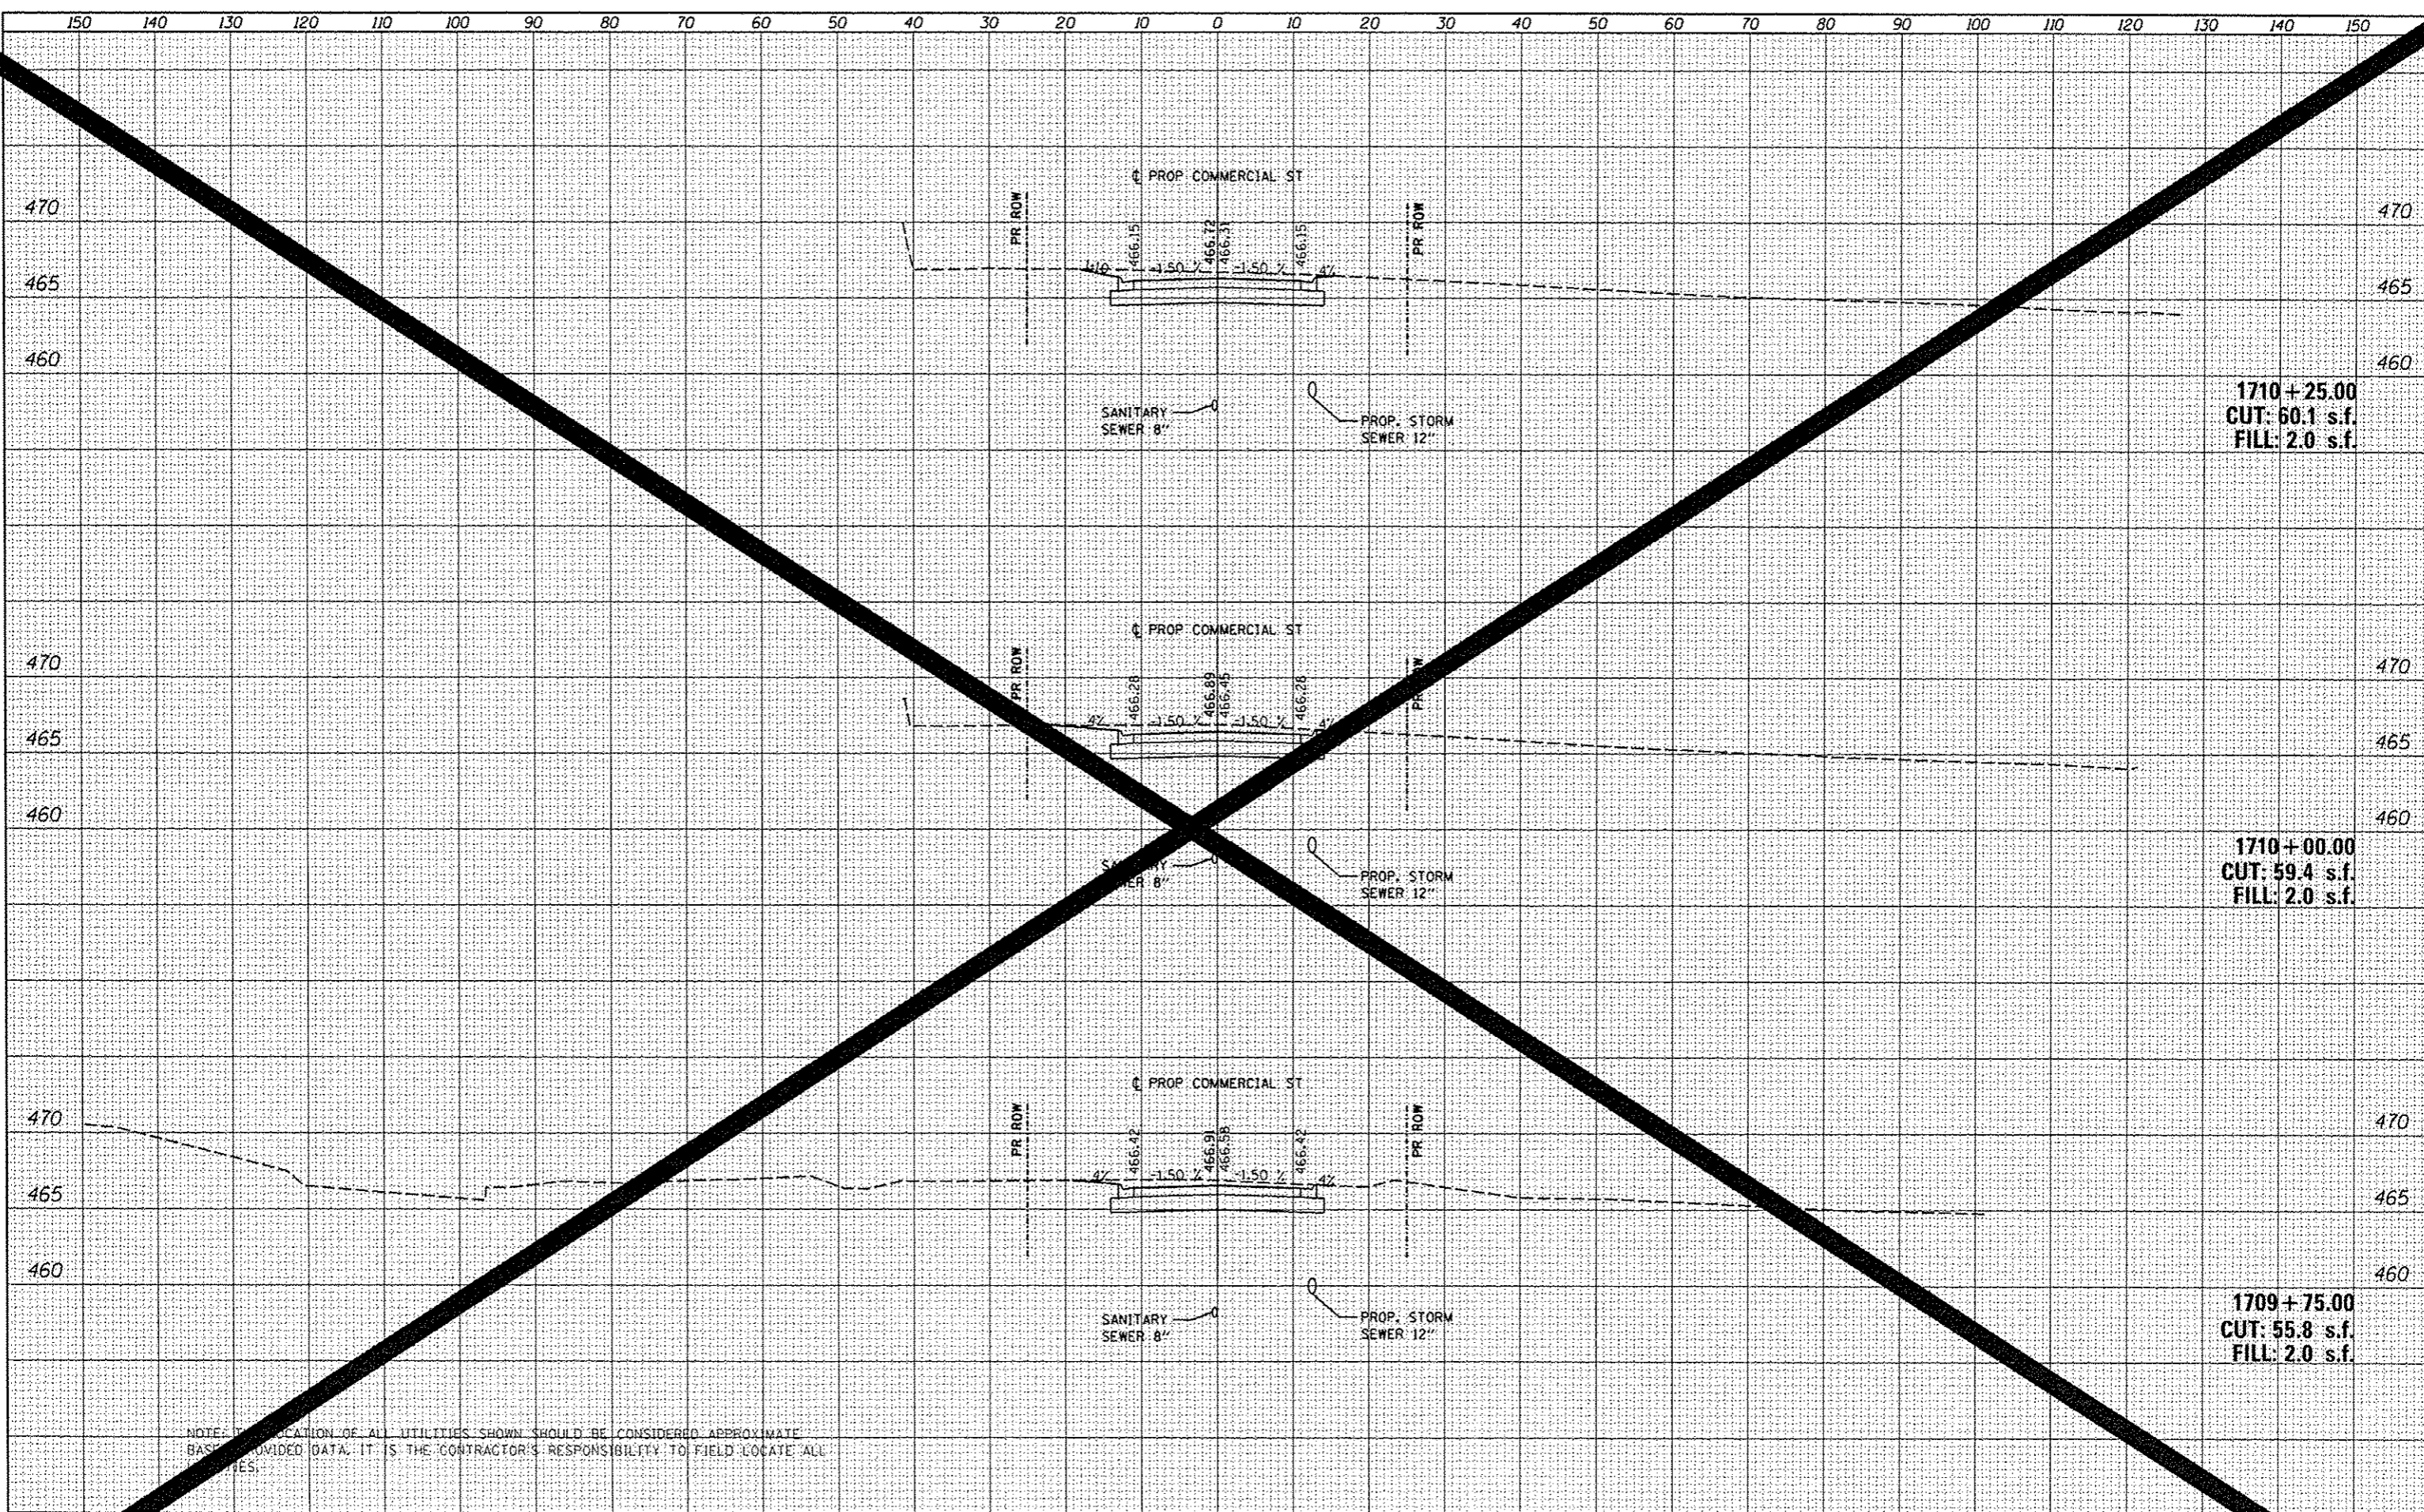

NOTE: LOCATION OF ALL UTILITIES SHOWN SHOULD BE CONSIDERED APPROXIMATE BASED ON PROVIDED DATA. IT IS THE CONTRACTOR'S RESPONSIBILITY TO FIELD LOCATE ALL UTILITIES.

FILE NAME	\\do-not-delete\dms75322\0410L0155
USER NAME	hava-01511
DESIGNED	- MCH
DRAWN	- WAH
CHECKED	- JES
DATE	- 7/18/12
PLLOT SCALE	- 20.0000' / 1"
PLLOT DATE	- 07/23/2012

DESIGNED	- MCH	REVISED	-
DRAWN	- WAH	REVISED	-
CHECKED	- JES	REVISED	-
DATE	- 7/18/12	REVISED	-

DESIGNED	- MCH	REVISED	-
DRAWN	- WAH	REVISED	-
CHECKED	- JES	REVISED	-
DATE	- 7/18/12	REVISED	-

STATE OF ILLINOIS
DEPARTMENT OF TRANSPORTATION

COMMERCIAL STREET
CROSS SECTIONS

SCALE: N/A SHEET OF SHEETS STA. TO STA.

F.A.U. RTE.	SECTION	COUNTY	TOTAL SHEETS	SHEET NO.
12	12-00356-01-PV	PEORIA	19	504
CONTRACT NO.			26	
ILLINOIS FED. AID PROJECT TIG-5093				