


DATE	
BY	
FINAL SURVEY	
NOTED	
NO. CHECKED	



DATE	
BY	
ORIGINAL SURVEY	
NOTED	
NO. CHECKED	

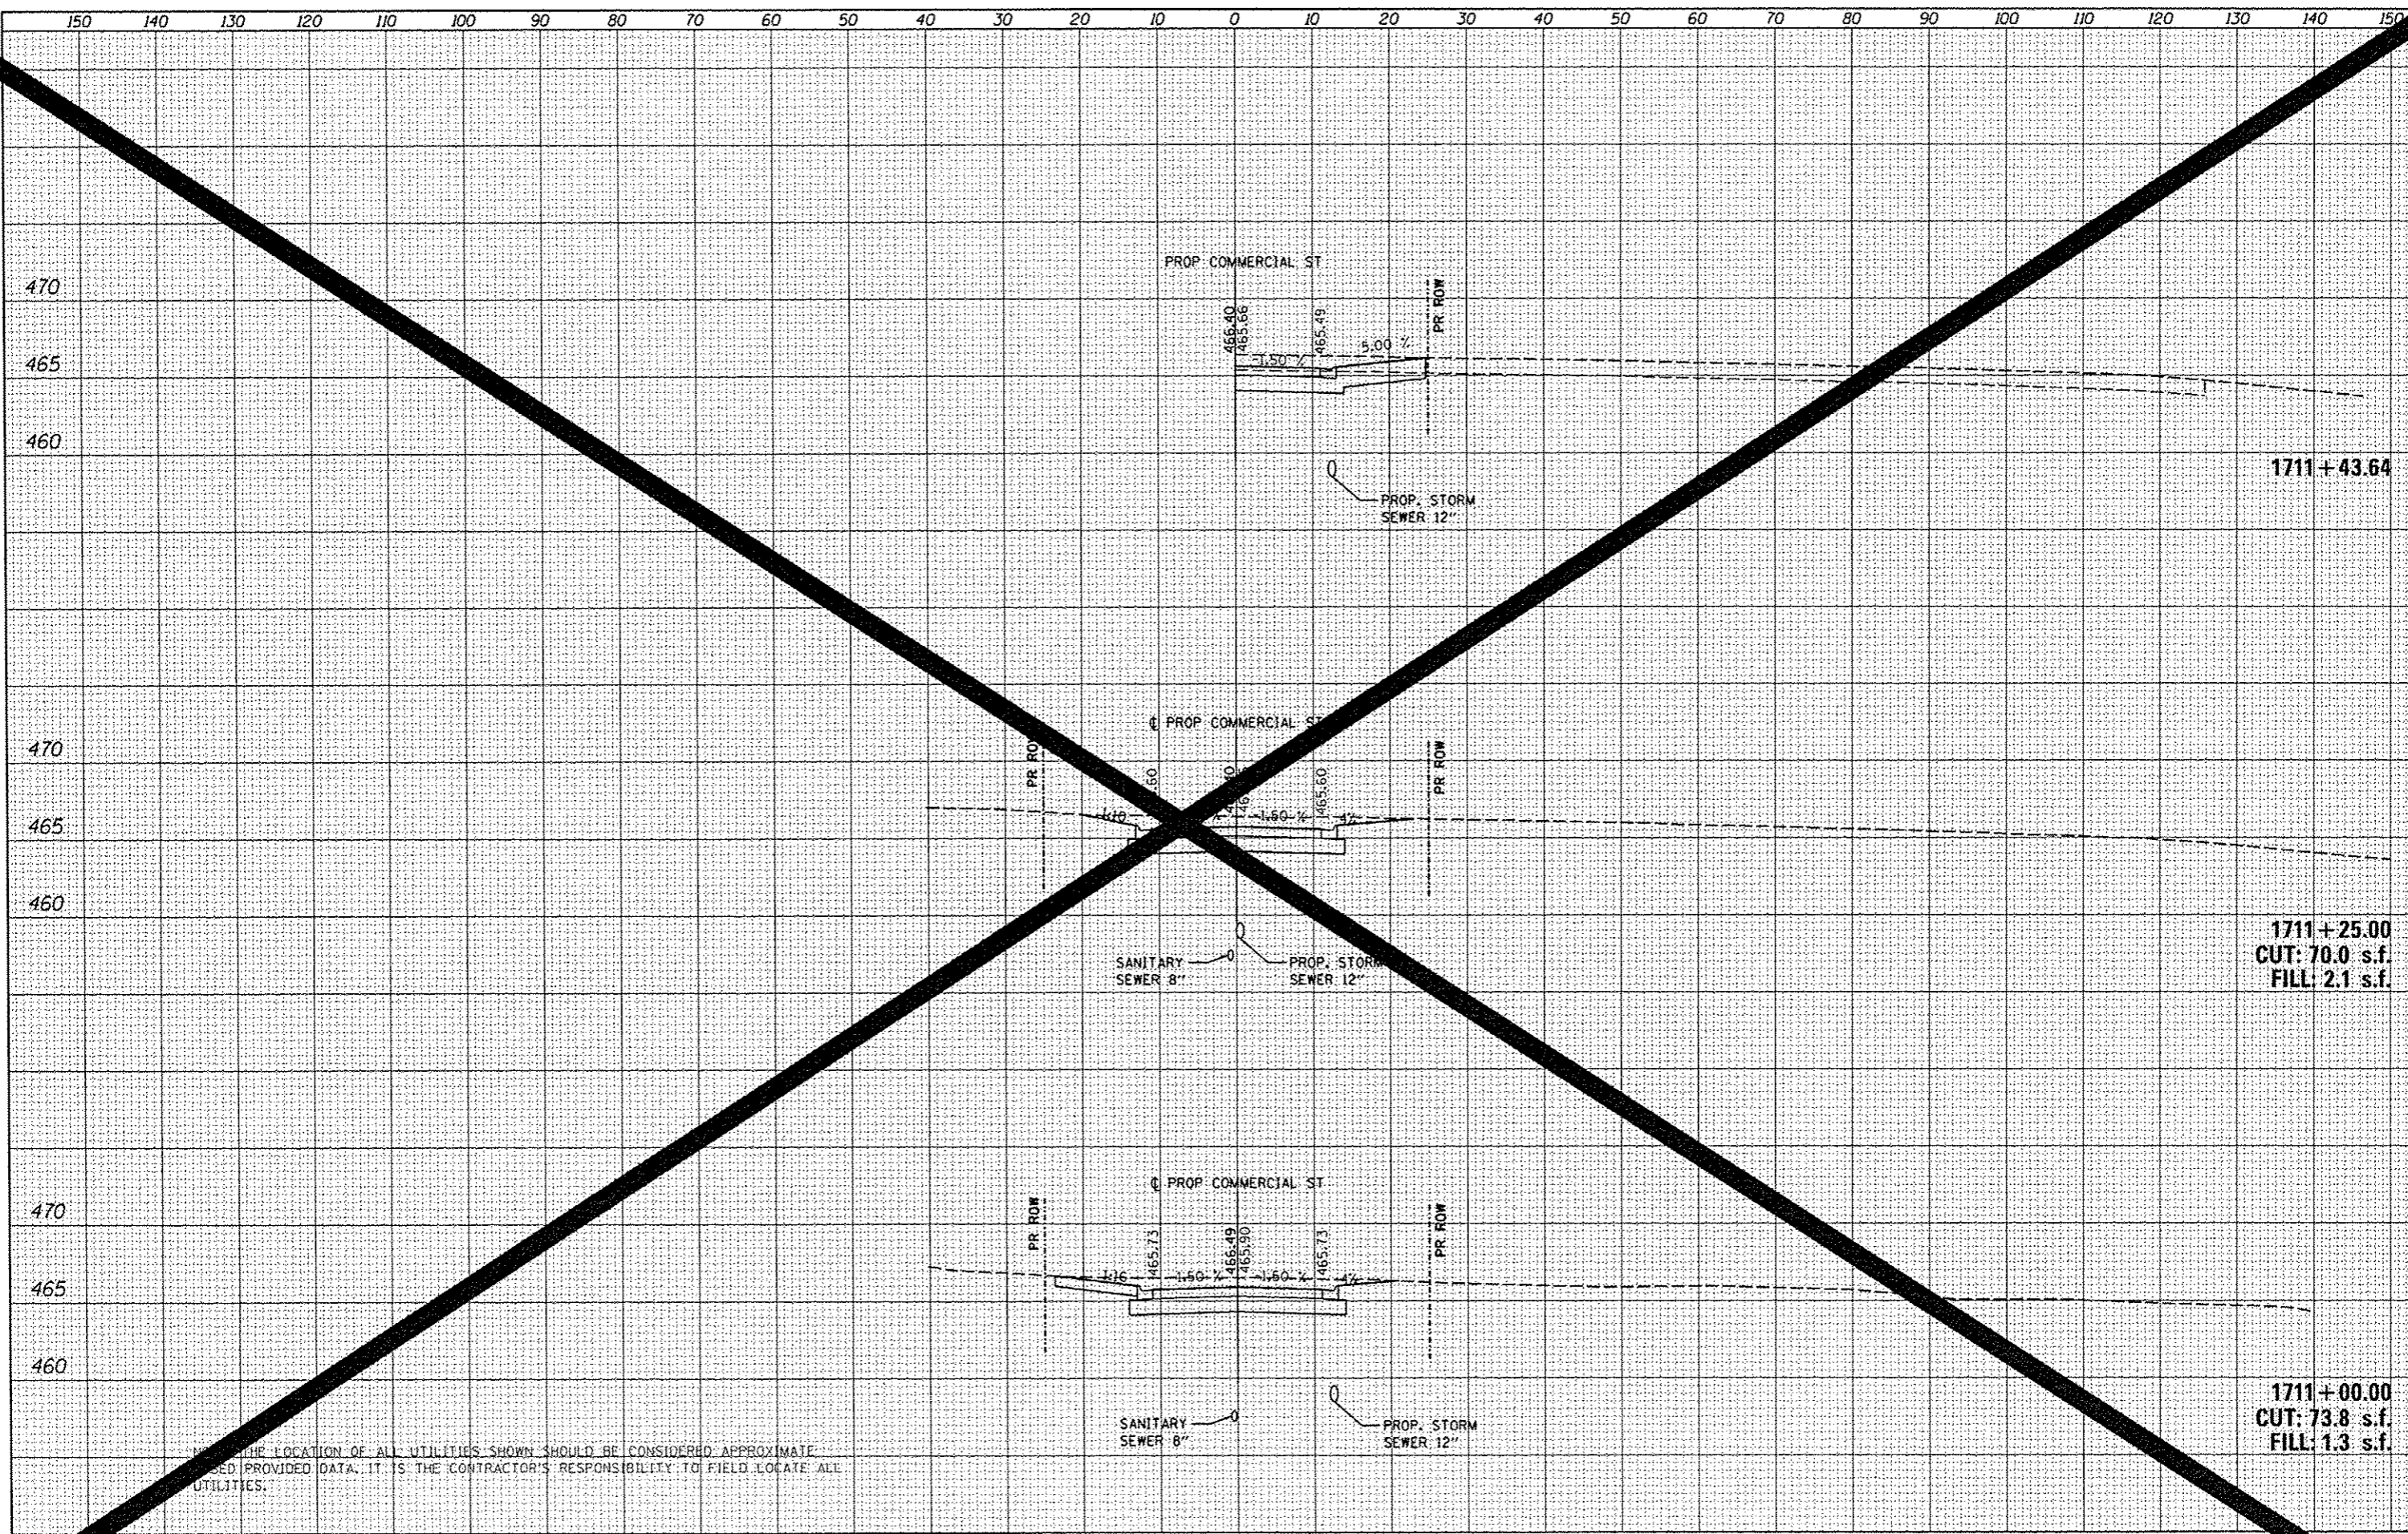

THE LOCATION OF ALL UTILITIES SHOWN SHOULD BE CONSIDERED APPROXIMATE BASED ON THE PROVIDED DATA. IT IS THE CONTRACTOR'S RESPONSIBILITY TO FIELD LOCATE ALL UTILITIES.

USER NAME: h0101511 DESIGNED: MCH DRAWN: WAH CHECKED: JES PLOT DATE: 07/23/2012	REVISIONS: REVISION NO.   DESCRIPTION -   - -   - -   - -   -	<b>STATE OF ILLINOIS</b> <b>DEPARTMENT OF TRANSPORTATION</b>	<b>COMMERCIAL STREET</b> <b>CROSS SECTIONS</b>	SECTION: 12-00356-01-PV CONTRACT NO.: 0626	TOTAL SHEETS: 519 SHEET NO.: 506
---	--	---	---	---	-------------------------------------