


DATE	
BY	
FINAL SURVEY	
PLOTTED	
NOTE BOOK	
AREAS CHECKED	



DATE	
BY	
ORIGINAL SURVEY	
PLOTTED	
NOTE BOOK	
AREAS CHECKED	

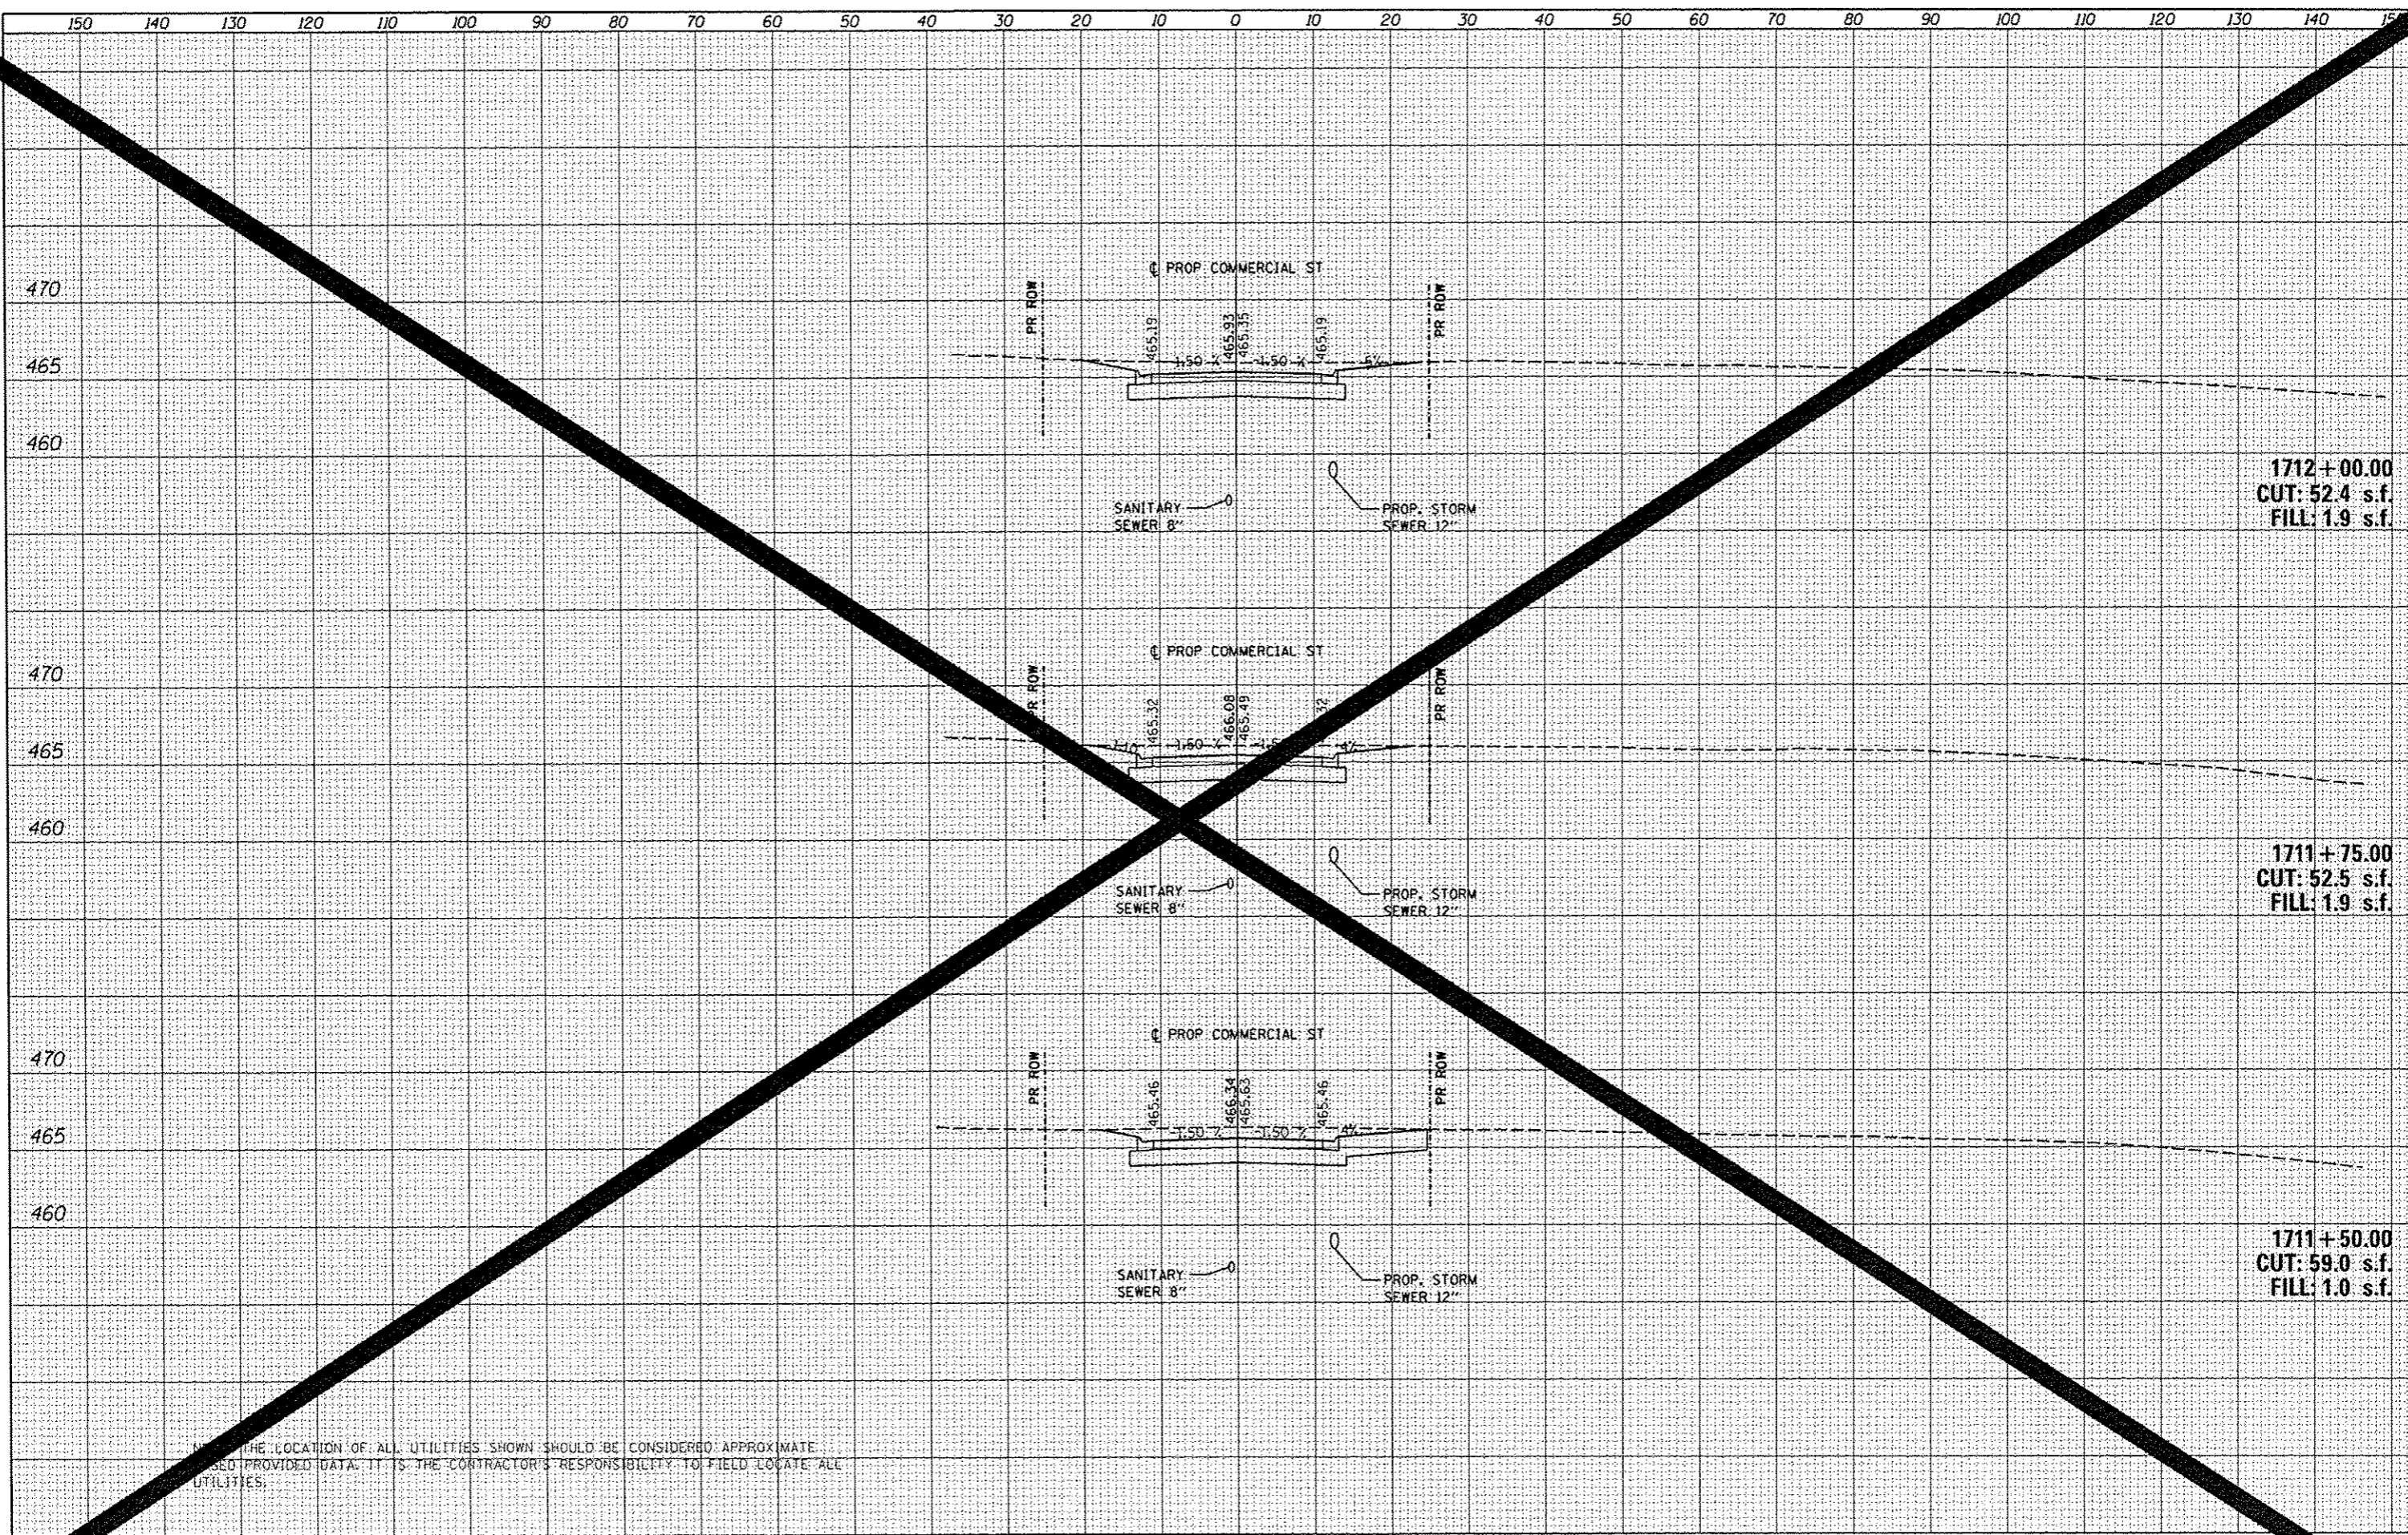

1712+00.00
CUT: 52.4 s.f.
FILL: 1.9 s.f.

1711+75.00
CUT: 52.5 s.f.
FILL: 1.9 s.f.

1711+50.00
CUT: 59.0 s.f.
FILL: 1.0 s.f.

THE LOCATION OF ALL UTILITIES SHOWN SHOULD BE CONSIDERED APPROXIMATE
UNLESS PROVIDED DATA. IT IS THE CONTRACTOR'S RESPONSIBILITY TO FIELD LOCATE ALL
UTILITIES.

USER NAME * kavar01511	DESIGNED - MCH	REVISED -	STATE OF ILLINOIS DEPARTMENT OF TRANSPORTATION	COMMERCIAL STREET		F.A.U. RTE.	SECTION	TOTAL SHEETS	SHEET NO.	
PLT SCALE * 20.0000 / in.	DRAWN - WAH	REVISED -		SCALE: N/A	SHEET	OF SHEETS	12-00356-01-PV	PEORIA	519	507
PLT DATE * 07/23/2012	CHECKED - JES	REVISED -		STA.	TO STA.	CONTRACT NO.				626
	DATE - 7/18/12	REVISED -		ILLINOIS FED. AID PROJECT TIG-5033						