


DATE: _____
 BY: _____
 SURVEYED: _____
 PLOTTED: _____
 NOTE BOOK: _____
 NO. _____
 AREA CHECKED: _____

DATE: _____
 BY: _____
 SURVEYED: _____
 PLOTTED: _____
 NOTE BOOK: _____
 NO. _____
 AREA CHECKED: _____

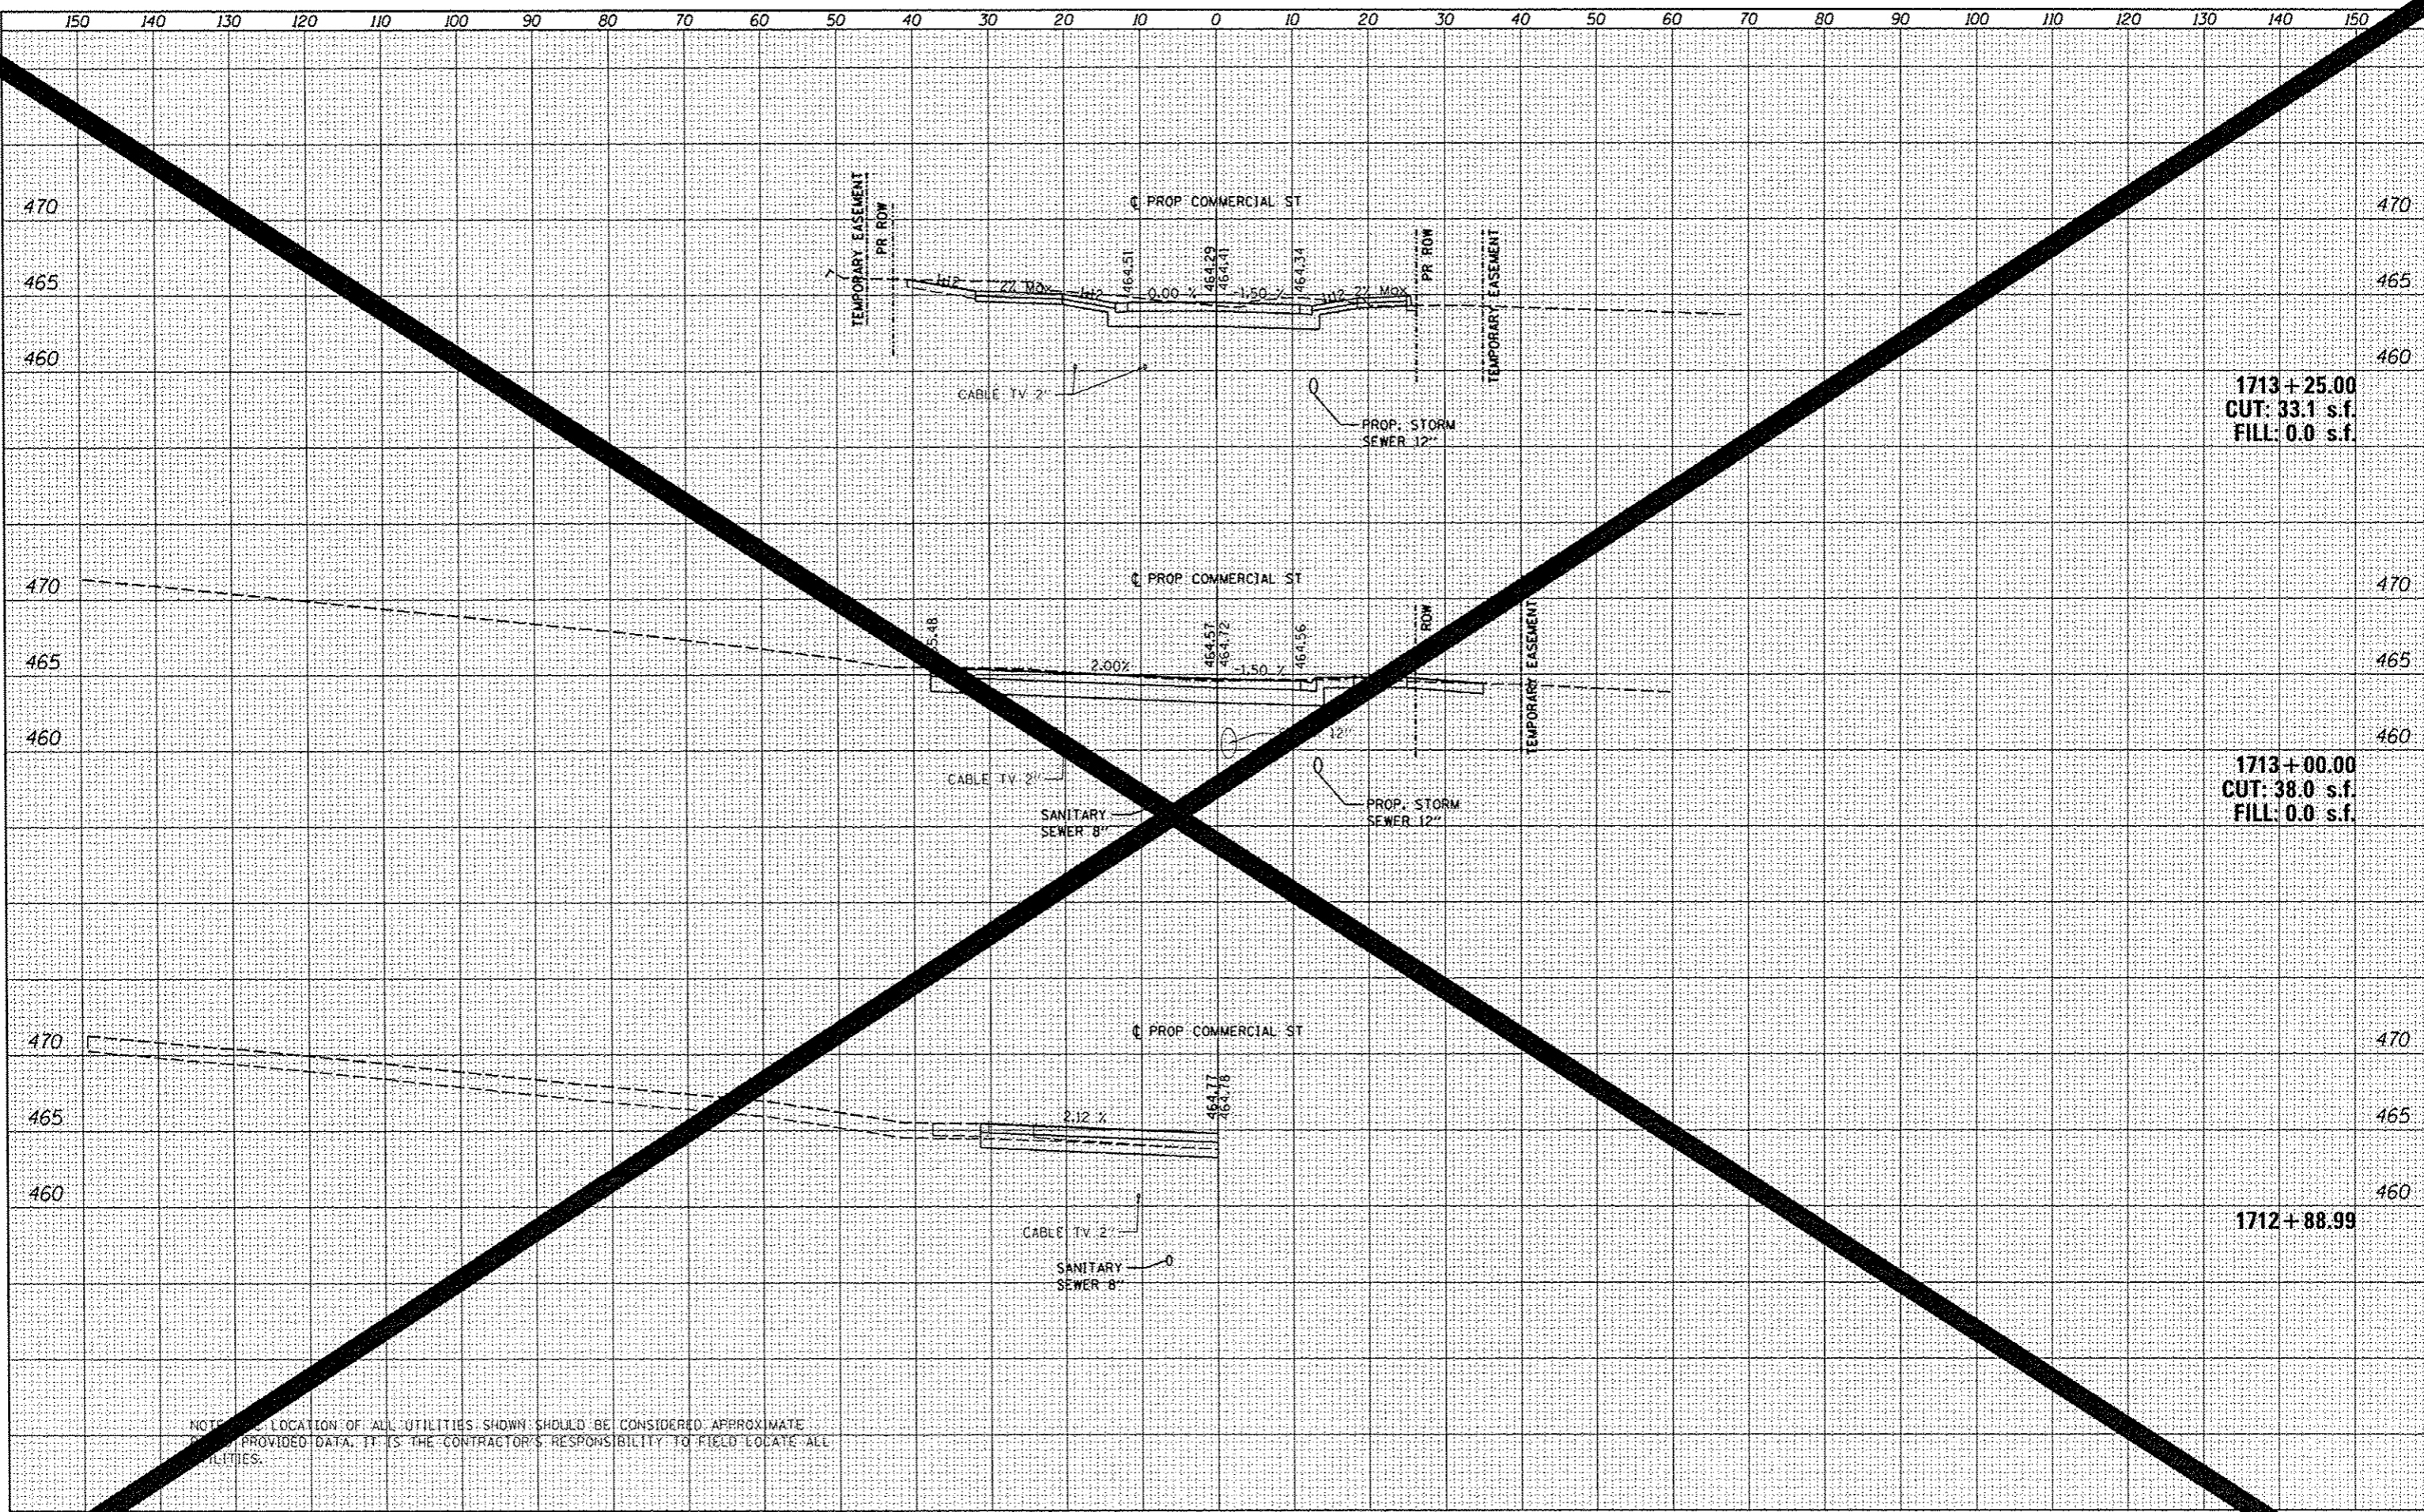

1713+25.00
 CUT: 33.1 s.f.
 FILL: 0.0 s.f.

1713+00.00
 CUT: 38.0 s.f.
 FILL: 0.0 s.f.

1712+88.99

NOTE: THE LOCATION OF ALL UTILITIES SHOWN SHOULD BE CONSIDERED APPROXIMATE. THE CONTRACTOR SHALL VERIFY ALL UTILITIES AND PROVIDE DATA. IT IS THE CONTRACTOR'S RESPONSIBILITY TO FIELD LOCATE ALL UTILITIES.

