


DATE	
BY	
STARTED	
STOPPED	
PLOTTED	
NOTE BOOK	
AREAS CHECKED	

DATE	
BY	
STARTED	
STOPPED	
PLOTTED	
NOTE BOOK	
AREAS CHECKED	

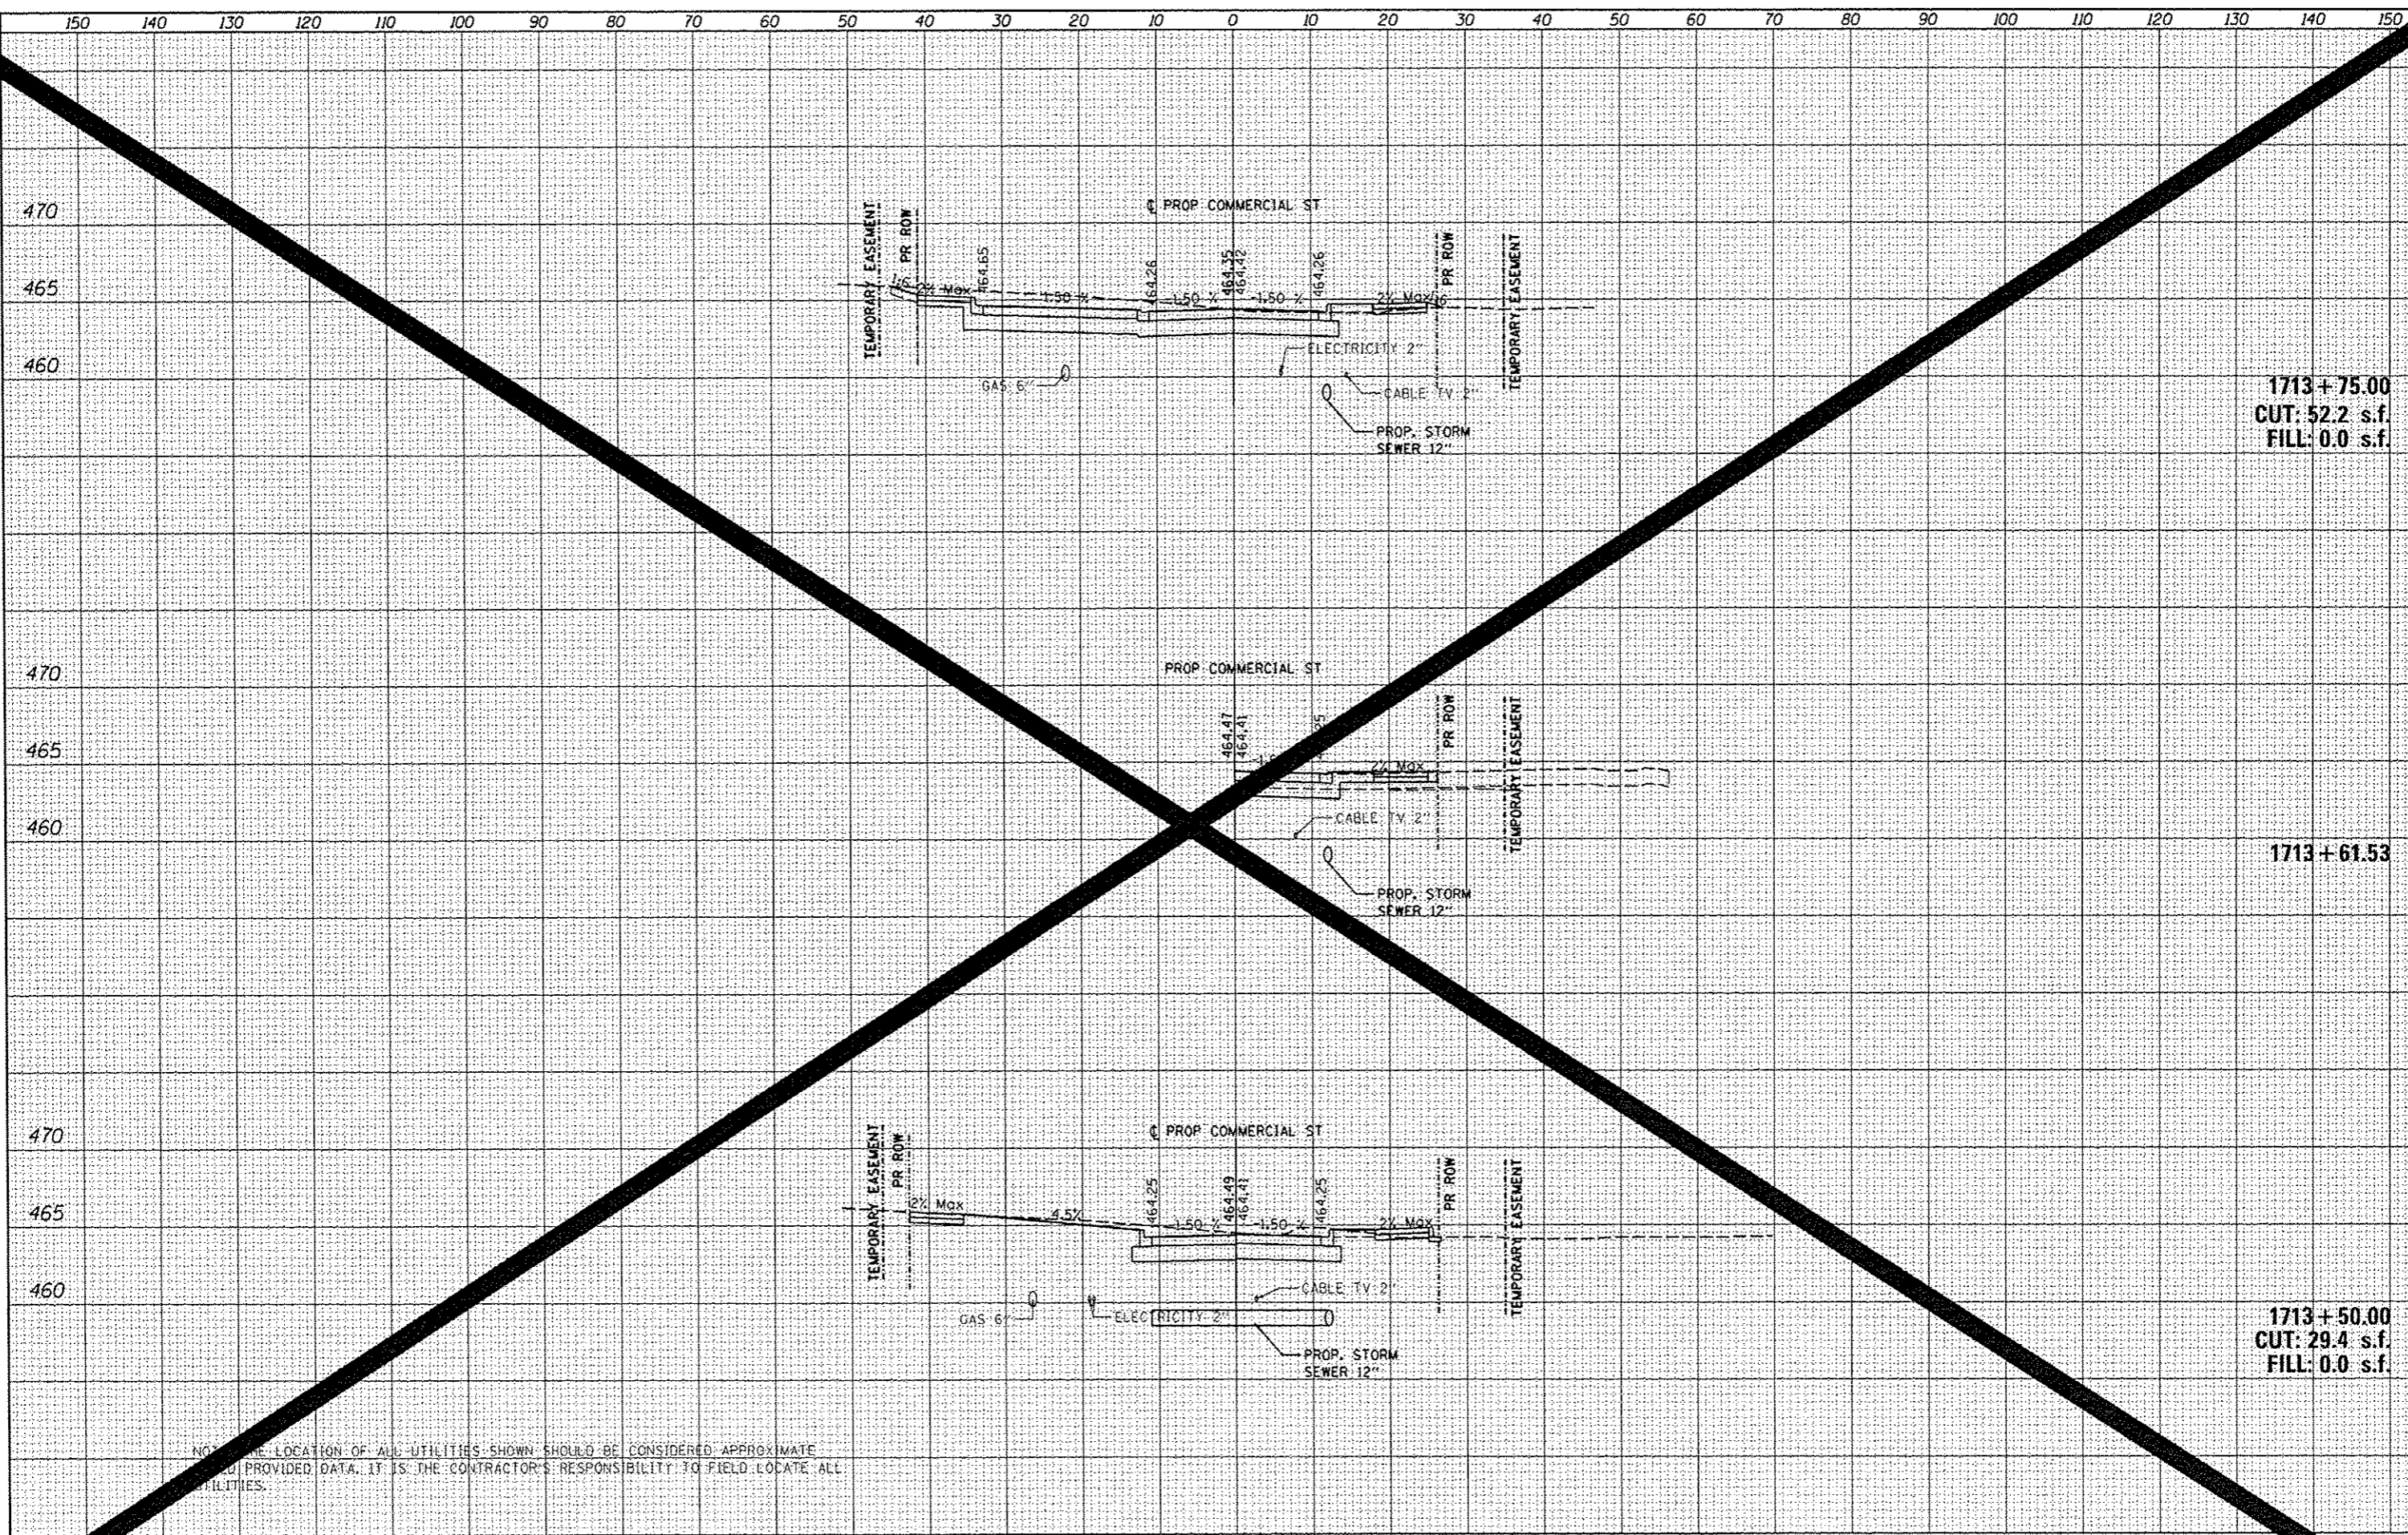

NOTE: THE LOCATION OF ALL UTILITIES SHOWN SHOULD BE CONSIDERED APPROXIMATE
 BASED ON PROVIDED DATA. IT IS THE CONTRACTOR'S RESPONSIBILITY TO FIELD LOCATE ALL UTILITIES.

FILE: \\work\do-not-delete\dms75322\0410L0155\sh1-wsh1-301.dgn
 USER NAME: hovan@1511
 PLOT SCALE: 20,0000 / in.
 PLOT DATE: 07/23/2012

DESIGNED - MCH	REVISED -
DRAWN - WAH	REVISED -
CHECKED - JES	REVISED -
DATE - 7/18/12	REVISED -

STATE OF ILLINOIS
 DEPARTMENT OF TRANSPORTATION

COMMERCIAL STREET
 CROSS SECTIONS

SCALE: N/A SHEET OF SHEETS STA. TO STA.

F.A.U. RTE.	SECTION	COUNTY	TOTAL SHEETS	SHEET NO.
12	12-00356-01-PV	PEORIA	119	510
CONTRACT NO. 26			ILLINOIS FED. AID PROJECT TIC-5093	