


DATE	
BY	
FINAL SURVEY	
PLOTTED	
NOTE BOOK	
TEMPERATURE	
AREAS CHECKED	
NO.	



DATE	
BY	
ORIGINAL SURVEY	
PLOTTED	
NOTE BOOK	
TEMPERATURE	
AREAS CHECKED	
NO.	

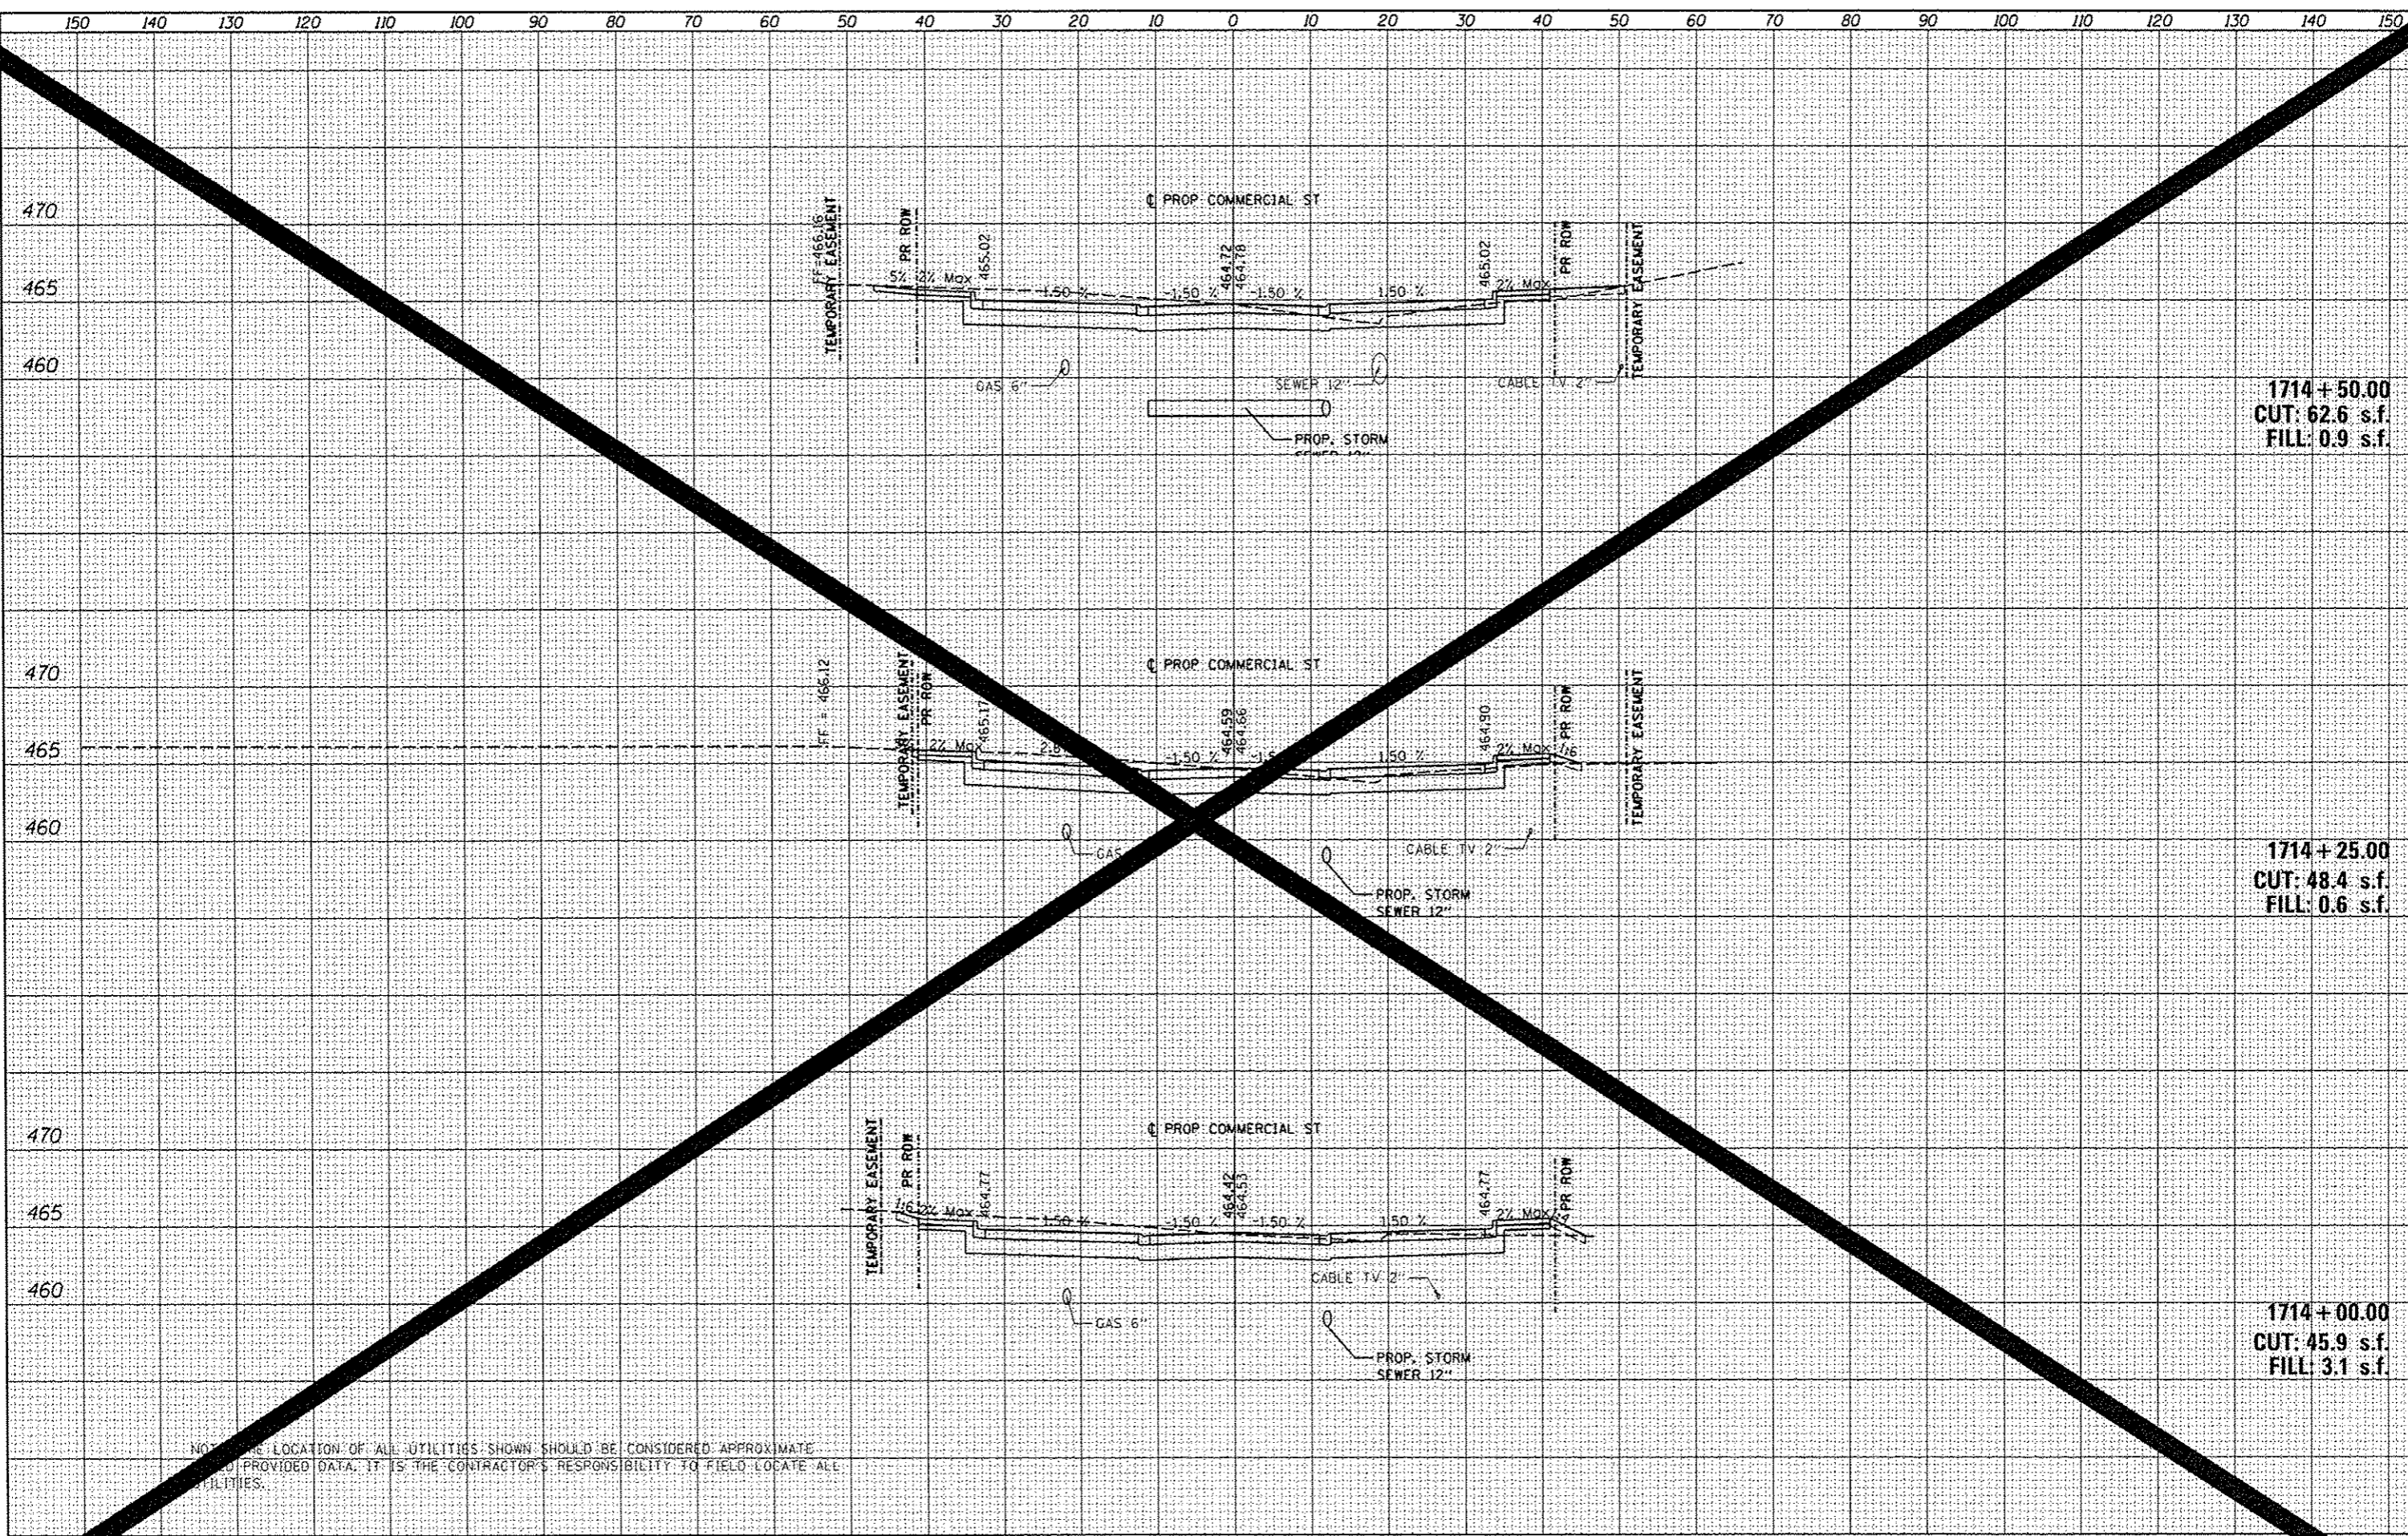

1714 + 50.00
CUT: 62.6 s.f.
FILL: 0.9 s.f.

1714 + 25.00
CUT: 48.4 s.f.
FILL: 0.6 s.f.

1714 + 00.00
CUT: 45.9 s.f.
FILL: 3.1 s.f.

NOTE: THE LOCATION OF ALL UTILITIES SHOWN SHOULD BE CONSIDERED APPROXIMATE. THE CONTRACTOR SHALL VERIFY THE LOCATION AND DEPTH OF ALL UTILITIES PROVIDED DATA. IT IS THE CONTRACTOR'S RESPONSIBILITY TO FIELD-LOCATE ALL UTILITIES.

FILE: \\work\do_not_delete\dm75322\0410L0155\ht-ssht-301.dgn
USER NAME: hovan0151

DESIGNED - MCH
DRAWN - WAH
CHECKED - JES
DATE - 7/18/12

REVISED -
REVISED -
REVISED -
REVISED -

STATE OF ILLINOIS
DEPARTMENT OF TRANSPORTATION

COMMERCIAL STREET
CROSS SECTIONS

SCALE: N/A SHEET OF SHEETS STA. TO STA.

F.A.U. RTE.	SECTION	COUNTY	TOTAL SHEETS	SHEET NO.
12	12-00356-01-PV	PEORIA	511	511
CONTRACT NO.				
ILLINOIS FED. AID PROJECT TIG-5093156				