


DATE	
BY	
REVISIONS	
NO.	
DATE	
BY	
REVISIONS	
NO.	
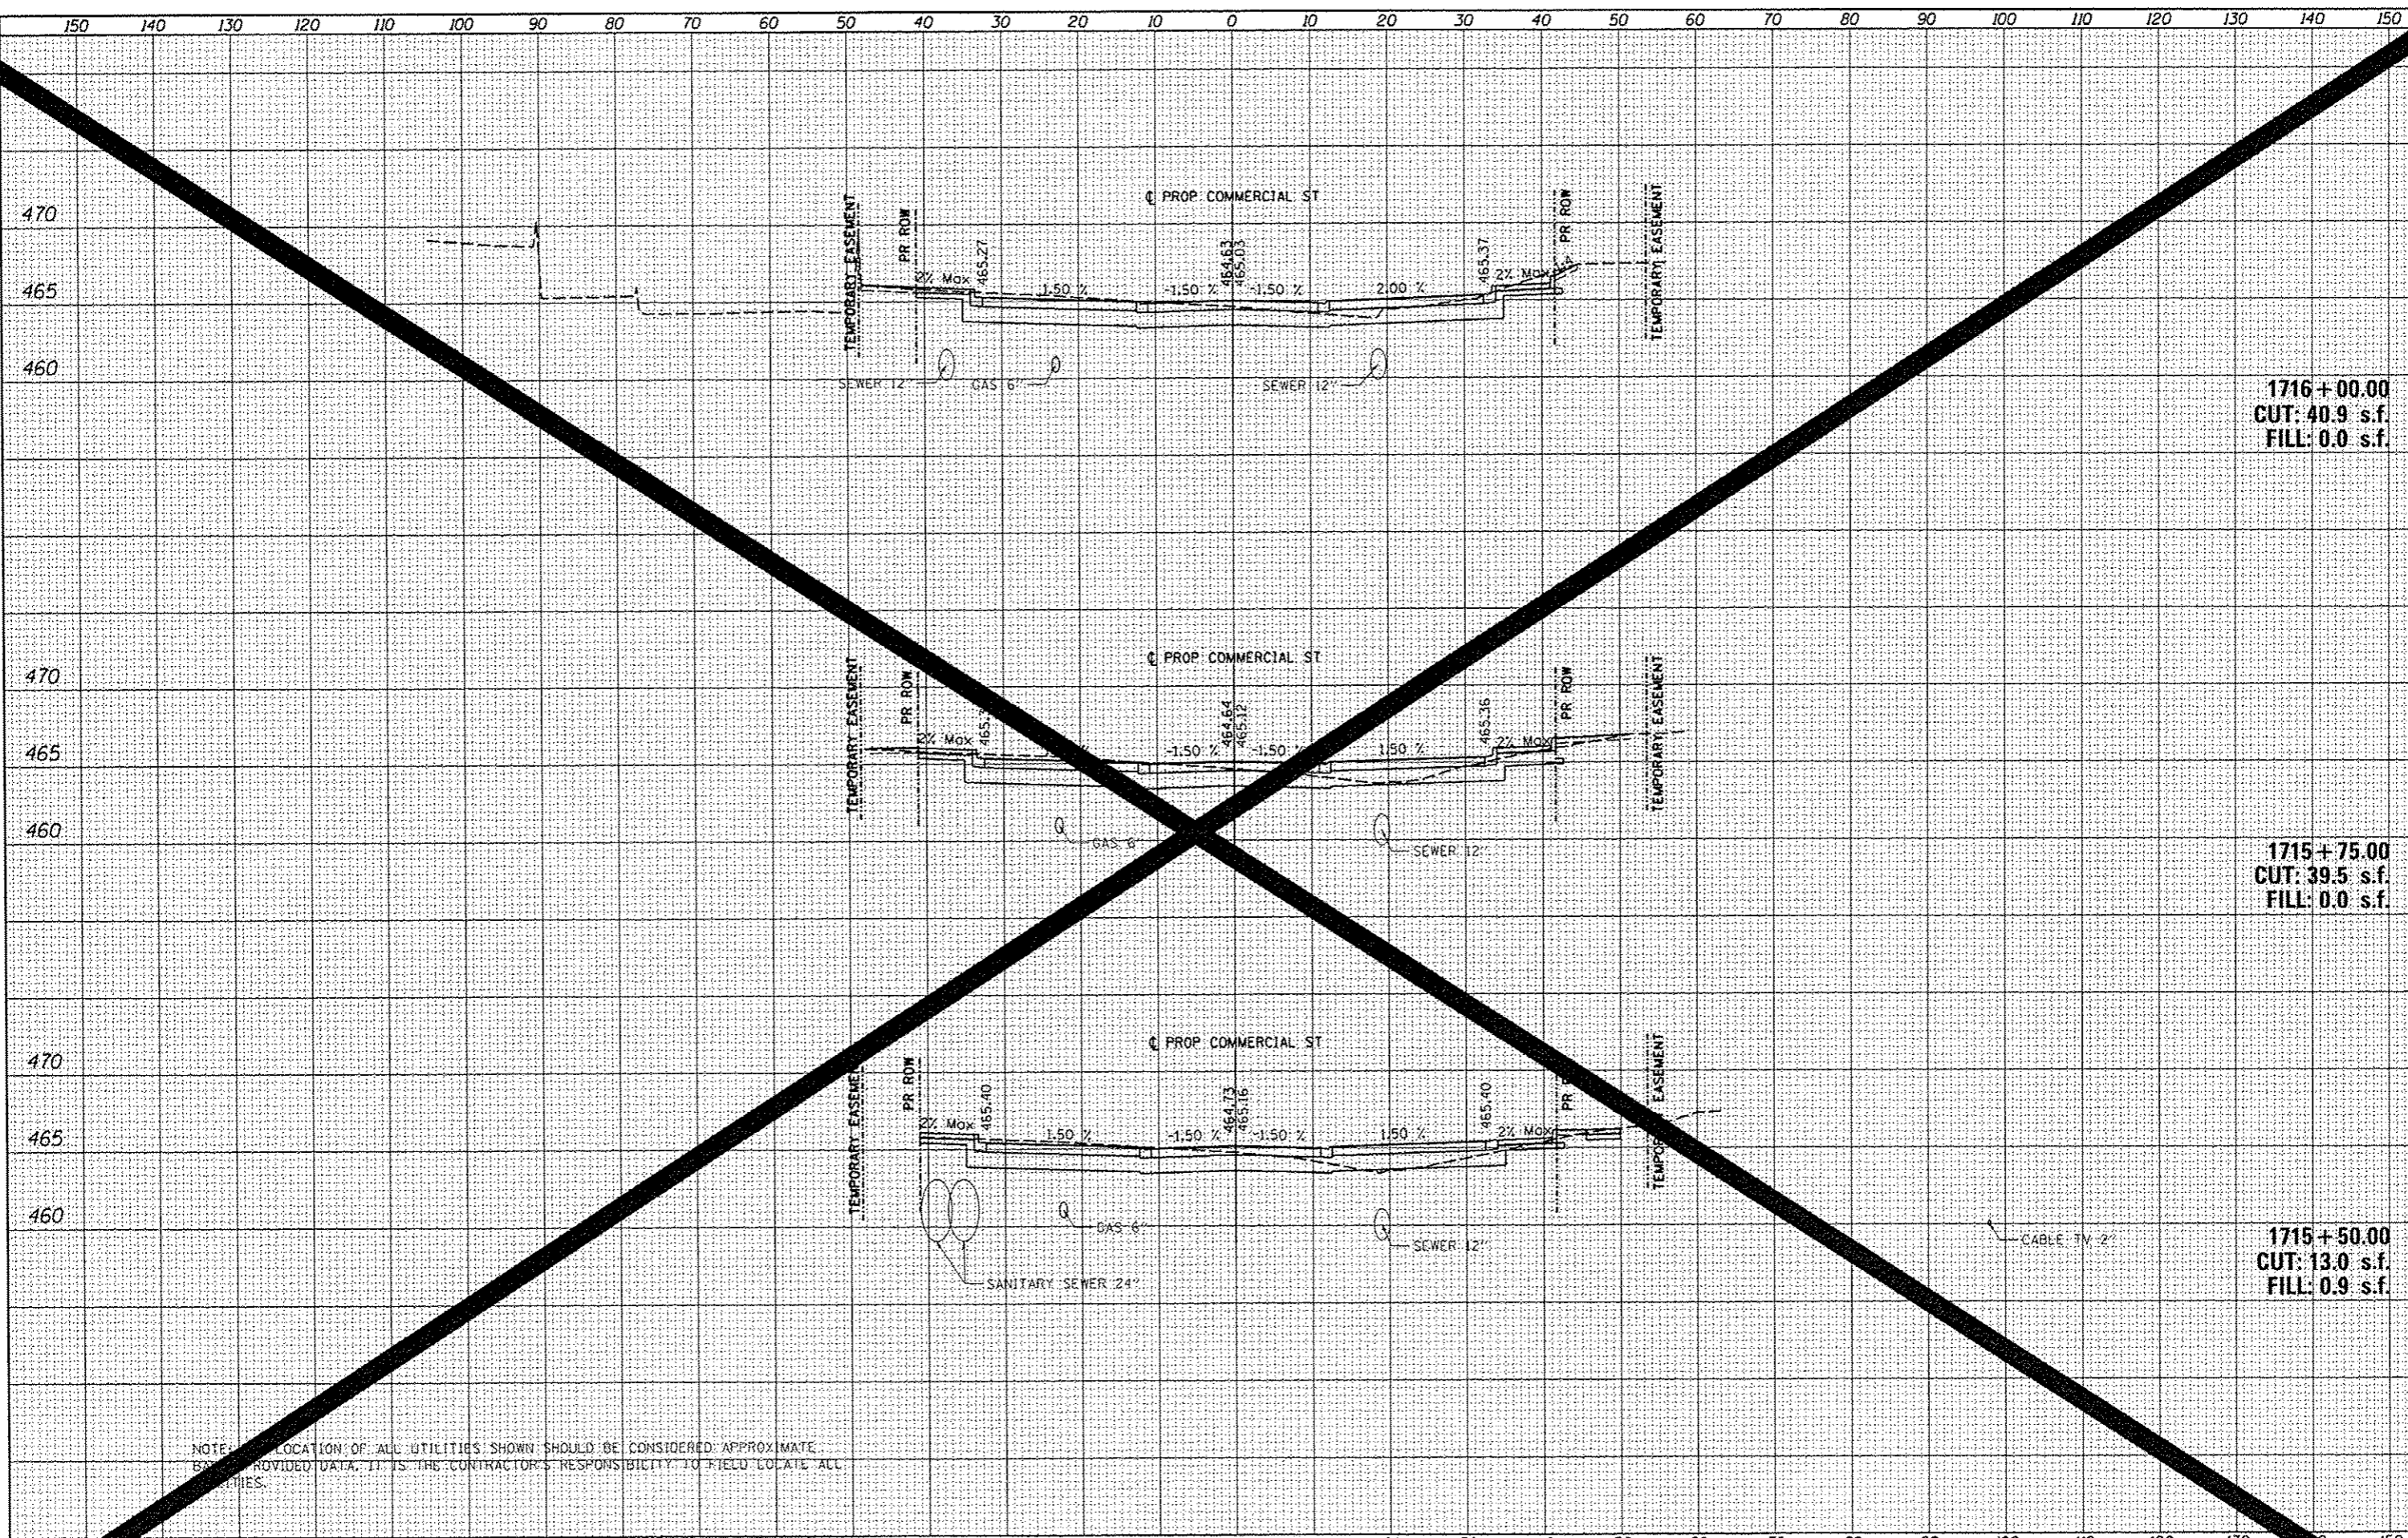

NOTE: LOCATION OF ALL UTILITIES SHOWN SHOULD BE CONSIDERED APPROXIMATE. BASED ON PROVIDED DATA. IT IS THE CONTRACTOR'S RESPONSIBILITY TO FIELD LOCATE ALL UTILITIES.

FILE NAME	USER NAME	DESIGNED	REVISIONS	STATE OF ILLINOIS DEPARTMENT OF TRANSPORTATION		COMMERCIAL STREET CROSS SECTIONS		F.A.U. RTE.	SECTION	COUNTY	TOTAL SHEETS	SHEET NO.
12-00356-01-PV	mch	MCH	-	SCALE: N/A		SHEET OF SHEETS STA. TO STA.		12-00356-01-PV	PEORIA	19	513	
CONTRACT NO. 12-00356-01-PV	DATE	CHECKED	REVISIONS	ILLINOIS FED. AID PROJECT		TIG-5092						
7/18/12	JES	-	-									