
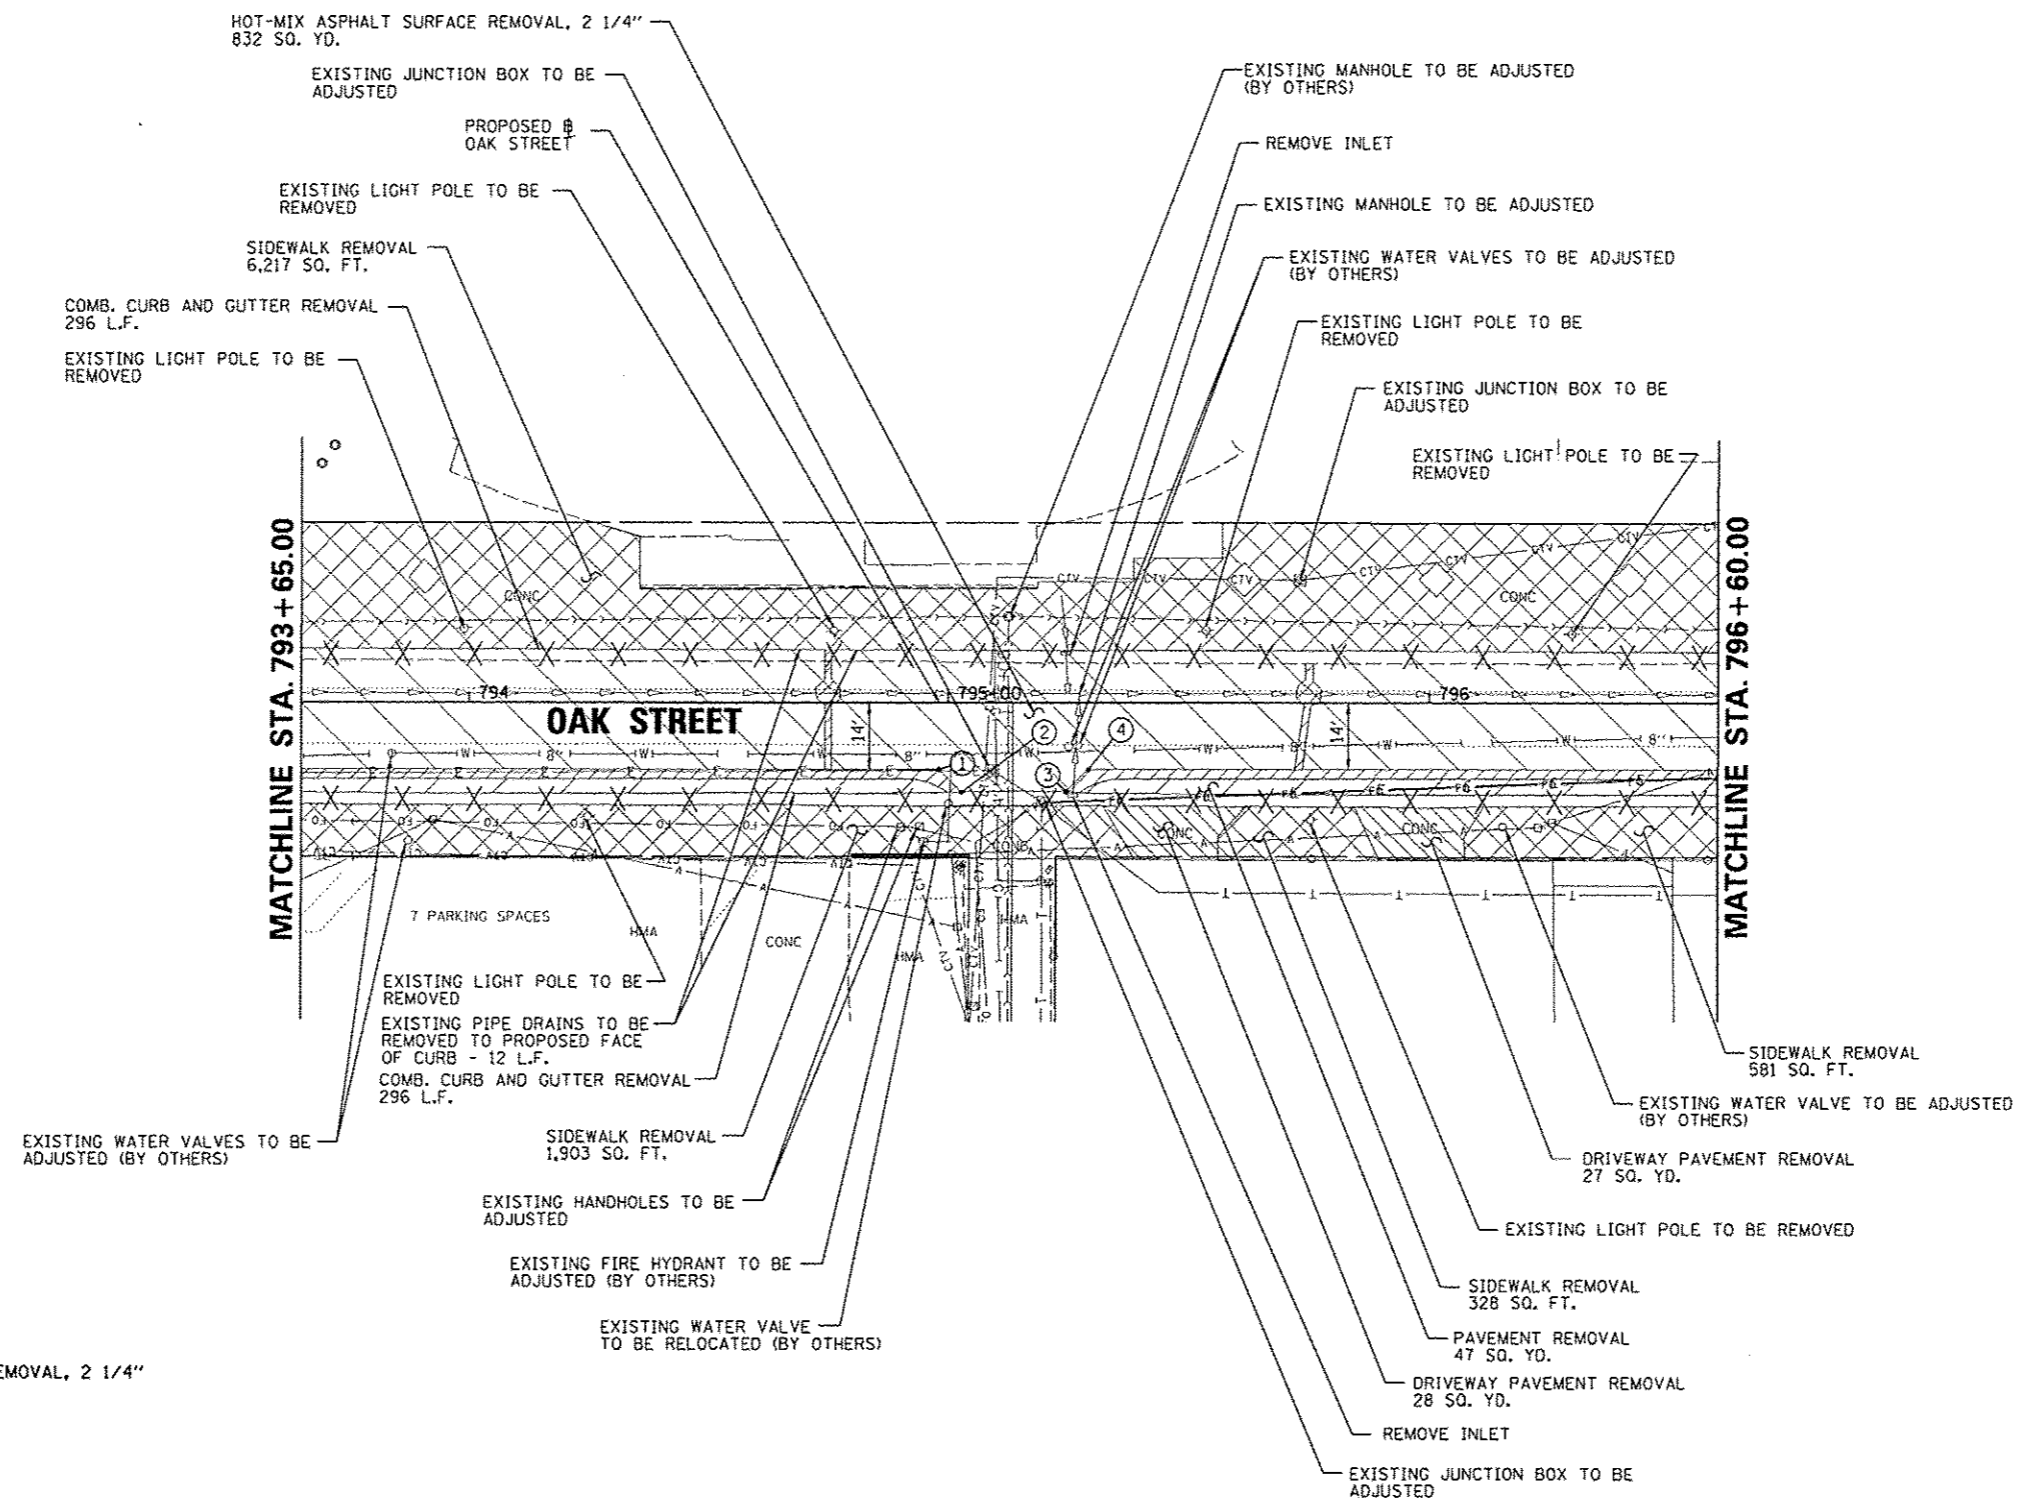


- ① STA. 794+98.08, 14.00' RT.
- ② STA. 795+02.84, 18.75' RT.
- ③ STA. 795+24.52, 18.69' RT.
- ④ STA. 795+29.21, 14.00' RT.

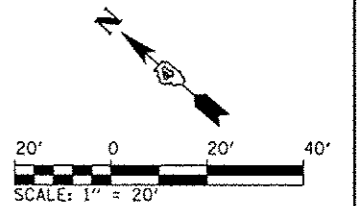

LEGEND

- HOT-MIX ASPHALT SURFACE REMOVAL, 2 1/4"
- PAVEMENT REMOVAL
- SIDEWALK REMOVAL
- DRIVEWAY PAVEMENT REMOVAL
- PAVEMENT REMOVAL FOR PATCHING (PAID AS PAVEMENT REMOVAL)
- COMBINATION CURB AND GUTTER REMOVAL

FILE NAME *	USER NAME = morsk81398	DESIGNED = RMM/EMM	REVISED =	STATE OF ILLINOIS DEPARTMENT OF TRANSPORTATION	OAK STREET REMOVAL PLAN	F.A.U. RTE.	SECTION	COUNTY	TOTAL SHEETS	SHEET NO.
or\pwise_work\do_not_delete\dm32328\04	12-0156-shr-pvmt-rem-006.dgn	DRAWN = RJE	REVISED =			12-00356-01-PV	PEORIA	519	58	
	PLOT SCALE = 3/4" = 1' / in.	CHECKED = EJH	REVISED =			CONTRACT NO. 89626				
	PLOT DATE = 07/23/2012	DATE = 7/18/12	REVISED =			ILLINOIS FED. AID PROJECT TIG-5093(158)				

© Copyright CMT, Inc.

CMT
CRAWFORD, MURPHY & TILLY, INC.
CONSULTING ENGINEERS
License No. 184-000613