


ADJUSTMENTS SCHEDULE		
LOCATION		
STATION	OFFSET	LT/RT
747+75.88	12.8'	RT
747+76.16	18.8'	RT
TOTAL		

REMOVAL SCHEDULE				
		20100110	XX008662	
LOCATION		TREE REMOVAL (6 TO 15 UNITS DIAMETER)	REMOVE EXISTING LIGHT POLE	
STATION	OFFSET	LT/RT	UNIT	EACH
748+49.97	23.0'	LT	12	
748+10.75	25.9'	RT		1
TOTAL			12	1

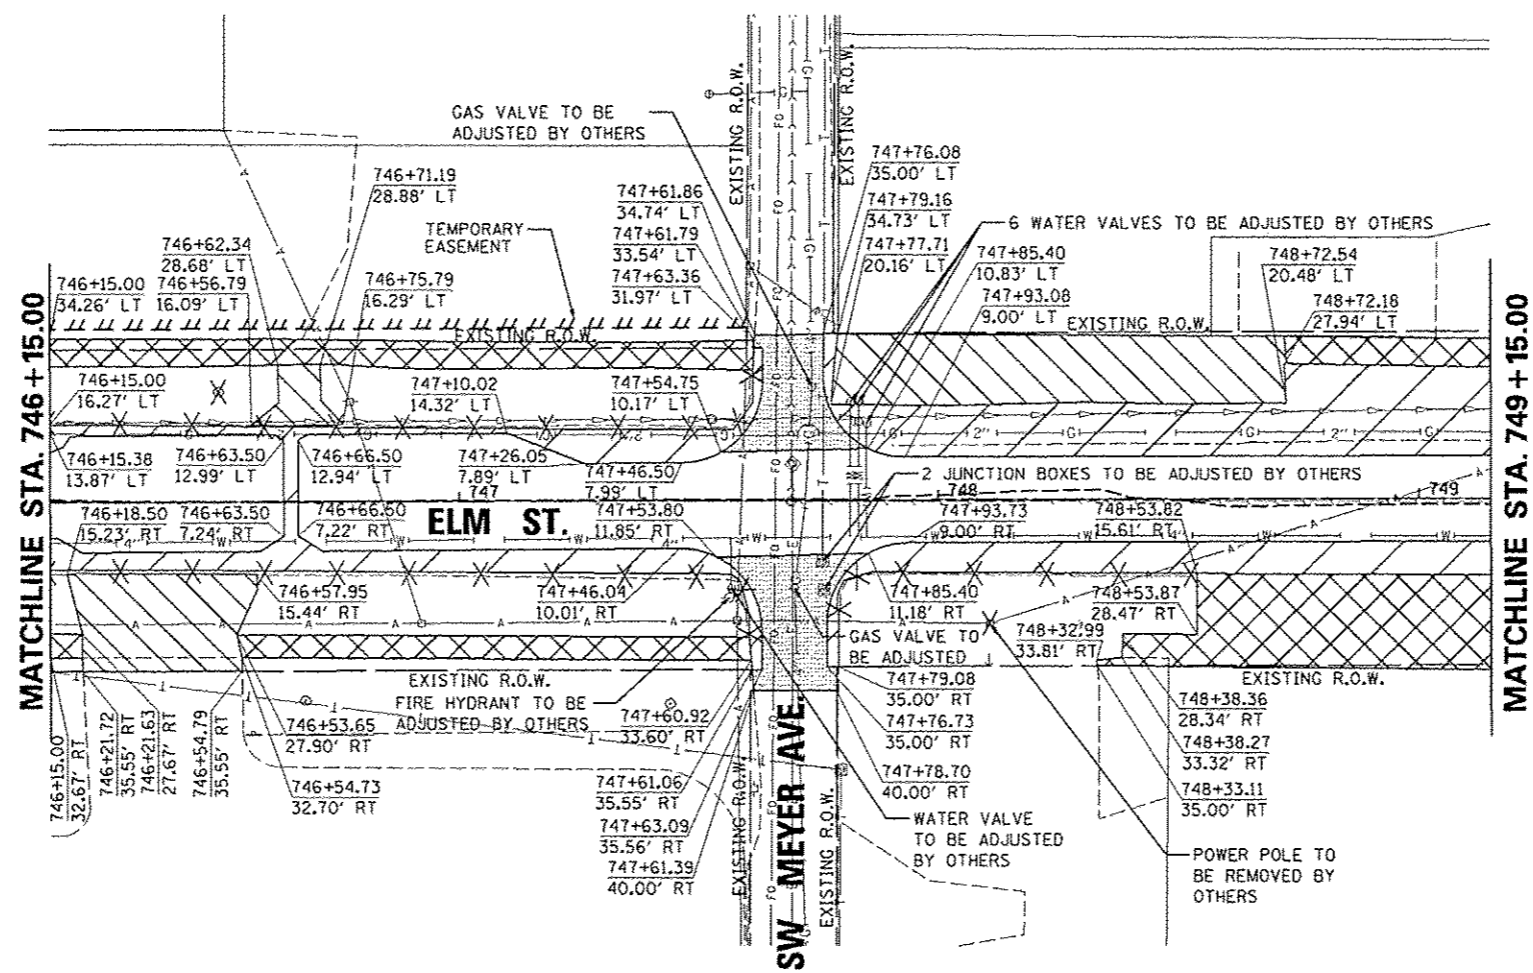


SEE JEFFERSON AVENUE REMOVAL PLAN

SEE ADAMS STREET REMOVAL PLAN

**LEGEND**

- PAVEMENT REMOVAL
- SIDEWALK REMOVAL
- DRIVEWAY PAVEMENT REMOVAL
- HOT-MIX ASPHALT SURFACE REMOVAL, VARIABLE DEPTH
- PORTLAND CEMENT CONCRETE PAVEMENT SURFACE REMOVAL
- STORM SEWER REMOVAL
- COMB. C&G REMOVAL
- PARKING METERS TO BE REMOVED
- TREE REMOVAL
- REMOVAL OF LIGHT UNIT, SALVAGE
- REMOVING INLETS
- REMOVING MANHOLES
- STORM SEWER REMOVAL ITEM

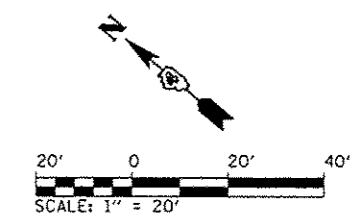

FILE NAME *	USER NAME * manak01398	DESIGNED - JES	REVISED -	<b>STATE OF ILLINOIS DEPARTMENT OF TRANSPORTATION</b>	<b>ELM STREET REMOVAL PLAN</b>	F.A.U. RTE.	SECTION	COUNTY	TOTAL SHEETS	SHEET NO.
oi\p\work\do_not_delete\des75322\04	DLB155-shr-em-302.dgn	DRAWN - JES	REVISED -			12-00356-01-PV	PEORIA	519	64	
PLT SCALE = 3/4" = 1' / in.	PLT DATE = 07/23/2012	CHECKED - MCH	REVISED -			CONTRACT NO. 89626		ILLINOIS FED. AID PROJECT TIG-5093158		
DATE - 7/18/12				SCALE: 1"=20'	SHEET NO. OF SHEETS	STA. 746+15 TO STA. 749+15				

