


SEE SIDEWALK RAMP  
DETAILS FOR GRADING  
BEHIND THE CURB

SEE JEFFERSON AVE.  
GRADING SHEETS

2-CENTER CURVE INFORMATION  
R1=30'  
R2=100'  
O/S=4'

NOTE:  
CURB AND GUTTER TRANSITIONS  
WILL BE PAID FOR AS THE LARGER  
CURB AND GUTTER TYPE.

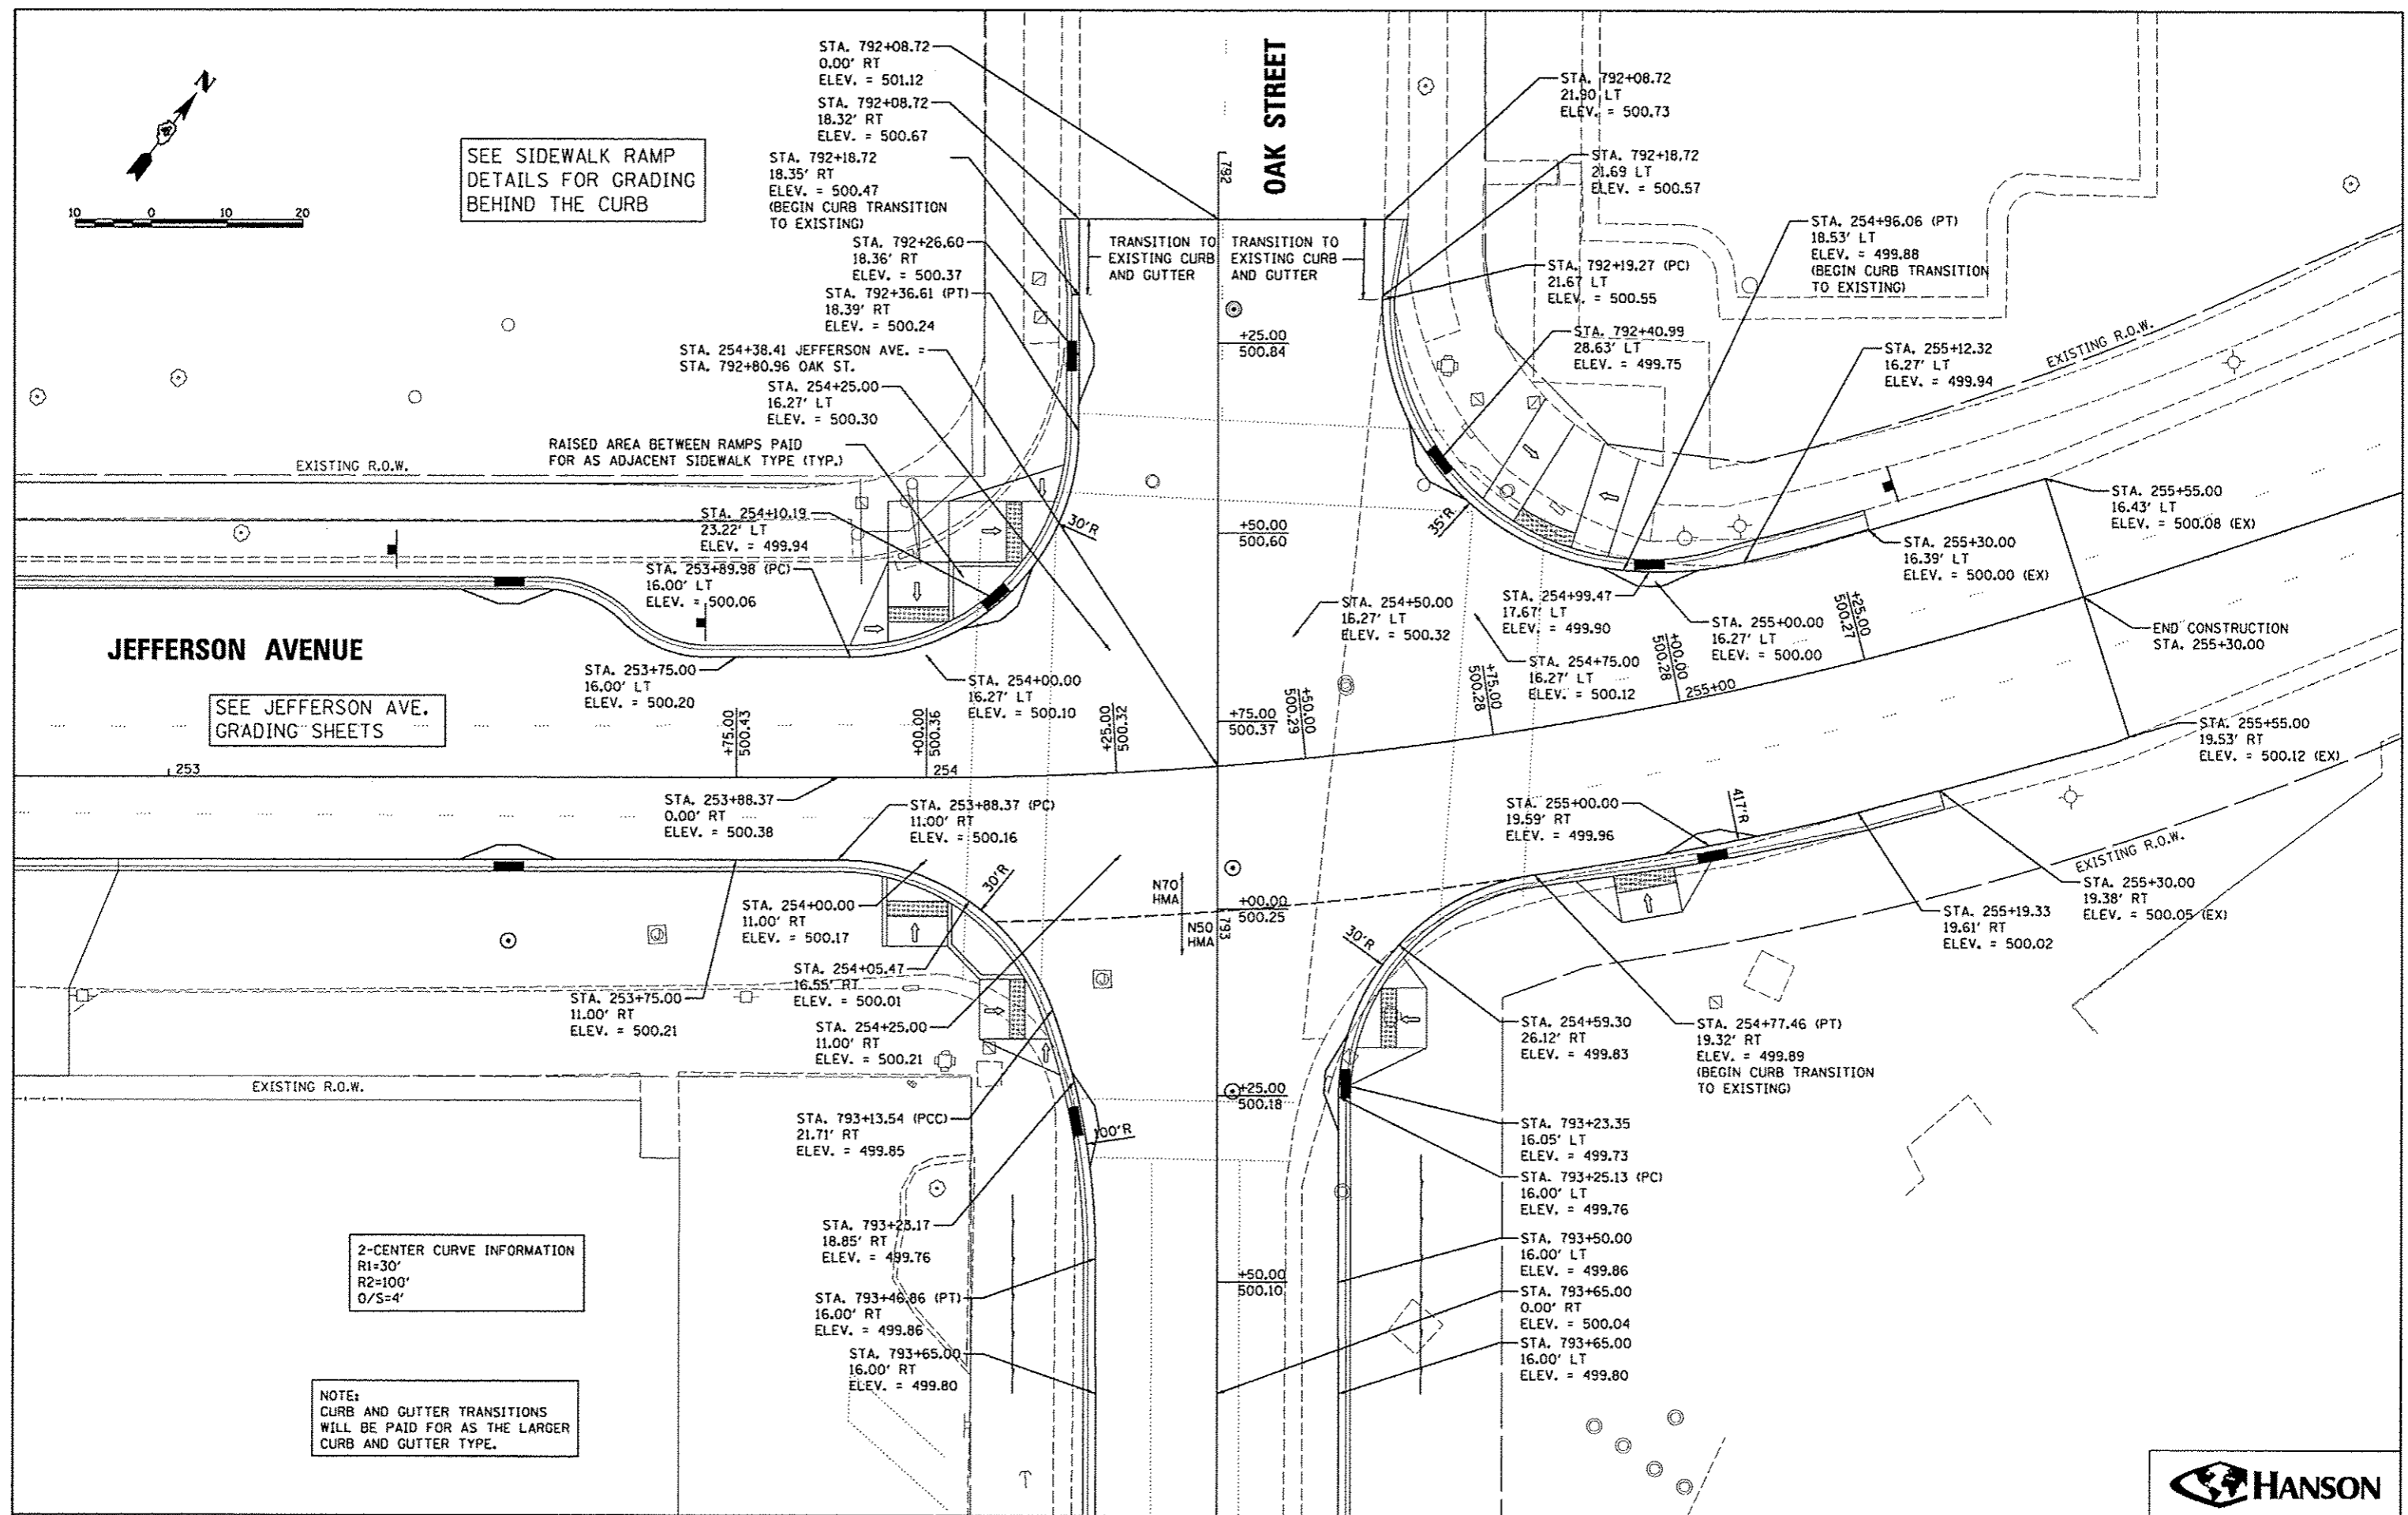

FILE NAME =	USER NAME = manak01390	DESIGNED - MPB	REVISED -
o:\pwise_work\do_not_delete\dm373308\04	04.0159-ahc-intersect019.dgn	DRAWN - RLA	REVISED -
	PLOT SCALE = 28.0000' / in.	CHECKED - KNB	REVISED -
	PLOT DATE = 07/23/2012	DATE - 7/18/12	REVISED -

STATE OF ILLINOIS	DESIGNED - MPB	REVISED -
DEPARTMENT OF TRANSPORTATION	DRAWN - RLA	REVISED -
	CHECKED - KNB	REVISED -
	DATE - 7/18/12	REVISED -

**STATE OF ILLINOIS  
DEPARTMENT OF TRANSPORTATION**

**JEFFERSON AVENUE AND OAK STREET  
INTERSECTION DETAIL**

SCALE: 1"=20'    SHEET NO. OF SHEETS    STA. TO STA.

F.A.U. RTE.	SECTION	COUNTY	TOTAL SHEETS	SHEET NO.
12	12-00356-01-PV	PEORIA	519	117
CONTRACT NO. 89626			ILLINOIS FED. AID PROJECT TIC-5093(150)	

