


ADAMS STREET GRADES					
POINT NO.	STATION	OFFSET	SIDE	ELEVATION	LOCATION
A408	152+50.00	5.00	LT	499.39	CRN
A409	152+75.00	5.00	LT	499.31	CRN
A410	153+00.00	5.00	LT	499.23	CRN
A411	153+25.00	5.00	LT	499.16	CRN
A412	153+50.00	5.00	LT	499.08	CRN
A413	153+75.00	5.00	LT	498.98	CRN

ADAMS STREET GRADES					
POINT NO.	STATION	OFFSET	SIDE	ELEVATION	LOCATION
A494	152+64.88	21.41	RT	499.47	BOW
A495	152+64.88	26.41	RT	499.54	BOW
A496	152+80.63	21.41	RT	499.40	BOW
A497	152+80.63	26.41	RT	499.48	BOW
A498	152+99.38	21.41	RT	499.32	BOW
A499	152+99.38	26.41	RT	499.40	BOW

ADAMS STREET GRADES					
POINT NO.	STATION	OFFSET	SIDE	ELEVATION	LOCATION
A555	153+75.00	19.02	LT	499.00	BOW
A556	153+75.00	31.41	LT	499.37	BOW
A579	152+64.89	39.38	LT	499.99	SW
A580	152+80.64	39.54	LT	500.05	SW
A581	152+99.38	39.28	LT	499.76	SW
A582	153+15.13	39.21	LT	499.76	SW

ADAMS AND OAK STREET GRADES					
POINT NO.	STATION	OFFSET	SIDE	ELEVATION	LOCATION
A1250	796+77.90	19.02	RT	499.11	BOW
A1251	796+77.90	23.91	RT	499.58	BOW
A1252	796+77.90	32.30	RT	499.70	SW
A1253	796+75.00	37.63	LT	499.66	SW

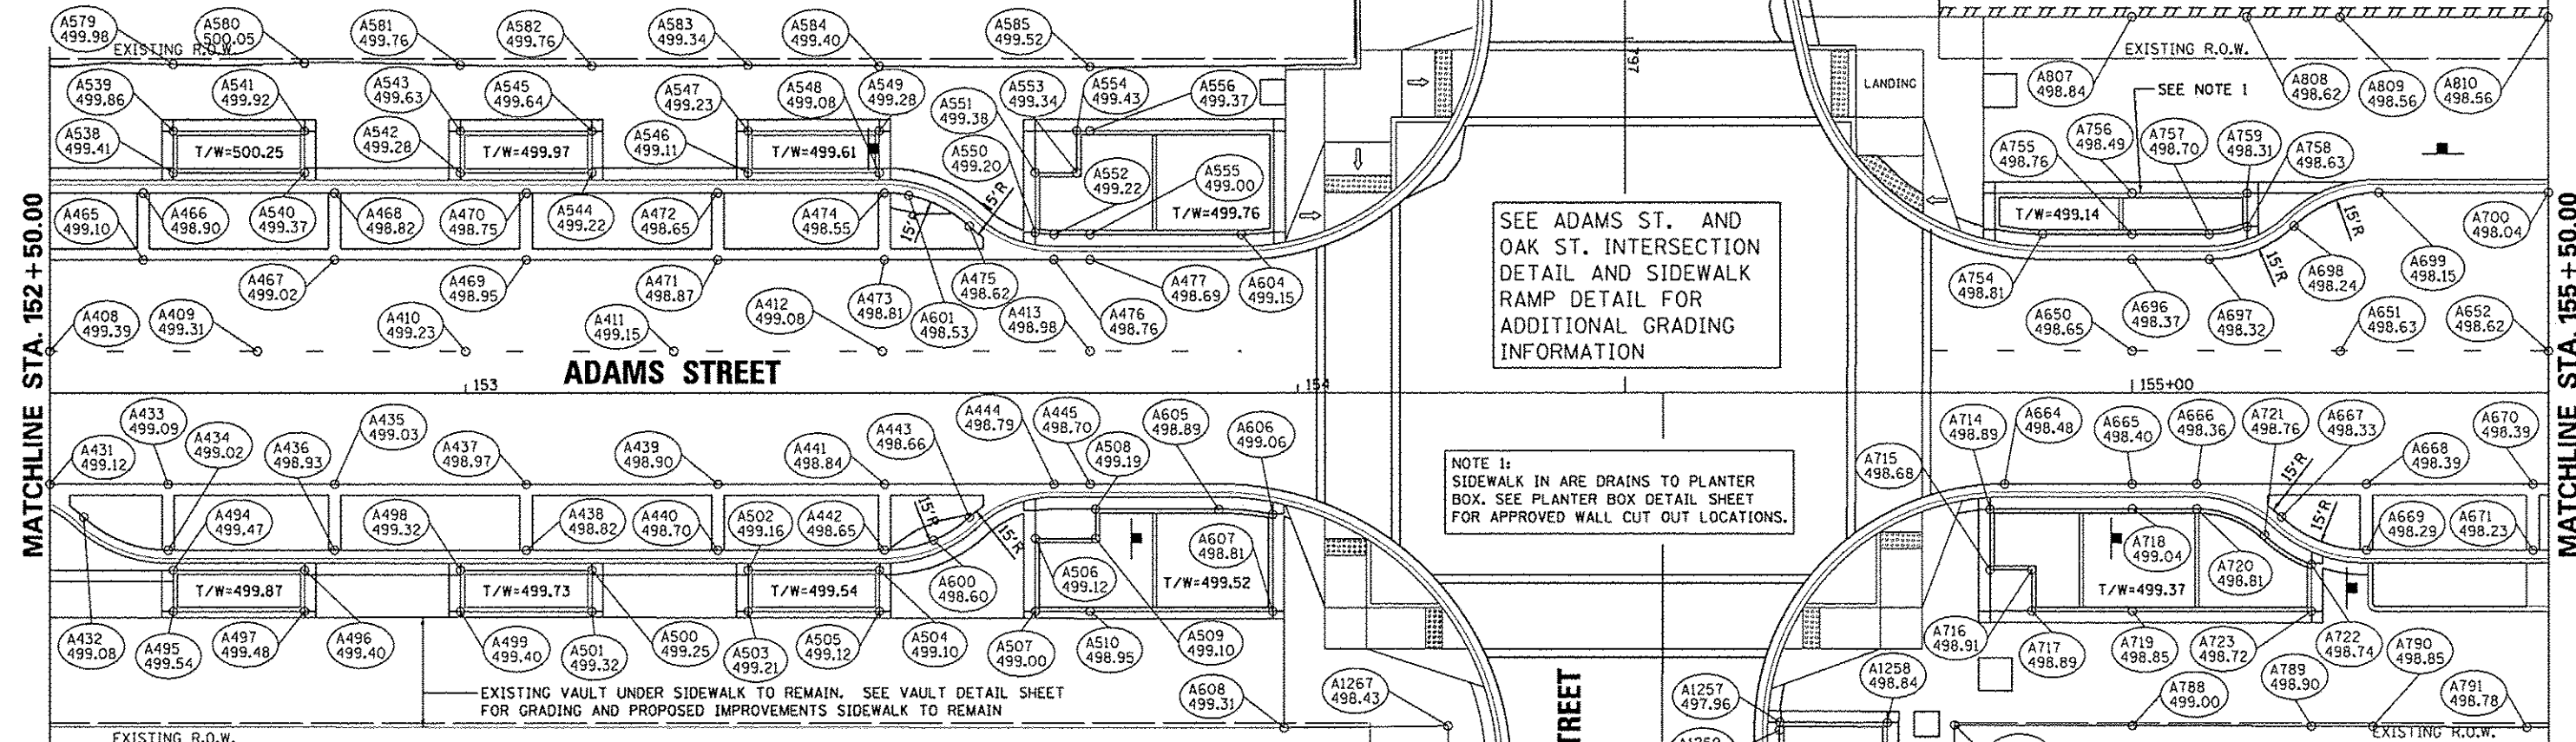

ADAMS STREET GRADES					
POINT NO.	STATION	OFFSET	SIDE	ELEVATION	LOCATION
A431	152+50.00	11.00	RT	499.12	EOP
A432	152+54.06	15.00	RT	499.08	EOP
A433	152+64.25	11.00	RT	499.09	EOP
A434	152+64.25	19.00	RT	499.02	EOP
A435	152+84.25	11.00	RT	499.03	EOP
A436	152+84.25	19.00	RT	498.93	EOP
A437	153+07.25	11.00	RT	498.97	EOP
A438	153+07.25	19.00	RT	498.82	EOP
A439	153+30.25	11.00	RT	498.90	EOP
A440	153+30.25	19.00	RT	498.70	EOP
A441	153+50.25	11.00	RT	498.84	EOP
A442	153+50.25	18.98	RT	498.65	EOP
A443	153+60.45	15.00	RT	498.66	EOP
A444	153+70.65	11.00	RT	498.79	EOP
A445	153+75.00	11.00	RT	498.70	EOP
A465	152+61.25	16.00	LT	499.10	EOP
A466	152+61.25	24.00	LT	498.90	EOP
A467	152+84.25	16.00	LT	499.02	EOP
A468	152+84.25	24.00	LT	498.82	EOP
A469	153+07.25	16.00	LT	498.95	EOP
A470	153+07.25	24.00	LT	498.75	EOP
A471	153+30.25	16.00	LT	498.87	EOP
A472	153+30.25	24.00	LT	498.65	EOP
A473	153+50.25	16.00	LT	498.81	EOP
A474	153+50.25	23.98	LT	498.55	EOP
A475	153+60.45	20.00	LT	498.62	EOP
A476	153+70.65	16.00	LT	498.76	EOP
A477	153+75.00	16.00	LT	498.69	EOP

ADAMS STREET GRADES					
POINT NO.	STATION	OFFSET	SIDE	ELEVATION	LOCATION
A500	153+15.13	21.41	RT	499.25	BOW
A501	153+15.13	26.41	RT	499.32	BOW
A502	153+33.88	21.41	RT	499.16	BOW
A503	153+33.88	26.41	RT	499.21	BOW
A504	153+49.63	21.41	RT	499.10	BOW
A505	153+49.63	26.41	RT	499.12	BOW
A506	153+68.39	17.58	RT	499.12	BOW
A507	153+68.39	26.41	RT	499.00	BOW
A508	153+75.65	14.02	RT	499.19	BOW
A509	153+75.65	17.58	RT	499.10	BOW
A510	153+75.00	26.41	RT	498.95	BOW
A538	152+64.89	26.41	LT	499.41	BOW
A539	152+64.89	31.41	LT	499.86	BOW
A540	152+80.64	26.41	LT	499.37	BOW
A541	152+80.64	31.41	LT	499.92	BOW
A542	152+99.38	26.41	LT	499.28	BOW
A543	152+99.38	31.41	LT	499.63	BOW
A544	153+15.13	26.41	LT	499.22	BOW
A545	153+15.13	31.41	LT	499.64	BOW
A546	153+33.89	26.41	LT	499.11	BOW
A547	153+33.89	31.41	LT	499.23	BOW
A548	153+49.64	26.41	LT	499.08	BOW
A549	153+49.64	31.41	LT	499.28	BOW
A550	153+68.41	19.23	LT	499.20	BOW
A551	153+68.41	26.41	LT	499.38	BOW
A552	153+70.65	19.02	LT	499.22	BOW
A553	153+73.41	26.41	LT	499.34	BOW
A554	153+73.41	31.41	LT	499.43	BOW

ADAMS STREET GRADES					
POINT NO.	STATION	OFFSET	SIDE	ELEVATION	LOCATION
A583	153+33.89	39.27	LT	499.35	SW
A584	153+49.64	39.16	LT	499.40	SW
A585	153+75.00	39.07	LT	499.52	SW
A600	153+56.14	17.80	RT	498.60	LP
A601	153+53.20	23.71	LT	498.53	LP
A604	153+93.23	19.02	LT	499.15	BOW
A605	153+90.50	14.07	RT	498.89	BOW
A606	153+96.97	14.67	RT	499.06	BOW
A607	153+96.97	26.41	RT	498.81	BOW

ADAMS AND OAK STREET GRADES					
POINT NO.	STATION	OFFSET	SIDE	ELEVATION	LOCATION
A1254	798+00.00	25.37	RT	497.42	SW
A1255	798+00.00	20.70	RT	497.05	SW
A1256	797+82.49	35.00	LT	498.99	SW
A1257	797+82.20	14.04	LT	497.96	BOW
A1258	797+82.24	26.91	LT	498.84	BOW
A1259	797+83.17	14.02	LT	497.94	BOW
A1260	798+00.00	14.02	LT	497.16	BOW
A1261	798+00.00	26.91	LT	498.22	BOW
A1262	798+00.00	33.70	LT	498.35	BOW
A1263	798+08.20	14.02	LT	496.76	BOW
A1264	798+10.99	14.35	LT	496.56	BOW
A1265	798+10.99	26.91	LT	497.51	BOW
A1266	798+10.99	35.00	LT	497.67	SW
A1267	797+82.80	25.67	RT	498.43	SW

ADAMS STREET GRADES					
POINT NO.	STATION	OFFSET	SIDE	ELEVATION	LOCATION
A650	155+00.00	5.00	LT	498.65	CRN
A651	155+25.00	5.00	LT	498.63	CRN
A652	155+50.00	5.00	LT	498.62	CRN
A664	154+84.67	11.00	RT	498.48	EOP
A665	155+00.00	11.00	RT	498.40	EOP
A666	155+07.72	11.00	RT	498.36	EOP
A667	155+17.92	15.00	RT	498.33	EOP
A668	155+28.12	11.00	RT	498.39	EOP
A669	155+28.12	19.00	RT	498.29	EOP
A670	155+48.12	11.00	RT	498.39	EOP
A671	155+48.12	19.00	RT	498.23	EOP
A696	155+00.00	16.00	LT	498.37	EOP
A697	155+09.25	16.00	LT	498.32	EOP
A698	155+19.44	20.00	LT	498.24	EOP
A699	155+29.64	24.00	LT	498.15	EOP
A700	155+50.00	24.00	LT	498.04	EOP

ADAMS STREET GRADES					
POINT NO.	STATION	OFFSET	SIDE	ELEVATION	LOCATION
A714	154+82.91	14.08	RT	498.89	BOW
A715	154+82.91	21.41	RT	498.68	BOW
A716	154+87.91	21.41	RT	498.91	BOW
A717	154+87.91	26.41	RT	498.89	BOW
A718	155+00.00	14.02	RT	499.04	BOW
A719	155+00.00	26.41	RT	498.85	BOW
A720	155+07.72	14.02	RT	498.81	BOW
A721	155+15.86	17.22	RT	498.76	BOW
A722	155+21.49	20.76	RT	498.74	BOW
A723	155+21.49	26.41	RT	498.72	BOW
A754	154+89.25	19.02	LT	498.81	BOW
A755	155+00.00	19.02	LT	498.76	BOW
A756	155+00.00	23.91	LT	498.49	BOW
A757	155+09.24	19.02	LT	498.70	BOW
A758	155+13.78	19.91	LT	498.63	BOW
A759	155+13.78	23.91	LT	498.31	BOW
A788	155+00.00	40.29	RT	499.00	SW
A789	155+21.49	40.32	RT	498.90	SW
A790	155+28.87	40.35	RT	498.85	SW
A791	155+47.37	40.48	RT	498.78	SW
A807	155+00.00	44.97	LT	498.84	SW
A808	155+13.78	44.96	LT	498.62	SW
A809	155+25.00	44.96	LT	498.56	SW
A810	155+50.00	44.96	LT	498.57	SW

EOP = EDGE OF PAVEMENT
ENT = ENTRANCE
SW = SIDEWALK
CRN = ROADWAY CROWN
BOW = BASE OF WALL
HP = HIGH POINT
LP = LOW POINT

