



**LEGEND**

- TYPE II BARRICADES OR DRUMS WITH STEADY BURNING LIGHTS @ 50 FT CENTERS ALONG ROADWAY (TANGENT) AND 25 FT CENTERS ALONG TAPERS.
- ⊥ TYPE III BARRICADES WITH STEADY BURNING LIGHTS
- ▨ WORK ZONE
- ➡ ARROW BOARD
- ⊥ SIGN

- ① PAVEMENT MARKING TAPE, TYPE III 4", SOLID WHITE LINE (TYP)
- ② PAVEMENT MARKING TAPE, TYPE III 4", SKIP-DASH WHITE LINE, 30' SKIP, 10' DASH (TYP)
- ③ PAVEMENT MARKING TAPE, TYPE III 4", SOLID YELLOW LINE (TYP)
- ④ PAVEMENT MARKING TAPE, TYPE III 4" SKIP-DASH WHITE LINE, 6' SKIP, 2' DASH
- ⑤ PAVEMENT MARKING TAPE, TYPE III LINE 4"(2@11"C-C), SOLID YELLOW, (TYP)
- ⑥ PAVEMENT MARKING TAPE, TYPE III 24"

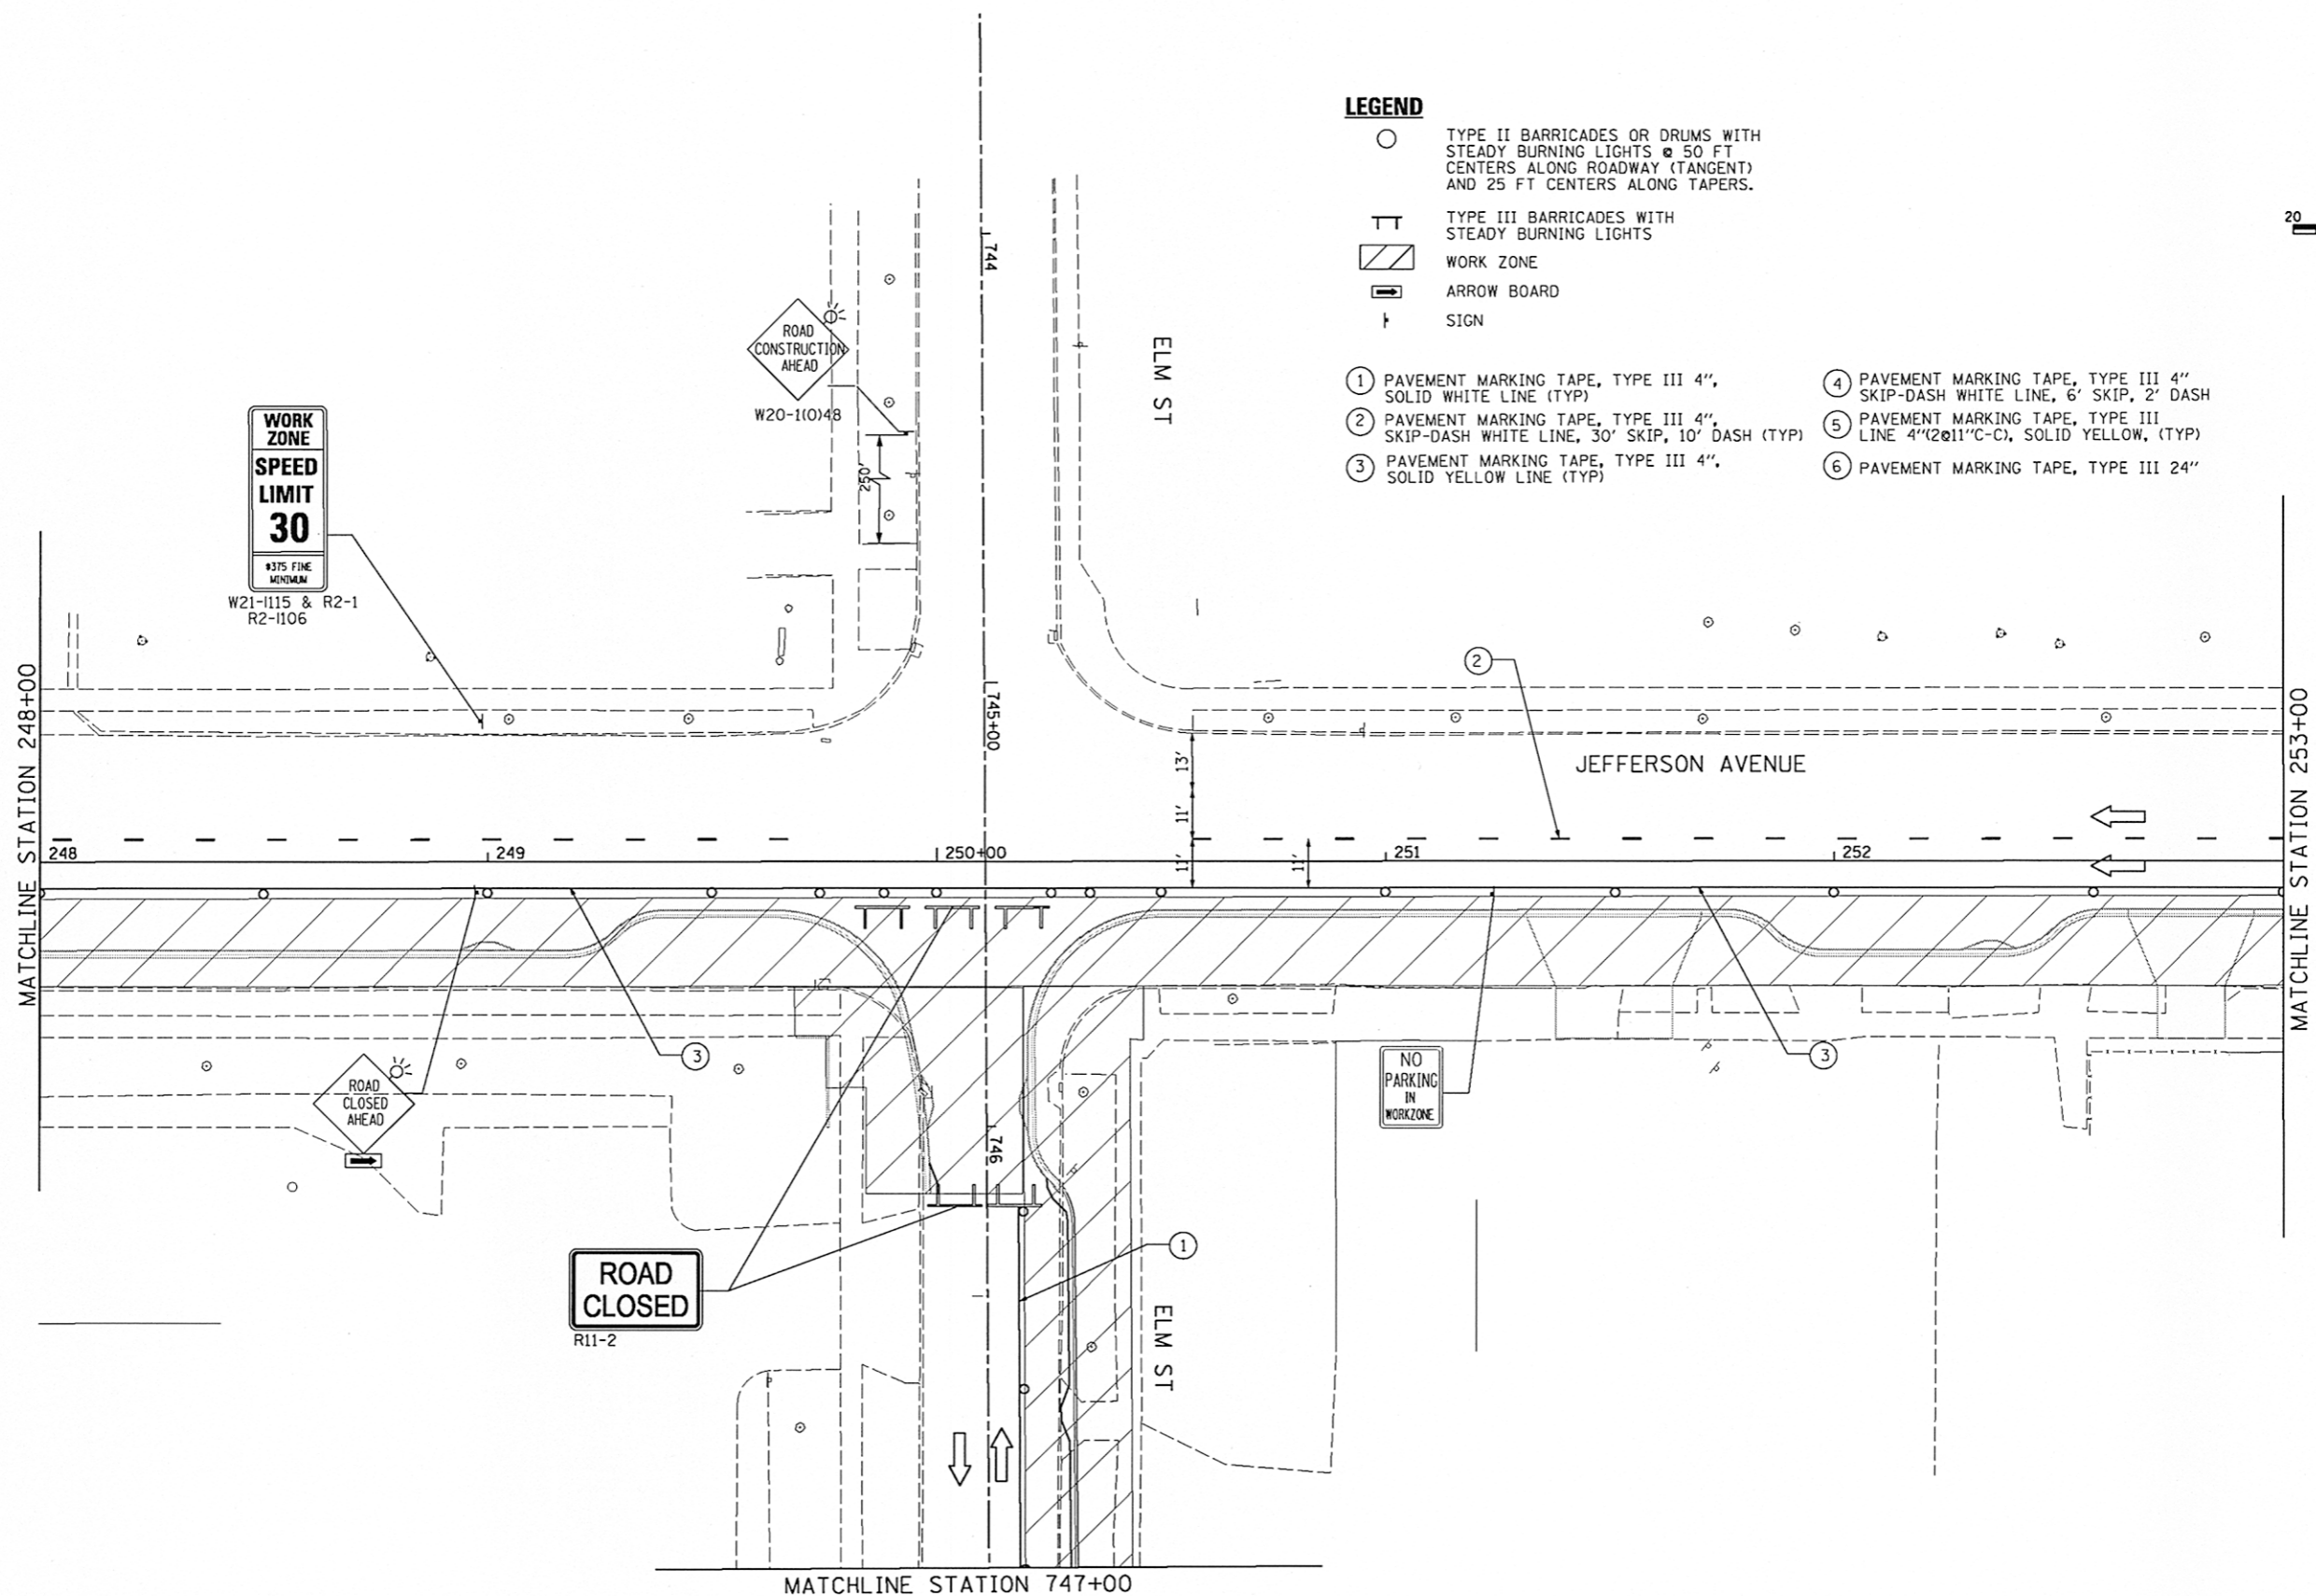


**MILLENNIA PROFESSIONAL SERVICES**  
 850 North Main Street, Merton, IL 61550  
 309.321.8141 voice, 309.321.8142 fax  
 www.mps-ll.com

FILE NAME =	USER NAME = kovan01511	DESIGNED - TVN	REVISED -
c:\pwise_work\do_not_delete\dms98379\04\01\0155-ah-1-STG103.dgn		DRAWN - TVN	REVISED -
PLOT SCALE = 3/8" = 1' / in.		CHECKED - RPD	REVISED -
PLOT DATE = 07/23/2012		DATE - 7/18/12	REVISED -

**STATE OF ILLINOIS**  
**DEPARTMENT OF TRANSPORTATION**

**JEFFERSON AVENUE**  
**SUGGESTED STAGES OF CONSTRUCTION & TRAFFIC CONTROL PLAN**  
**STAGE-I**

SCALE: 1"=42@20'    SHEET NO.    OF    SHEETS    STA. 248+00 TO STA. 253+00

F.A.U. RTE.	SECTION	COUNTY	TOTAL SHEETS	SHEET NO.
003	12-00356-01-PV	PEORIA	519	157
CONTRACT NO.89626			ILLINOIS FED. AID PROJECT TIG-509311581	

STG103