
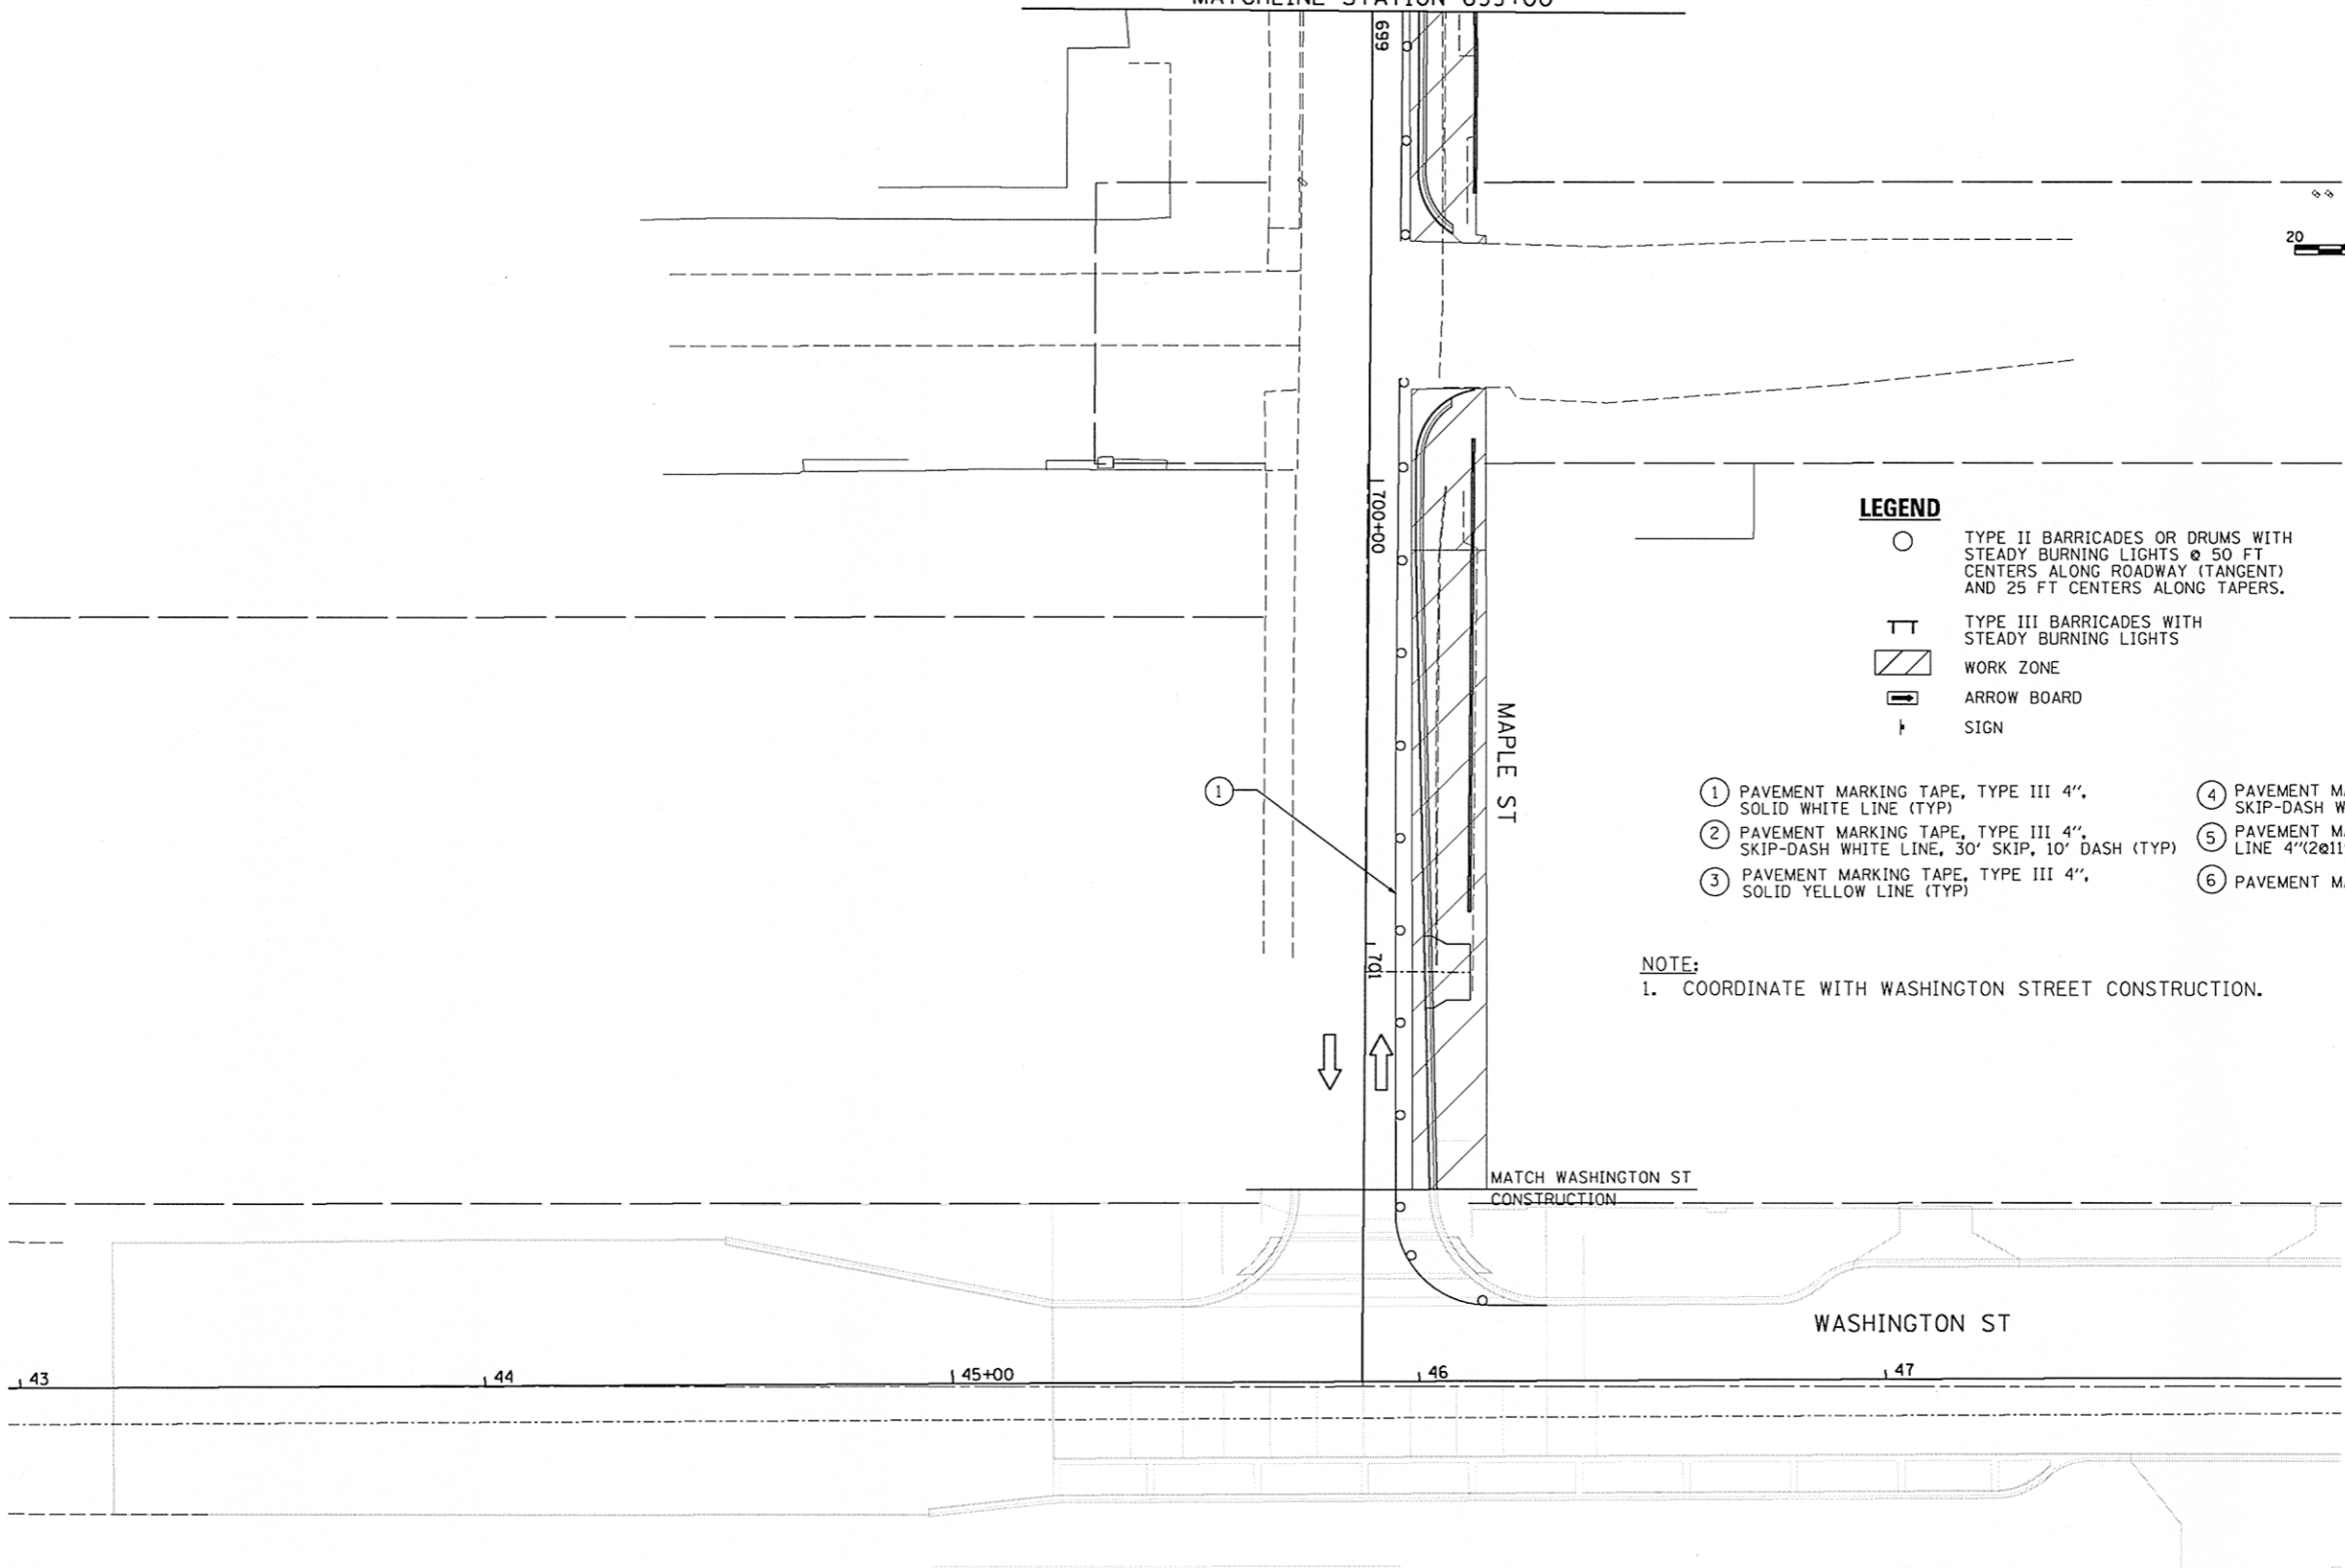


MATCHLINE STATION 699+00

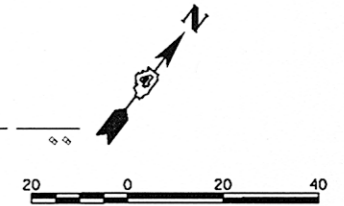


LEGEND

- TYPE II BARRICADES OR DRUMS WITH STEADY BURNING LIGHTS @ 50 FT CENTERS ALONG ROADWAY (TANGENT) AND 25 FT CENTERS ALONG TAPERS.
- ⊥ TYPE III BARRICADES WITH STEADY BURNING LIGHTS
- ▨ WORK ZONE
- ➡ ARROW BOARD
- ⊥ SIGN

- ① PAVEMENT MARKING TAPE, TYPE III 4", SOLID WHITE LINE (TYP)
- ② PAVEMENT MARKING TAPE, TYPE III 4", SKIP-DASH WHITE LINE, 30' SKIP, 10' DASH (TYP)
- ③ PAVEMENT MARKING TAPE, TYPE III 4", SOLID YELLOW LINE (TYP)
- ④ PAVEMENT MARKING TAPE, TYPE III 4" SKIP-DASH WHITE LINE, 6' SKIP, 2' DASH
- ⑤ PAVEMENT MARKING TAPE, TYPE III LINE 4" (2@11" C-C), SOLID YELLOW, (TYP)
- ⑥ PAVEMENT MARKING TAPE, TYPE III 24"

NOTE:
1. COORDINATE WITH WASHINGTON STREET CONSTRUCTION.


MILLENNIA PROFESSIONAL SERVICES
 850 North Main Street, Morton, IL 61550
 309.321.8141 voice, 309.321.8142 fax
 www.mps-il.com

FILE NAME =	USER NAME = kovan01011	DESIGNED - TVN	REVISED -
o:\pwise_work\do_not_delete\dms98379\04	04\0155-ahc-STG118.dgn	DRAWN - TVN	REVISED -
	PLOT SCALE = 3/8" = 1' / in.	CHECKED - RPD	REVISED -
	PLOT DATE = 07/23/2012	DATE - 7/18/12	REVISED -

STATE OF ILLINOIS
DEPARTMENT OF TRANSPORTATION

MAPLE STREET			
SUGGESTED STAGES OF CONSTRUCTION & TRAFFIC CONTROL PLAN			
STAGE-I			
SCALE: 1"=20'	SHEET NO. OF	SHEETS	STA. 699+00 TO STA. 702+00

F.A.U. RTE.	SECTION	COUNTY	TOTAL SHEETS	SHEET NO.
223	12-00356-01-PV	PEORIA	519	171
CONTRACT NO.89626				
ILLINOIS FED. AID PROJECT TIG-50931(58)				

STG118