


PLAN  
 SUBMITTED BY DATE  
 NOTE BOOK NO. CHECKED BY DATE  
 NO. OF SHEETS TOTAL NO. OF SHEETS


PROFILE  
 SUBMITTED BY DATE  
 NOTE BOOK NO. CHECKED BY DATE  
 NO. OF SHEETS TOTAL NO. OF SHEETS

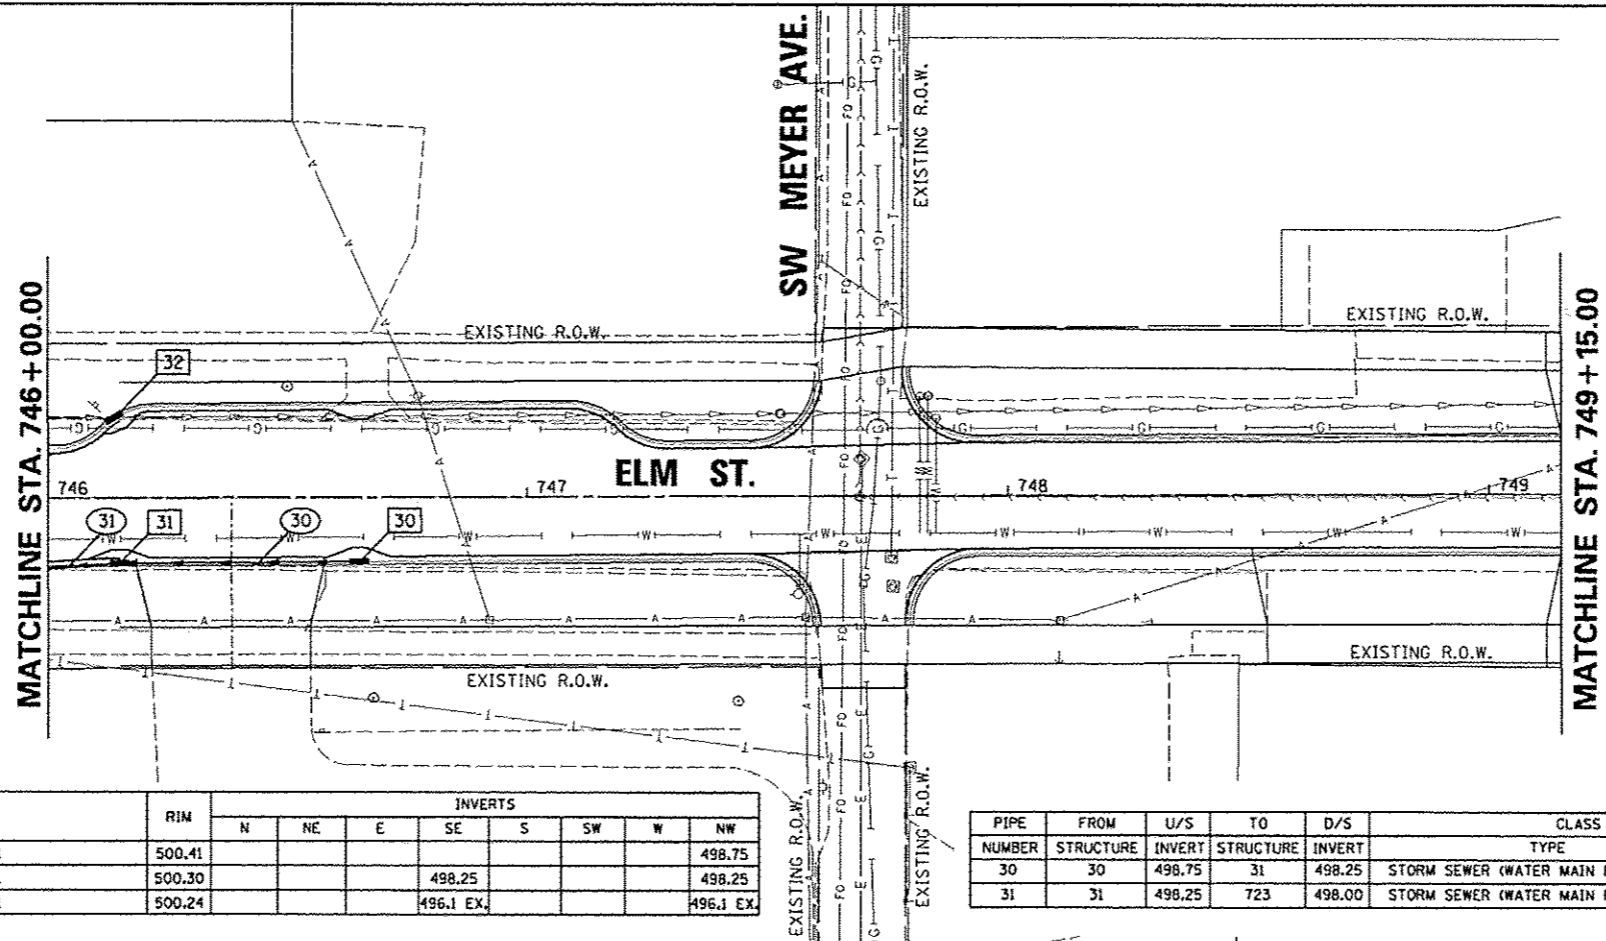

SEE JEFFERSON AVENUE DRAINAGE SHEET

SEE ADAMS STREET DRAINAGE SHEET

NOTE: ABOVE GROUND UTILITY ELEVATION SHALL BE ADJUSTED TO MEET PROWAG AND ADA STANDARDS

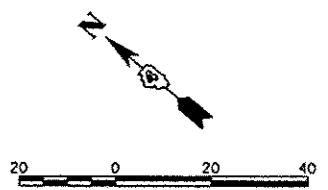

| STRUCTURE NUMBER | STA       | OFFSET   | TYPE            | RIM    | INVERTS |    |   |           |   |    |   |    |           |
|------------------|-----------|----------|-----------------|--------|---------|----|---|-----------|---|----|---|----|-----------|
|                  |           |          |                 |        | N       | NE | E | SE        | S | SW | W | NW |           |
| 30               | 746+65.00 | 12.72 RT | INLETS TYPE G-1 | 500.41 |         |    |   |           |   |    |   |    | 498.75    |
| 31               | 746+15.00 | 12.96 RT | INLETS TG-1 SPL | 500.30 |         |    |   | 498.25    |   |    |   |    | 498.25    |
| 32               | 746+15.00 | 16.24 LT | INLETS TYPE G-1 | 500.24 |         |    |   | 496.1 EX. |   |    |   |    | 496.1 EX. |

| PIPE NUMBER | FROM STRUCTURE | U/S INVERT | TO STRUCTURE | D/S INVERT | CLASS TYPE                            | DIAM. | LENGTH | SLOPE | CLSM |
|-------------|----------------|------------|--------------|------------|---------------------------------------|-------|--------|-------|------|
| 30          | 30             | 498.75     | 31           | 498.25     | STORM SEWER (WATER MAIN REQUIREMENTS) | 12    | 49.0   | 1.02  | 6    |
| 31          | 31             | 498.25     | 723          | 498.00     | STORM SEWER (WATER MAIN REQUIREMENTS) | 12    | 19.8   | 1.26  | 3    |

