
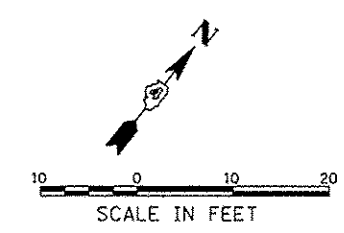


	STATION	OFFSET	
1.	140+60.64	24.59'	LT
2.	140+60.64	39.15'	LT
3.	141+17.49	39.81'	LT
4.	141+25.14	48.20'	LT
5.	141+39.89	48.25'	LT
6.	141+36.00	43.21'	RT
7.	141+25.66	43.19'	RT
8.	141+17.66	40.00'	RT
9.	140+60.74	40.20'	RT
10.	140+60.74	25.50'	RT
11.	141+28.42	68.17'	RT
12.	141+25.65	68.17'	RT
13.	141+21.46	68.17'	RT
14.	141+21.45	64.43'	RT
15.	141+18.18	64.68'	RT

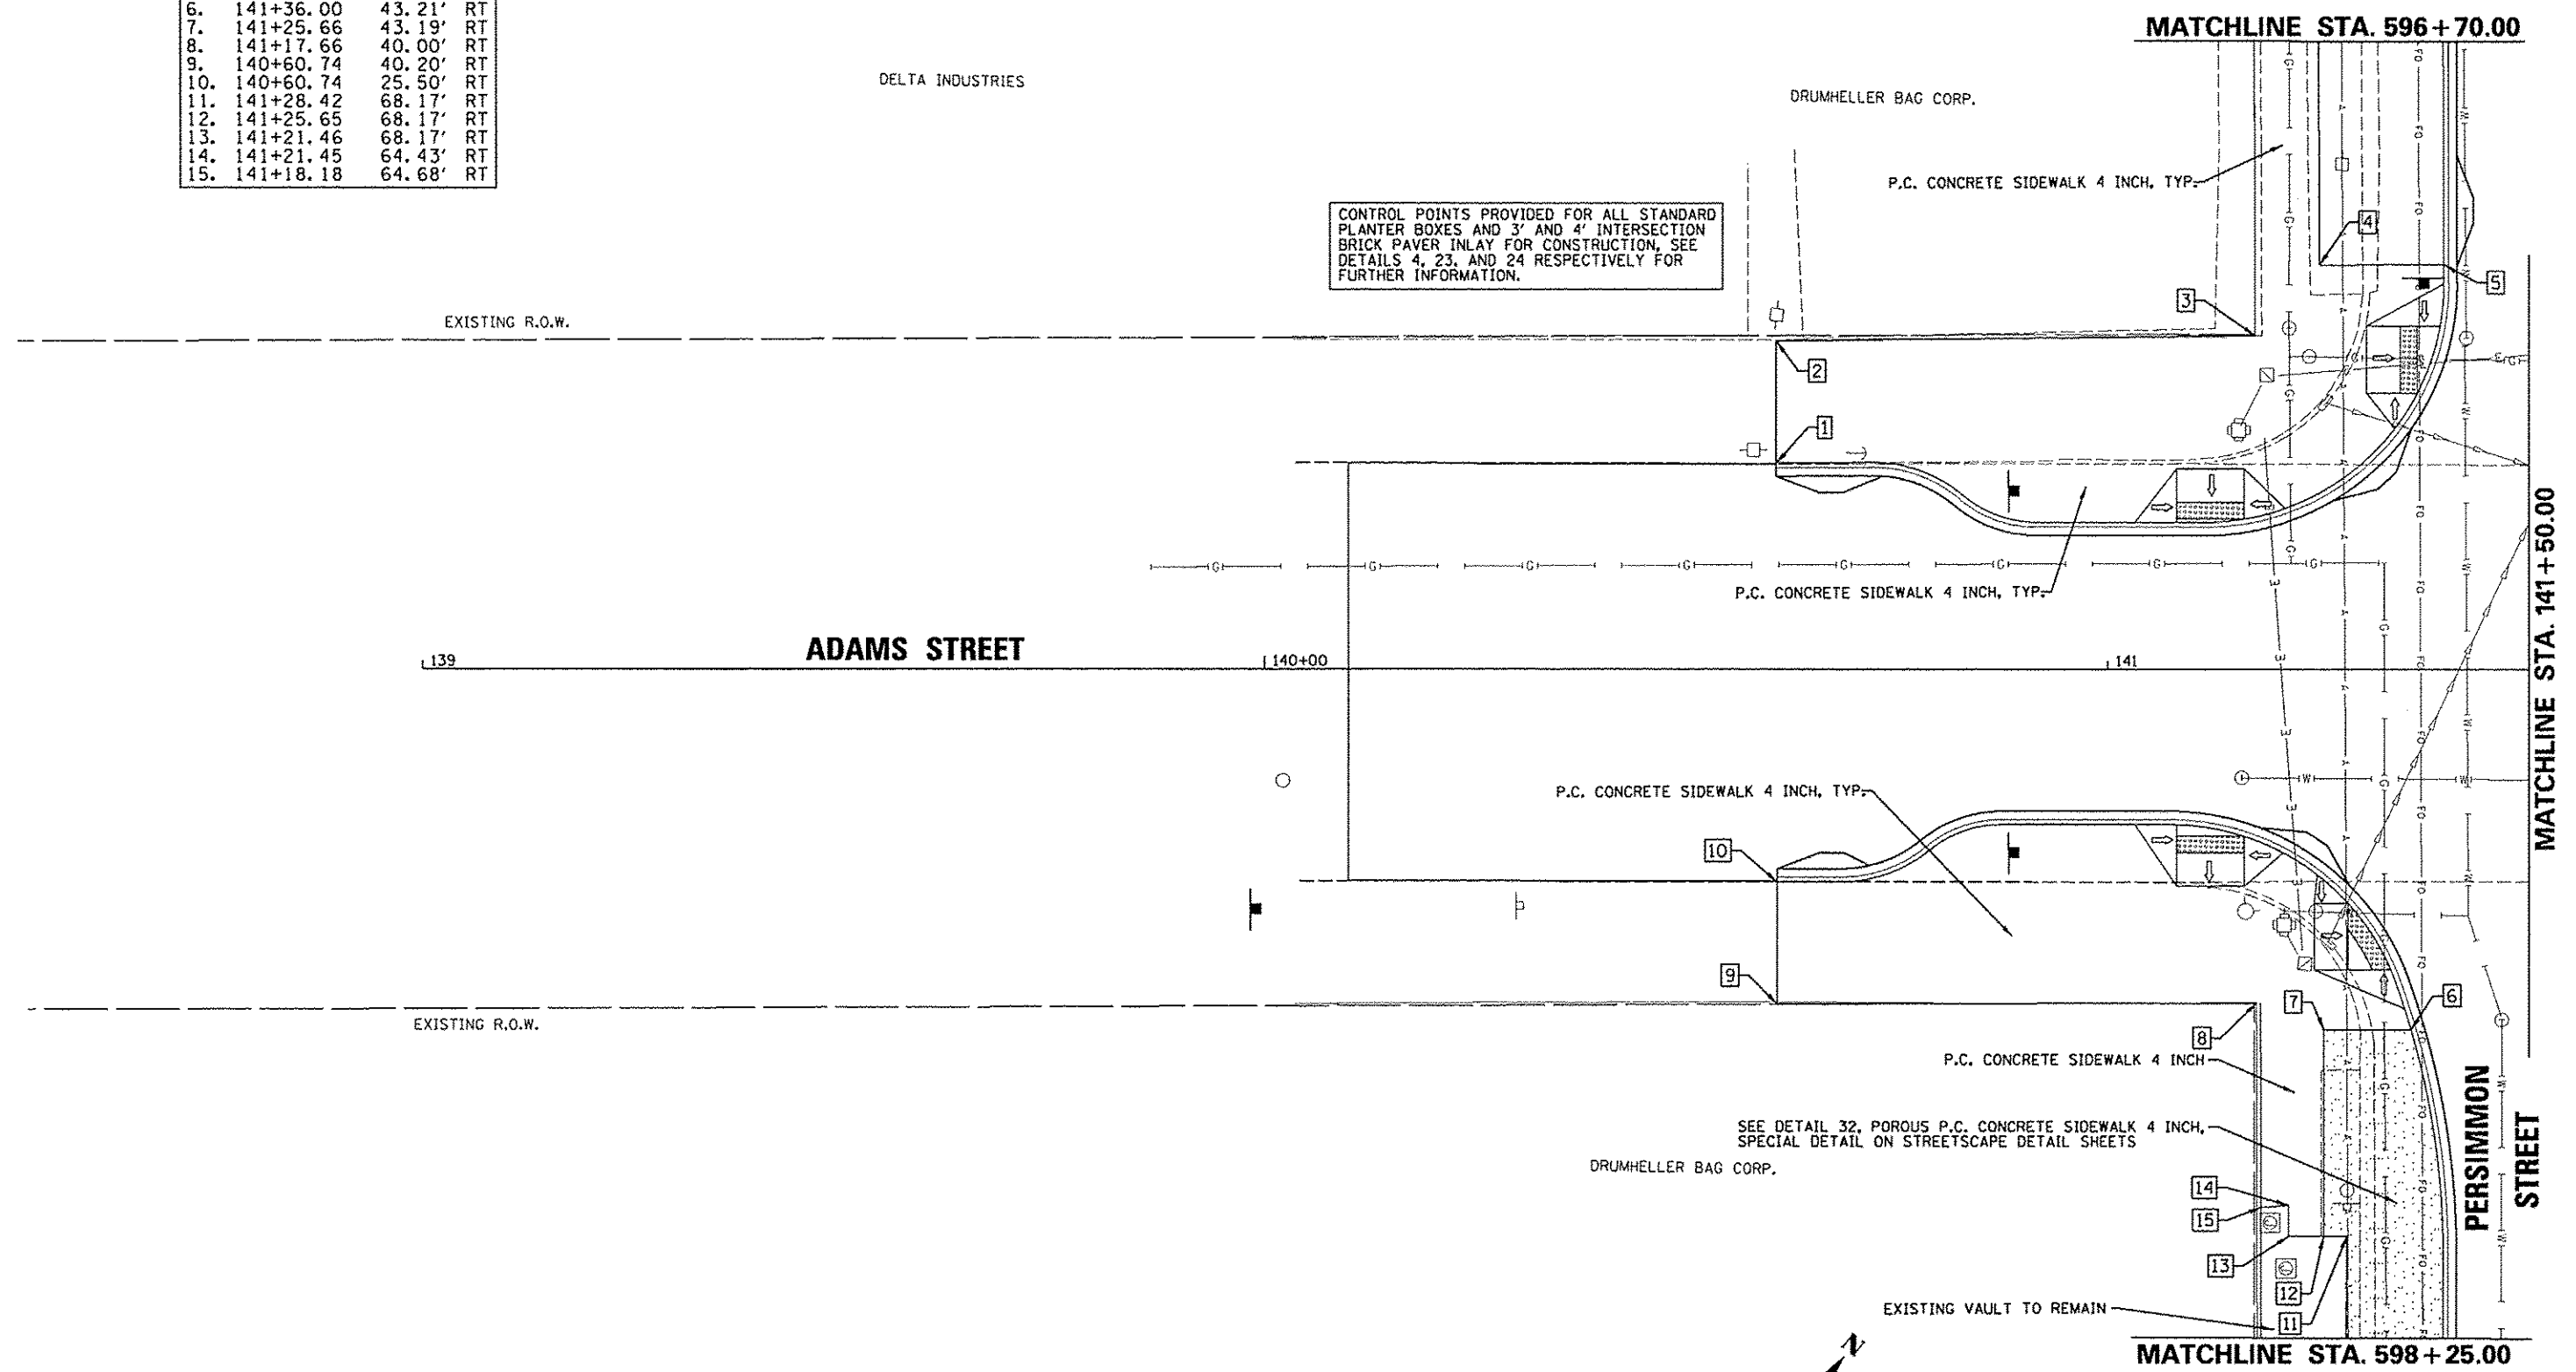

**Farnsworth GROUP**  
 7707 N. KNOXVILLE AVE. SUITE 100  
 PEORIA, ILLINOIS 61614  
 (309) 698-9556 / (309) 698-9520 Fax  
 www.farn.com

FILE NAME =	USER NAME = mansk01390	DESIGNED - STH	REVISED -
or\pwise_work\do_not_delete\dms73427\04	BL0155-ht-Indrop091.dgn	DRAWN - STH	REVISED -
	PLOT SCALE = 20.0000' / in.	CHECKED - BAB	REVISED -
	PLOT DATE = 07/23/2012	DATE - 7/18/12	REVISED -

**STATE OF ILLINOIS  
 DEPARTMENT OF TRANSPORTATION**

**ADAMS STREET  
 STREETScape PLAN**

SCALE: 1"=10'

SHEET NO. OF SHEETS STA. 139+00 TO STA. 141+50.00

F.A.U. RTE.	SECTION	COUNTY	TOTAL SHEETS	SHEET NO.
	12-00356-01-PV	PEORIA	519	243
				CONTRACT NO. 89626
ILLINOIS FED. AID PROJECT TIG-50531139				