
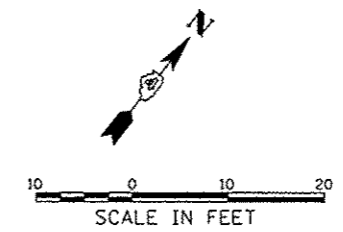


	STATION	OFFSET	
1.	141+68.86	48.08'	LT
2.	141+78.89	42.75'	RT
3.	141+86.90	40.07'	RT
4.	141+79.80	48.12'	LT
5.	141+87.26	39.58'	LT
6.	141+69.59	42.73'	RT

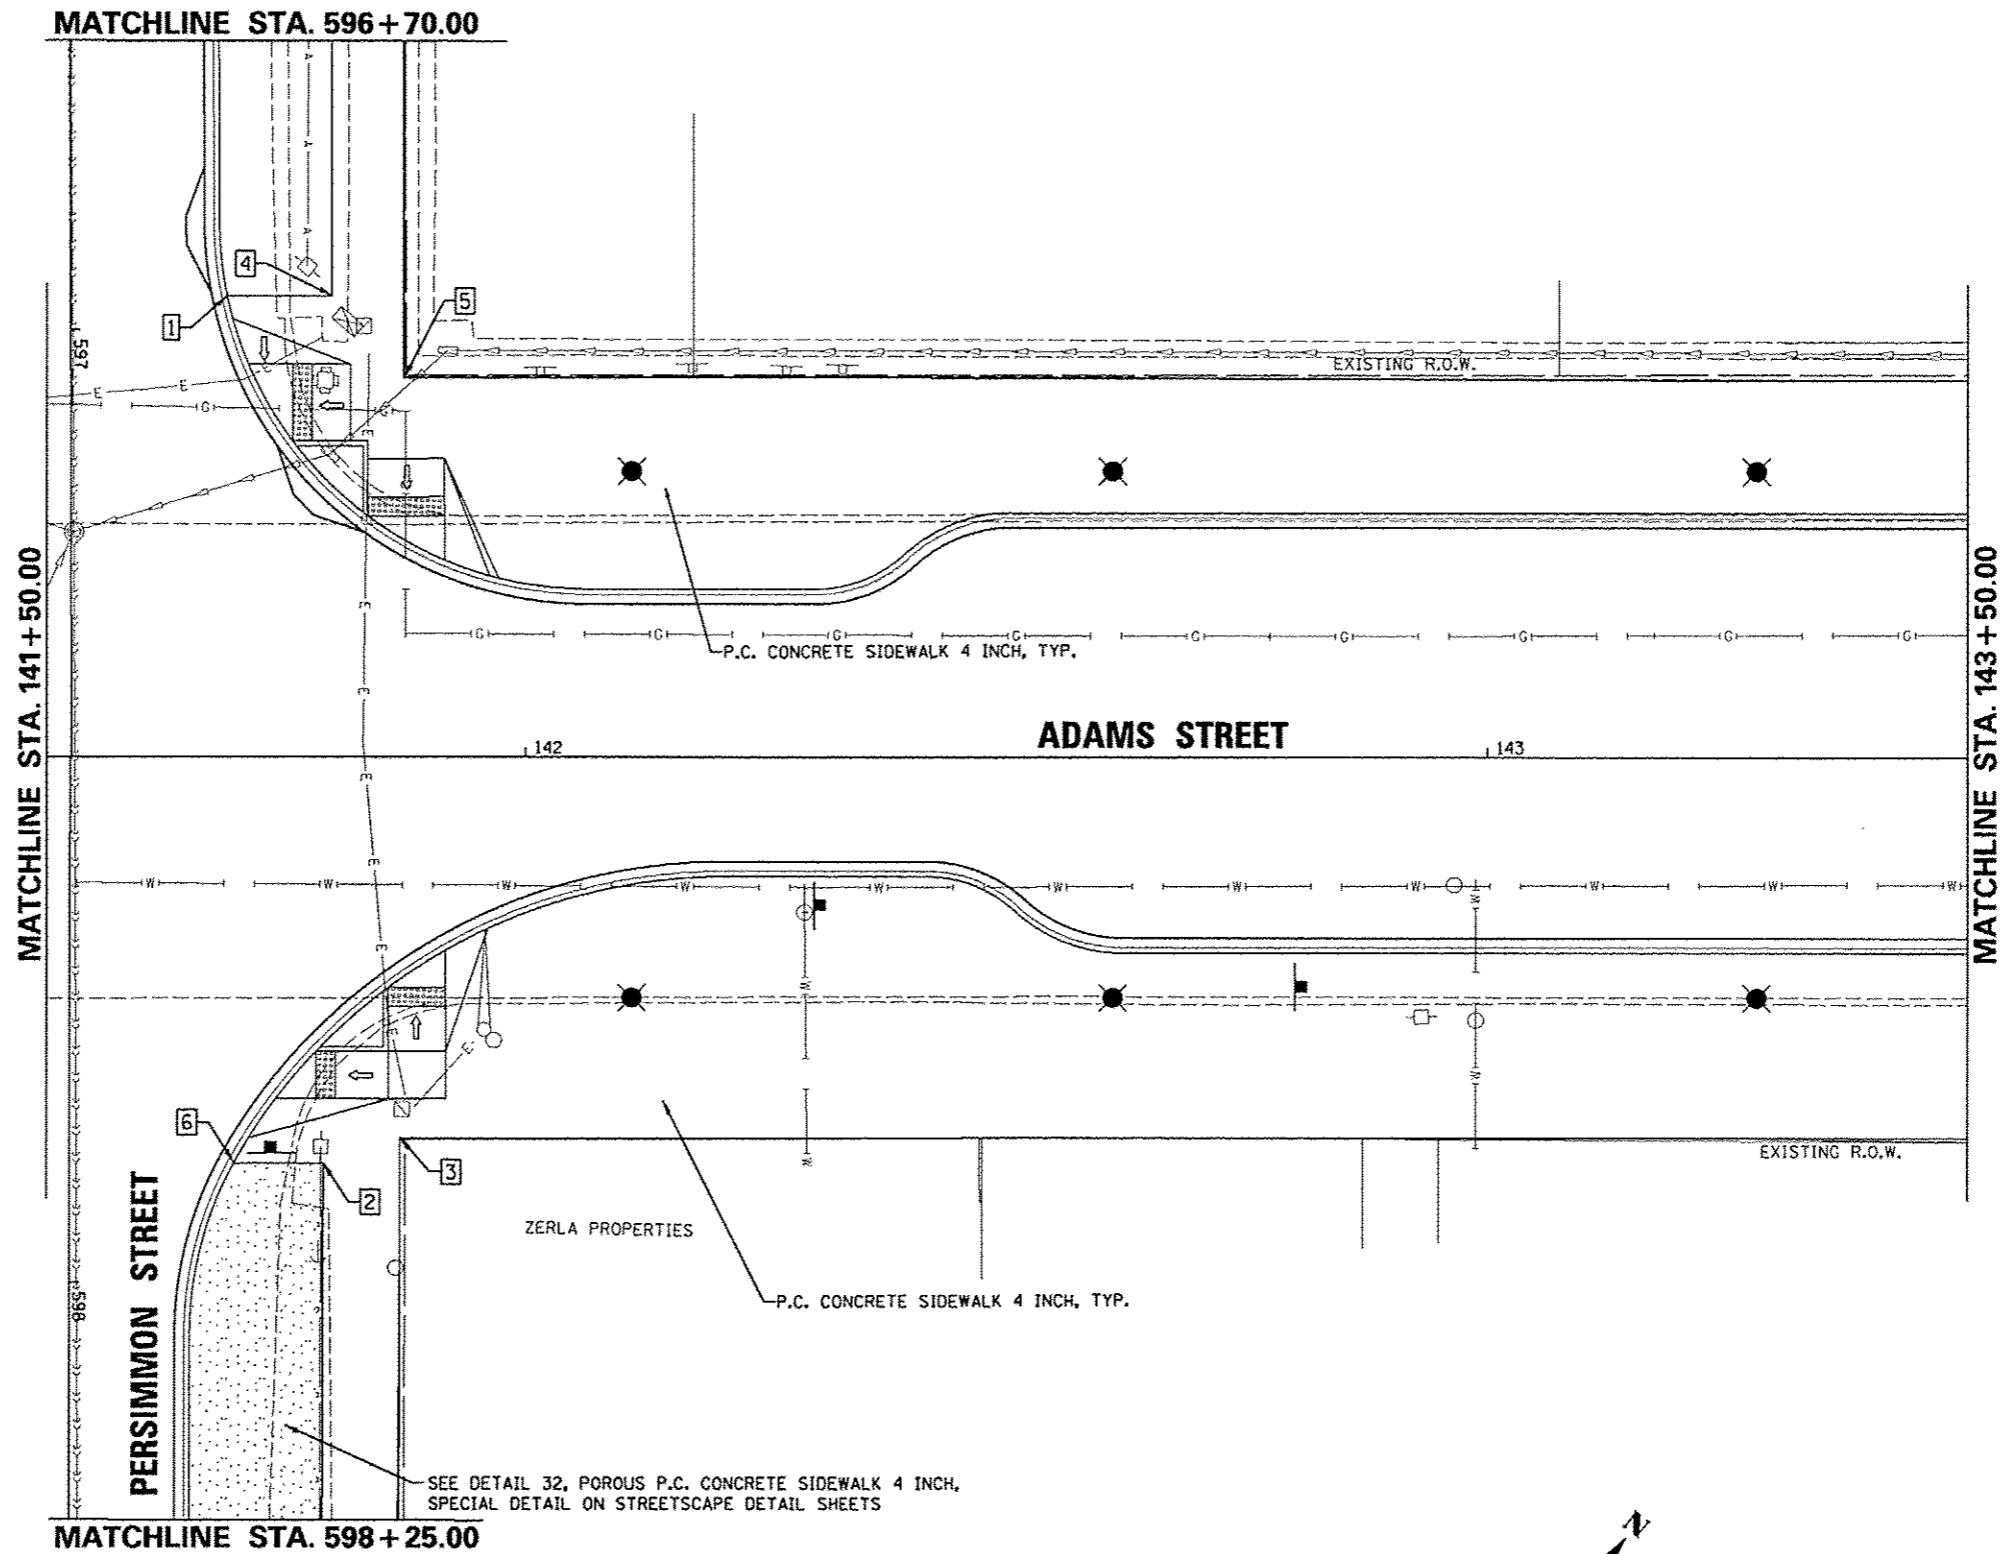

FILE NAME =	USER NAME = mansk01390
al\pwise_work\do_not_delete\dm73427104	01\0155-shc-Indsp002.dgn
	PLOT SCALE = 20.0000' / 1"
	PLOT DATE = 07/23/2012

DESIGNED - STH	REVISED -
DRAWN - STH	REVISED -
CHECKED - BAB	REVISED -
DATE - 7/18/12	REVISED -

**STATE OF ILLINOIS
DEPARTMENT OF TRANSPORTATION**

ADAMS STREET STREETScape PLAN	
SCALE: 1"=10'	SHEET NO. OF SHEETS STA. 141+50.00 TO STA. 143+50.00

F.A.U. RTE.	SECTION	COUNTY	TOTAL SHEETS	SHEET NO.
	12-00356-01-PV	PEORIA	519	244
CONTRACT NO. 89626				
ILLINOIS FED. AID PROJECT TIG-50930581				

Farnsworth GROUP
7707 N. KNOXVILLE AVE., SUITE 100
PEORIA, ILLINOIS 61614
(309) 699-9000 / (309) 699-9020 Fax
www.farnsworth.com