

MATCHLINE STA. 249+55.00

MAPLE STREET


MATCHLINE STA. 145+90.00

MAPLE STREET


MATCHLINE STA. 698+10.00

CONTROL POINTS PROVIDED FOR ALL STANDARD PLANTER BOXES AND 3' AND 4' INTERSECTION BRICK PAVER INLAY FOR CONSTRUCTION, SEE DETAILS 4, 23, AND 24 RESPECTIVELY FOR FURTHER INFORMATION.

STATION	OFFSET	
1.	145+99.74	47.69' LT
2.	146+32.25	31.41' LT
3.	146+59.63	31.41' LT
4.	146+32.25	19.02' LT
5.	146+59.63	19.24' LT
6.	146+32.25	14.63' RT
7.	146+59.63	14.02' RT
8.	146+59.63	21.41' RT
9.	146+54.63	21.41' RT
10.	146+54.63	26.41' RT
11.	146+32.25	26.41' RT
12.	146+17.71	47.69' LT
13.	146+17.78	39.99' LT
14.	146+32.88	36.39' LT
15.	146+86.25	28.91' LT
16.	147+20.75	28.91' LT
17.	147+55.25	28.91' LT
18.	147+89.75	28.91' LT
19.	147+93.91	26.41' RT
20.	147+63.24	26.41' RT
21.	147+39.24	26.41' RT
22.	147+20.75	23.91' RT
23.	146+94.25	26.41' RT
24.	146+79.25	26.41' RT
25.	146+32.88	33.79' RT
26.	146+14.88	40.04' RT
27.	146+44.25	20.22' RT
28.	146+45.18	25.22' LT

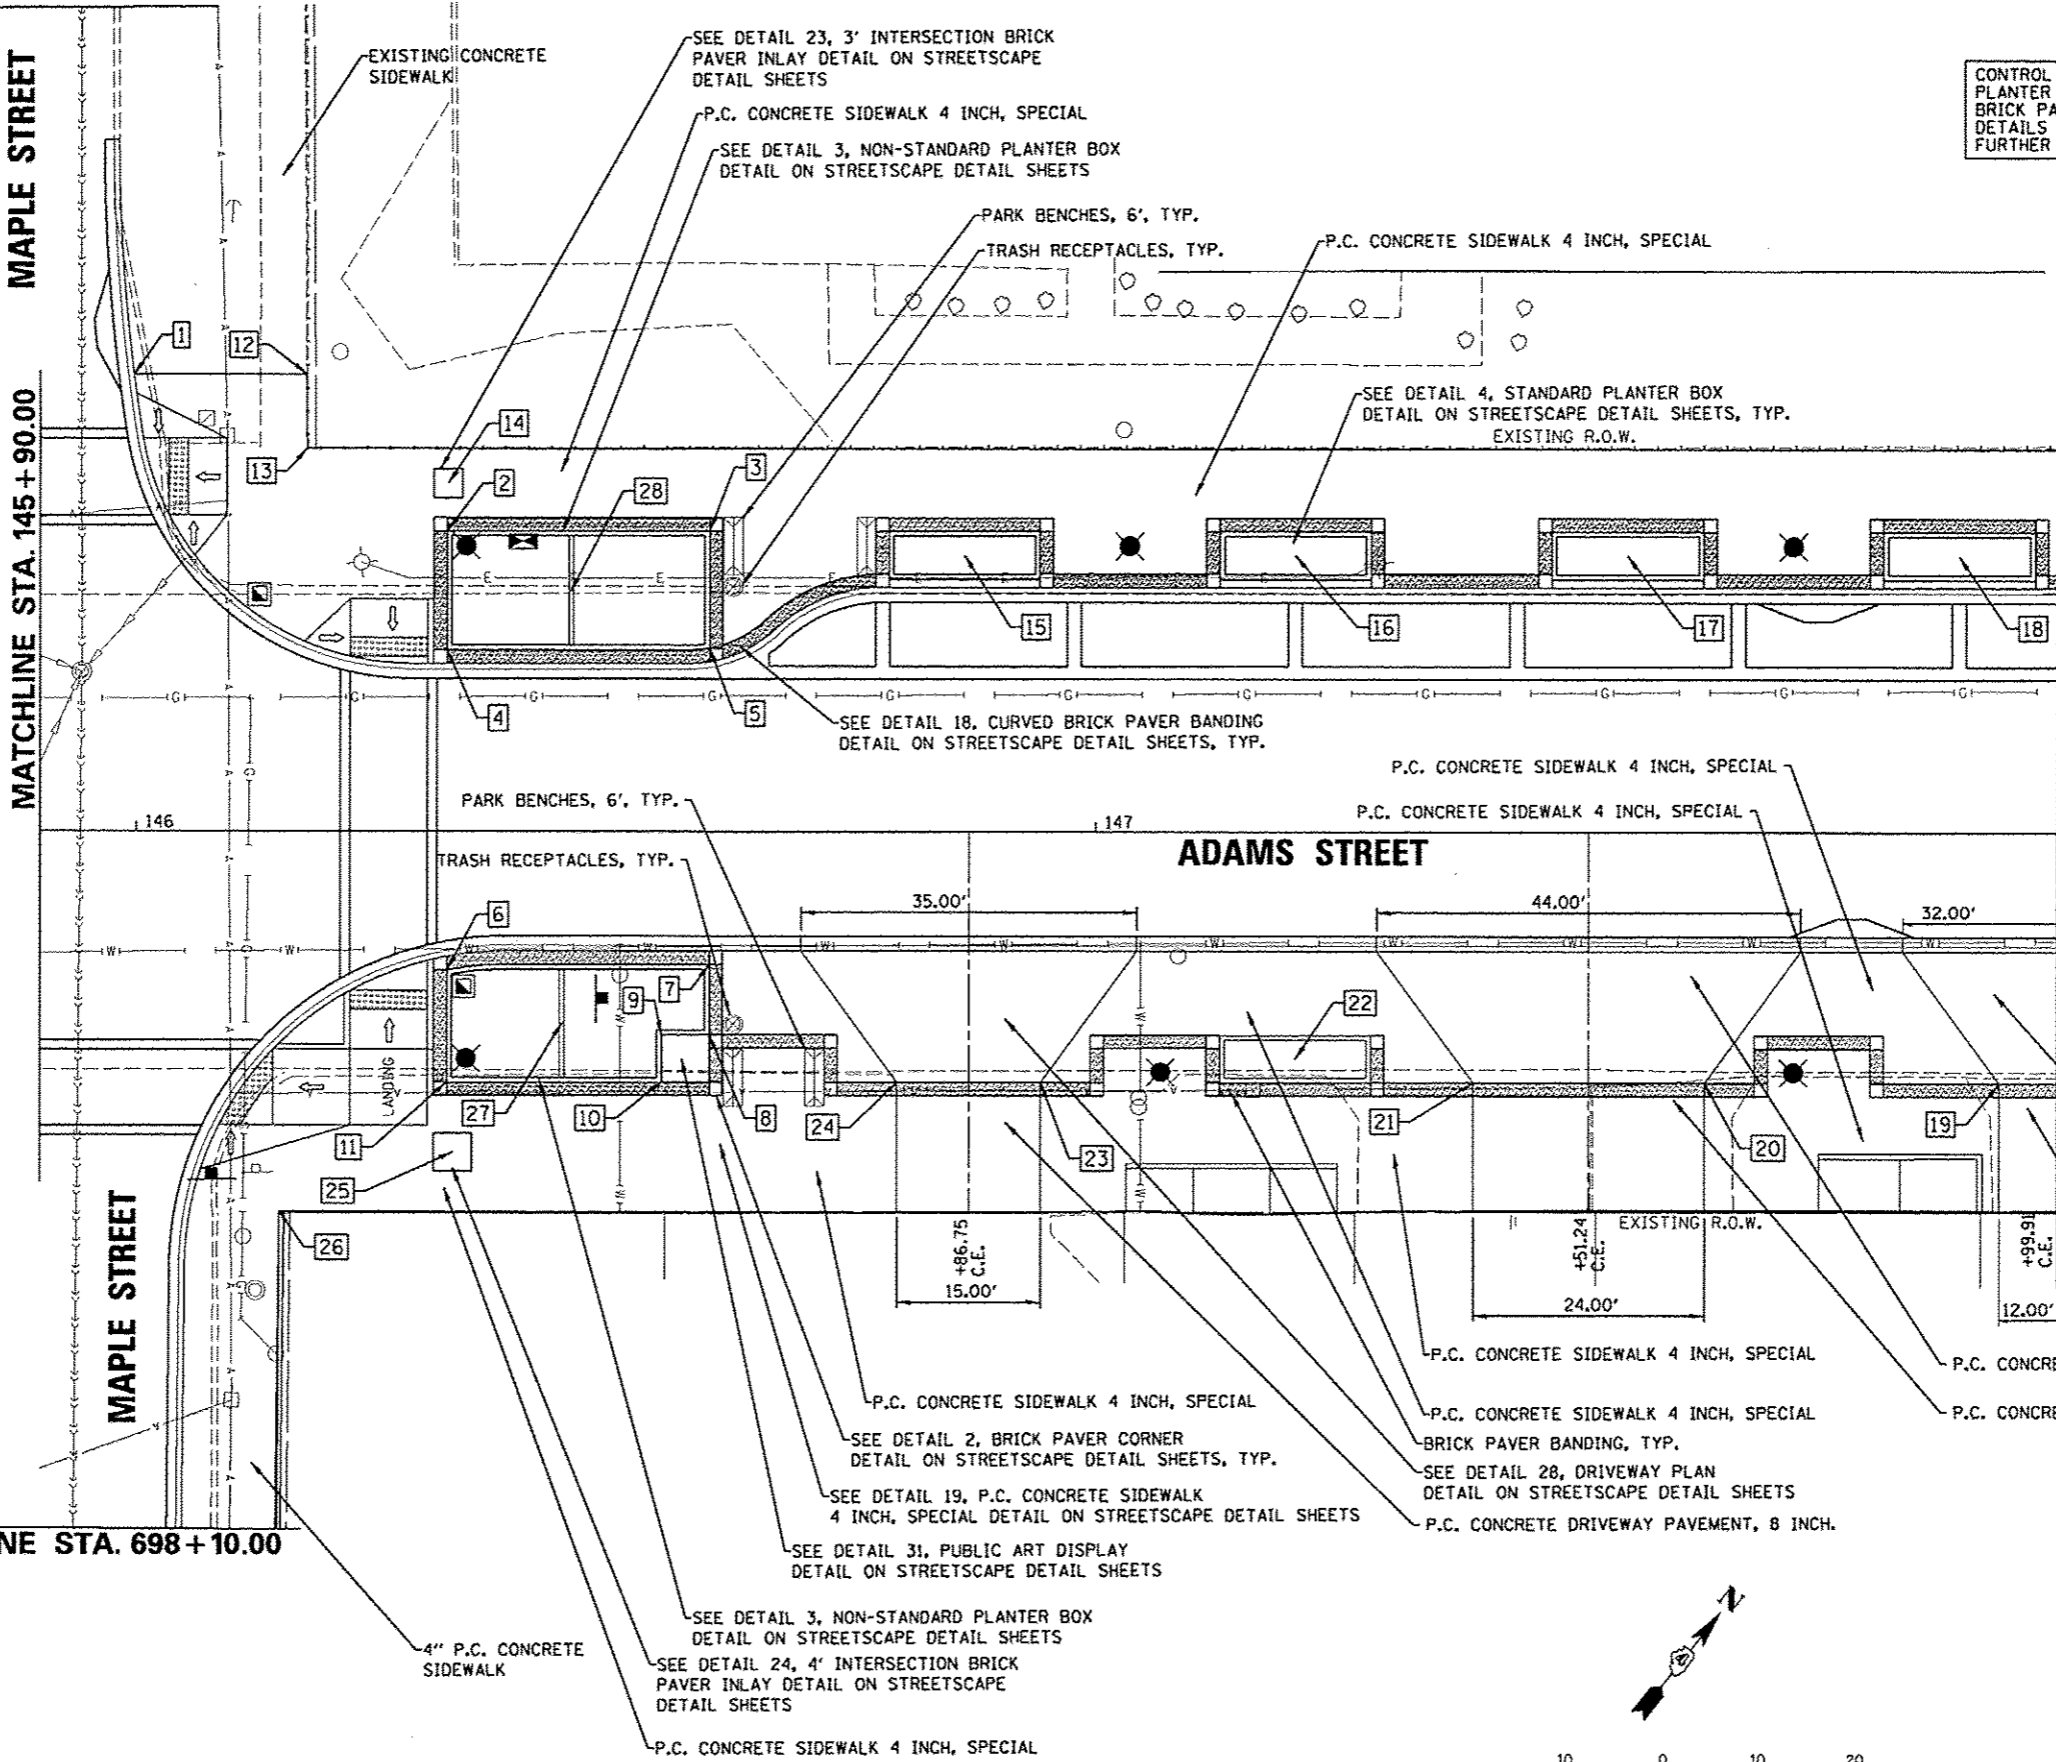

MATCHLINE STA. 148+00.00

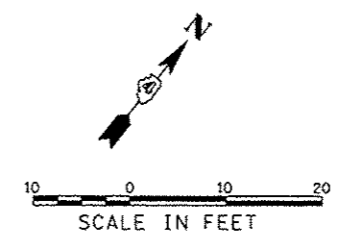

FILE NAME *	USER NAME = monsk01398	DESIGNED - STH	REVISED -	STATE OF ILLINOIS DEPARTMENT OF TRANSPORTATION	ADAMS STREET STREETScape PLAN	F.A.U. RTE.	SECTION	COUNTY	TOTAL SHEETS	SHEET NO.
or\pviso-work\do-not-delete\adms73427\044	BL0155-ahc-Indsep004.dgn	DRAWN - STH	REVISED -			12-00356-01-PV	PEORIA	519	246	
	PLOT SCALE = 28.0000' / 1" =	CHECKED - BAB	REVISED -			CONTRACT NO. 89626				
	PLOT DATE = 4/23/2012	DATE - 7/18/12	REVISED -			ILLINOIS FED. AID PROJECT FIG-50931501				

Farnsworth GROUP
 7707 N. KNOXVILLE AVE, SUITE 100
 PEORIA, ILLINOIS 61614
 (309) 693-9088 / (309) 669-0620 Fax
 www.fw.com