

MATCHLINE STA. 796 + 60.00

CONTROL POINTS PROVIDED FOR ALL STANDARD PLANTER BOXES AND 3' AND 4' INTERSECTION BRICK PAVER INLAY FOR CONSTRUCTION, SEE DETAILS 4, 23, AND 24 RESPECTIVELY FOR FURTHER INFORMATION.



STATION	OFFSET	
1.	154+83.55	19.63' LT
2.	154+83.55	23.91' LT
3.	155+13.78	23.91' LT
4.	155+13.78	19.91' LT
5.	155+82.91	14.08' RT
6.	155+21.49	20.76' RT
7.	155+21.49	26.41' RT
8.	154+87.91	26.41' RT
9.	154+87.91	21.41' RT
10.	154+82.91	21.41' RT
11.	154+57.71	39.88' RT
12.	154+70.59	39.97' RT
13.	154+57.92	68.68' RT
14.	154+70.48	68.72' RT
15.	154+84.17	36.19' LT
16.	156+51.62	21.41' LT
17.	156+51.62	23.91' RT
18.	156+17.12	23.91' RT
19.	155+82.62	23.91' RT
20.	154+83.56	34.07' RT
21.	154+76.87	44.97' LT
22.	156+65.11	44.96' LT
23.	154+75.31	41.74' RT
24.	154+64.09	54.23' RT
25.	154+93.87	20.25' RT
26.	155+07.72	20.22' RT
27.	154+98.67	21.47' LT

OAK STREET

MATCHLINE STA. 154 + 45.00

OAK STREET

MATCHLINE STA. 798 + 15.00

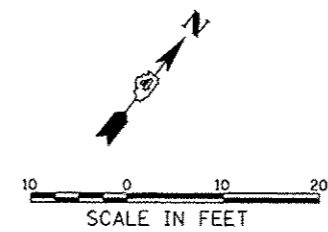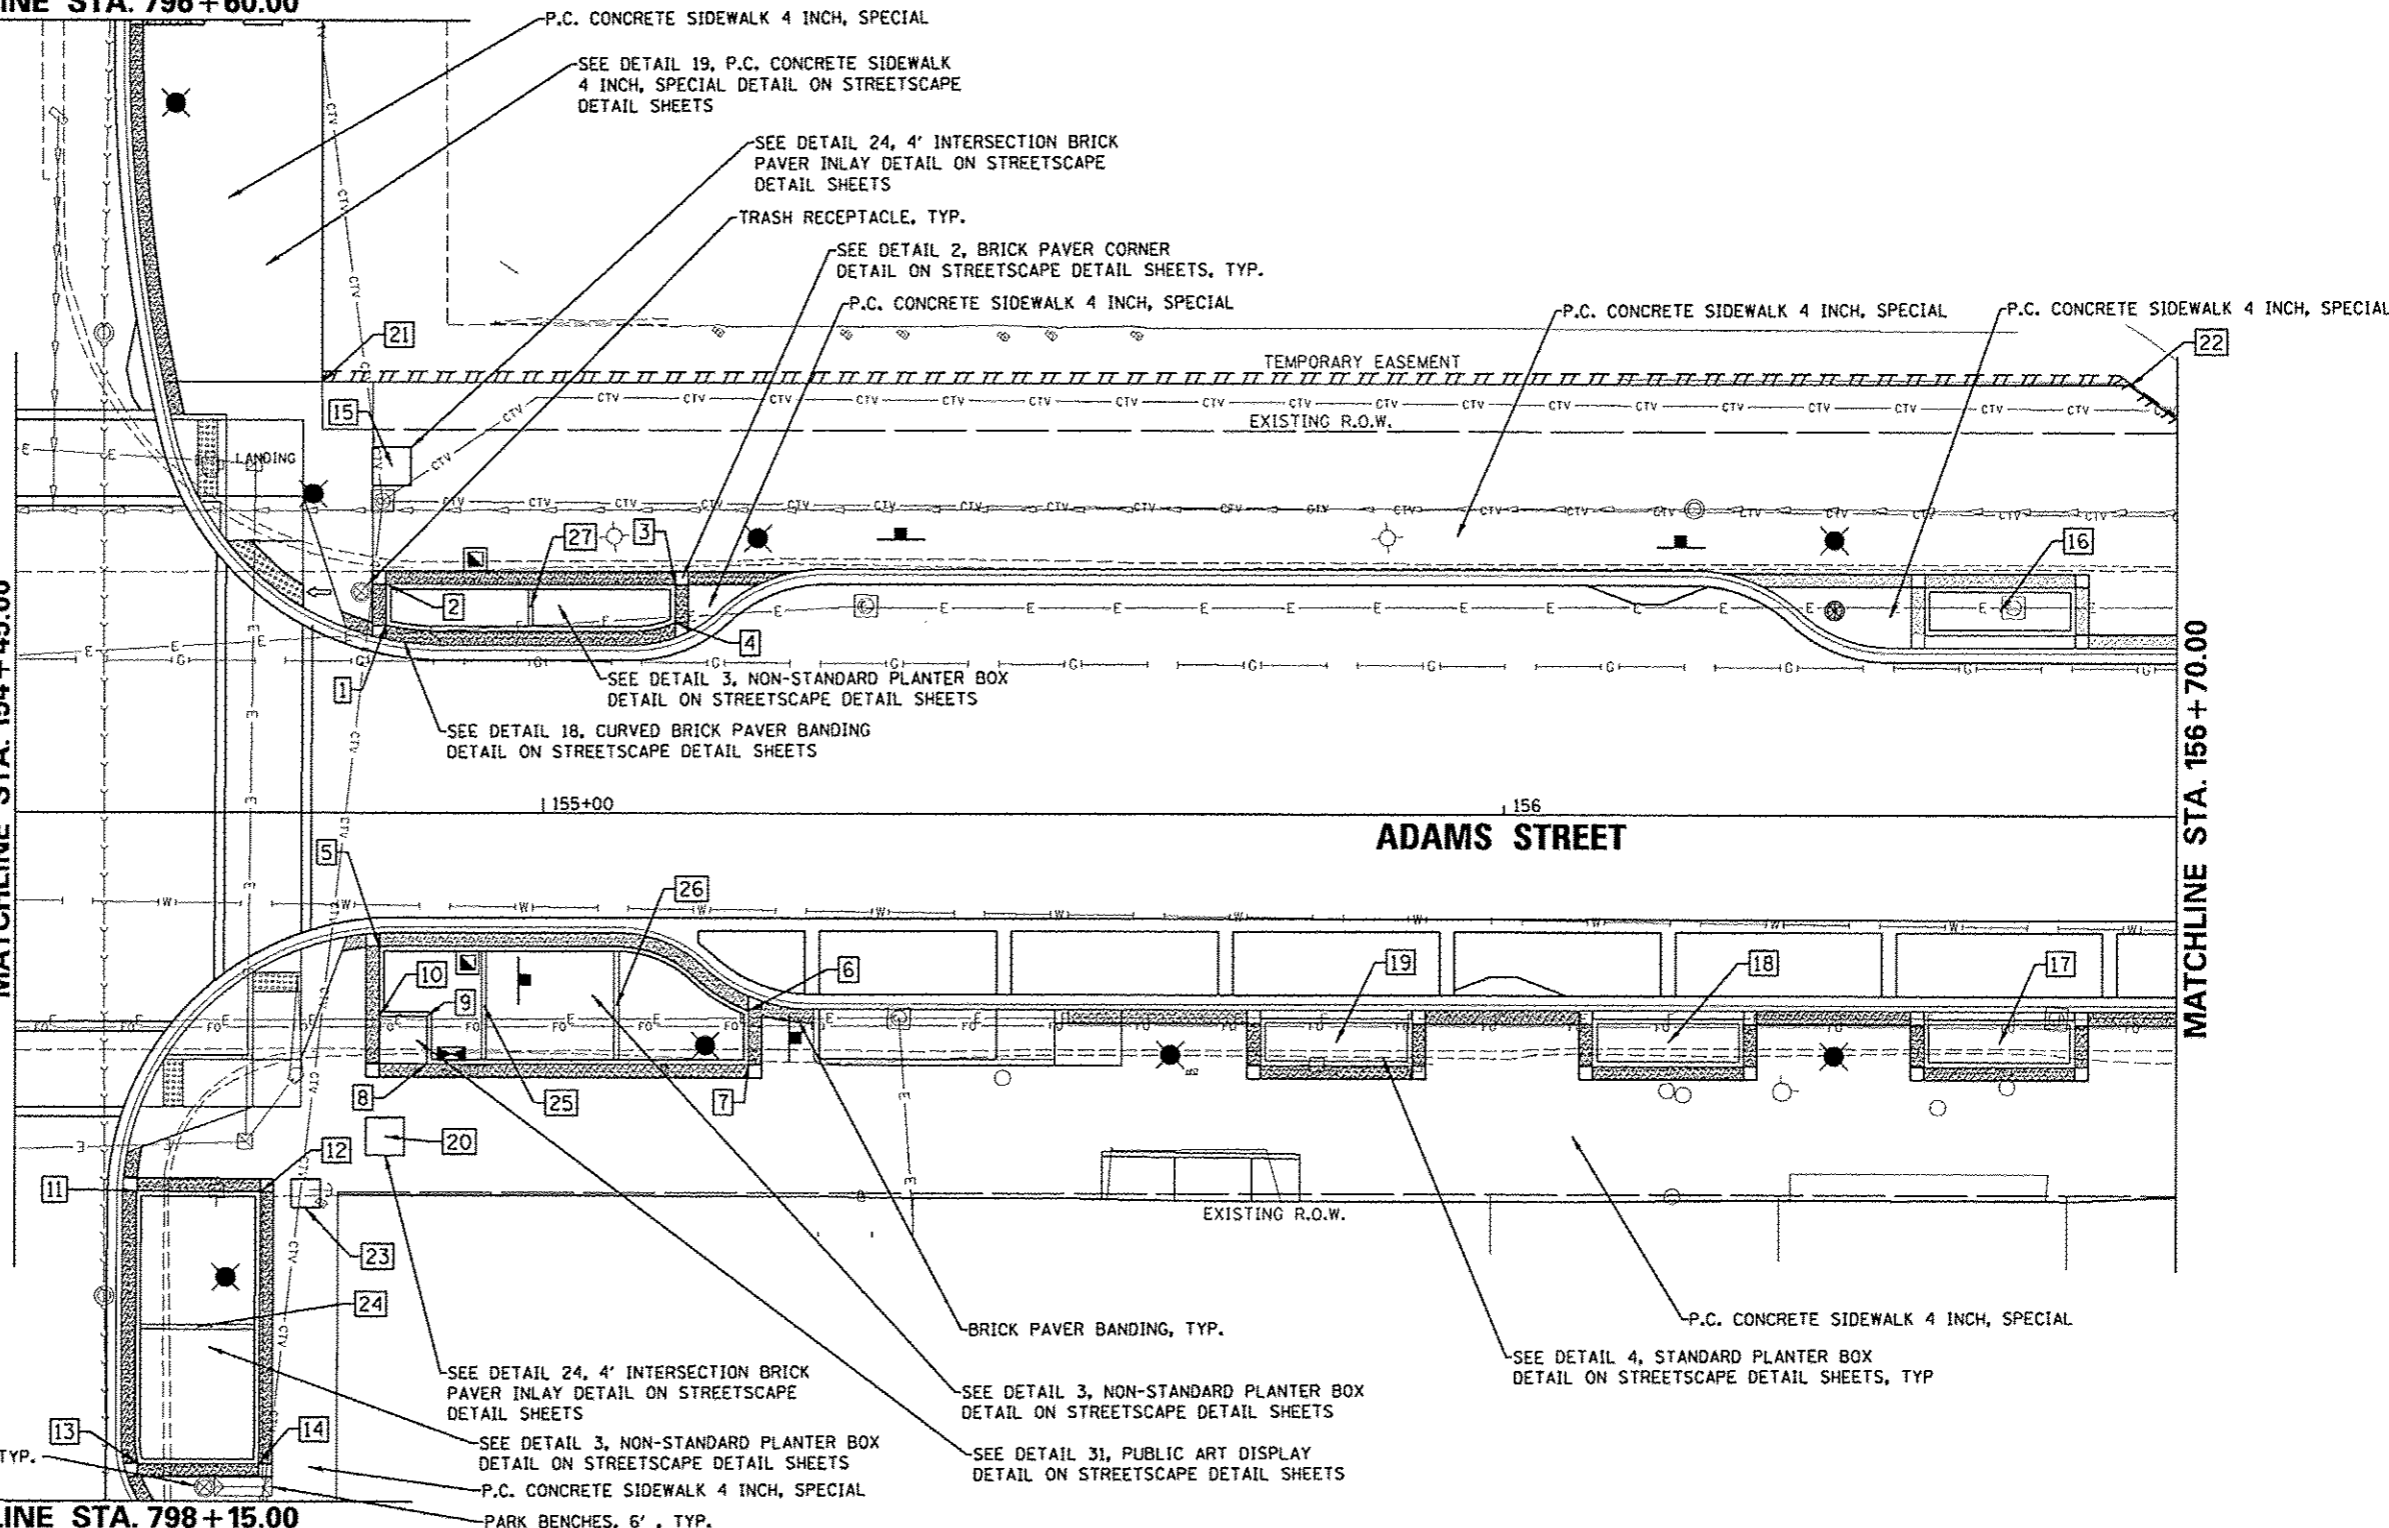

FILE NAME =	USER NAME = monak01390	DESIGNED - STH	REVISED -	STATE OF ILLINOIS DEPARTMENT OF TRANSPORTATION	ADAMS STREET STREETScape PLAN	F.A.U. RTE.	SECTION	COUNTY	TOTAL SHEETS	SHEET NO.
oi\pwise_work\do_not_delete\dm73427\04	PL0105-rtc-Indsp000.dgn	DRAWN - STH	REVISED -			12-00356-01-PV	PEORIA	519	250	
PL0105-rtc-Indsp000.dgn	PL0105-rtc-Indsp000.dgn	CHECKED - BAB	REVISED -			CONTRACT NO. 89626				
PL0105-rtc-Indsp000.dgn	PL0105-rtc-Indsp000.dgn	DATE - 7/18/12	REVISED -			ILLINOIS FED. AID PROJECT FIG-56931158P				
SCALE: 1"=10'				SHEET NO. OF SHEETS		STA. 154+45.00 TO STA. 156+70.00				

Farnsworth GROUP
 7707 N. KNOXVILLE AVE, SUITE 100
 PEORIA, ILLINOIS 61614
 (309) 699-9005 / (309) 699-9020 Fax
 www.farnsworth.com