



	STATION	OFFSET	
1.	240+25.05	40.65'	LT
2.	240+24.95	28.91'	RT
3.	240+97.43	39.68'	LT
4.	240+97.22	29.25'	RT
5.	241+20.57	66.11'	LT
6.	241+20.37	53.15'	LT
7.	241+34.44	43.24'	RT
8.	240+25.09	45.46'	LT
9.	240+97.43	25.02'	LT
10.	241+15.04	44.57'	LT
11.	241+15.26	66.19'	LT
12.	241+27.87	53.06'	LT
13.	240+24.89	34.54'	RT
14.	240+31.22	29.00'	RT
15.	240+34.43	34.64'	RT
16.	240+67.44	34.96'	RT
17.	240+69.93	28.99'	RT
18.	240+97.38	12.56'	RT
19.	241+15.31	35.43'	RT
20.	241+22.94	43.11'	RT

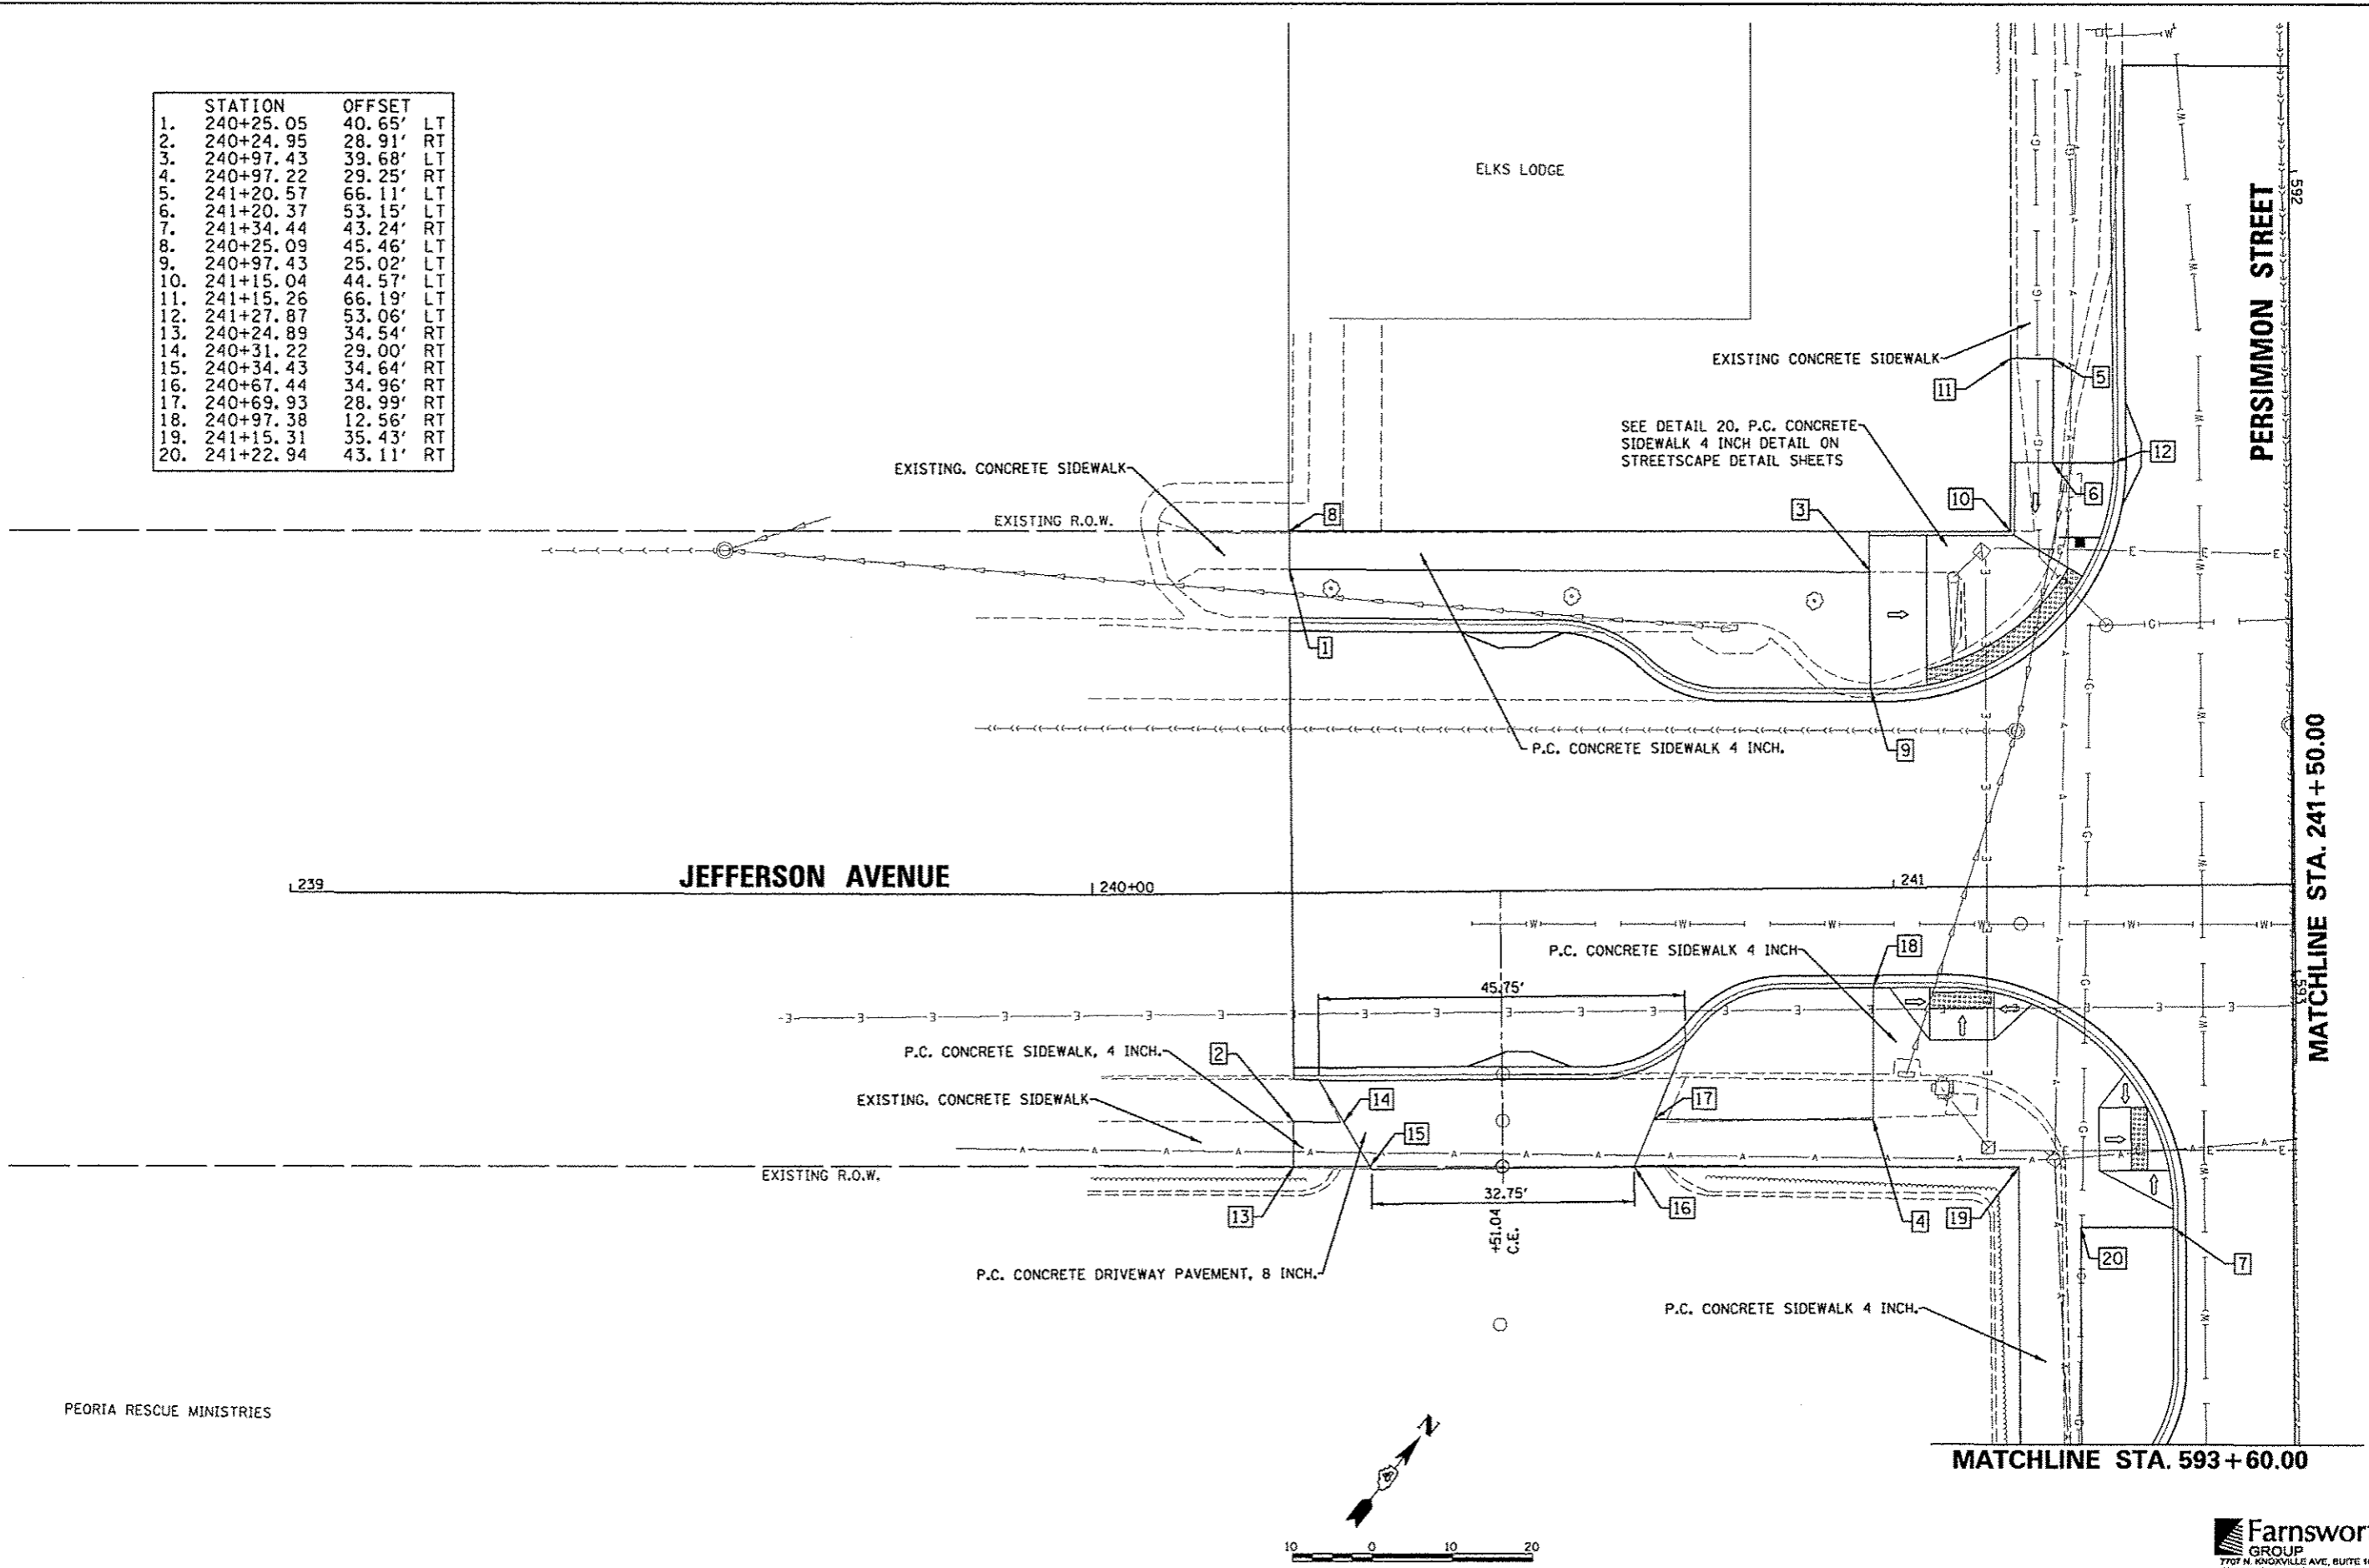

PEORIA RESCUE MINISTRIES

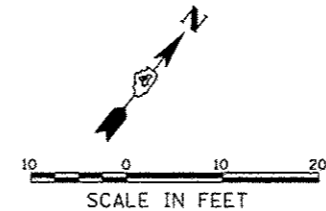

FILE NAME *	USER NAME * menak81348	DESIGNED - STH	REVISED -
a:\pwise\work\do_not_delete\dms73427\04	ALB155-shr-indsop820.dgn	DRAWN - STH	REVISED -
	PLOT SCALE = 20.0000' / 1"	CHECKED - BAB	REVISED -
	PLOT DATE = 07/23/2012	DATE - 7/18/12	REVISED -

STATE OF ILLINOIS
DEPARTMENT OF TRANSPORTATION

JEFFERSON AVENUE
STREETScape PLAN

SCALE: 1"=10' SHEET NO. OF SHEETS STA. 239+00.00 TO STA. 241+50.00

F.A.U. RTE.	SECTION	COUNTY	TOTAL SHEETS	SHEET NO.
12	12-00356-01-PV	PEORIA	519	255
CONTRACT NO. 89626			ILLINOIS FED. AID PROJECT TIG-509311581	

Farnsworth GROUP
7707 N. KNOXVILLE AVE., SUITE 100
PEORIA, ILLINOIS 61614
(309) 699-8300 / (309) 699-8820 Fax
www.fwg.com