


| | STATION | OFFSET | |
|-----|-----------|--------|----|
| 1. | 249+66.40 | 17.58' | LT |
| 2. | 249+66.40 | 34.00' | LT |
| 3. | 249+77.04 | 39.00' | LT |
| 4. | 249+77.04 | 47.42' | LT |
| 5. | 249+94.80 | 47.51' | LT |
| 6. | 249+68.80 | 12.96' | RT |
| 7. | 249+68.80 | 39.24' | RT |
| 8. | 249+75.97 | 39.24' | RT |
| 9. | 249+83.97 | 38.81' | RT |
| 10. | 249+92.85 | 38.77' | RT |

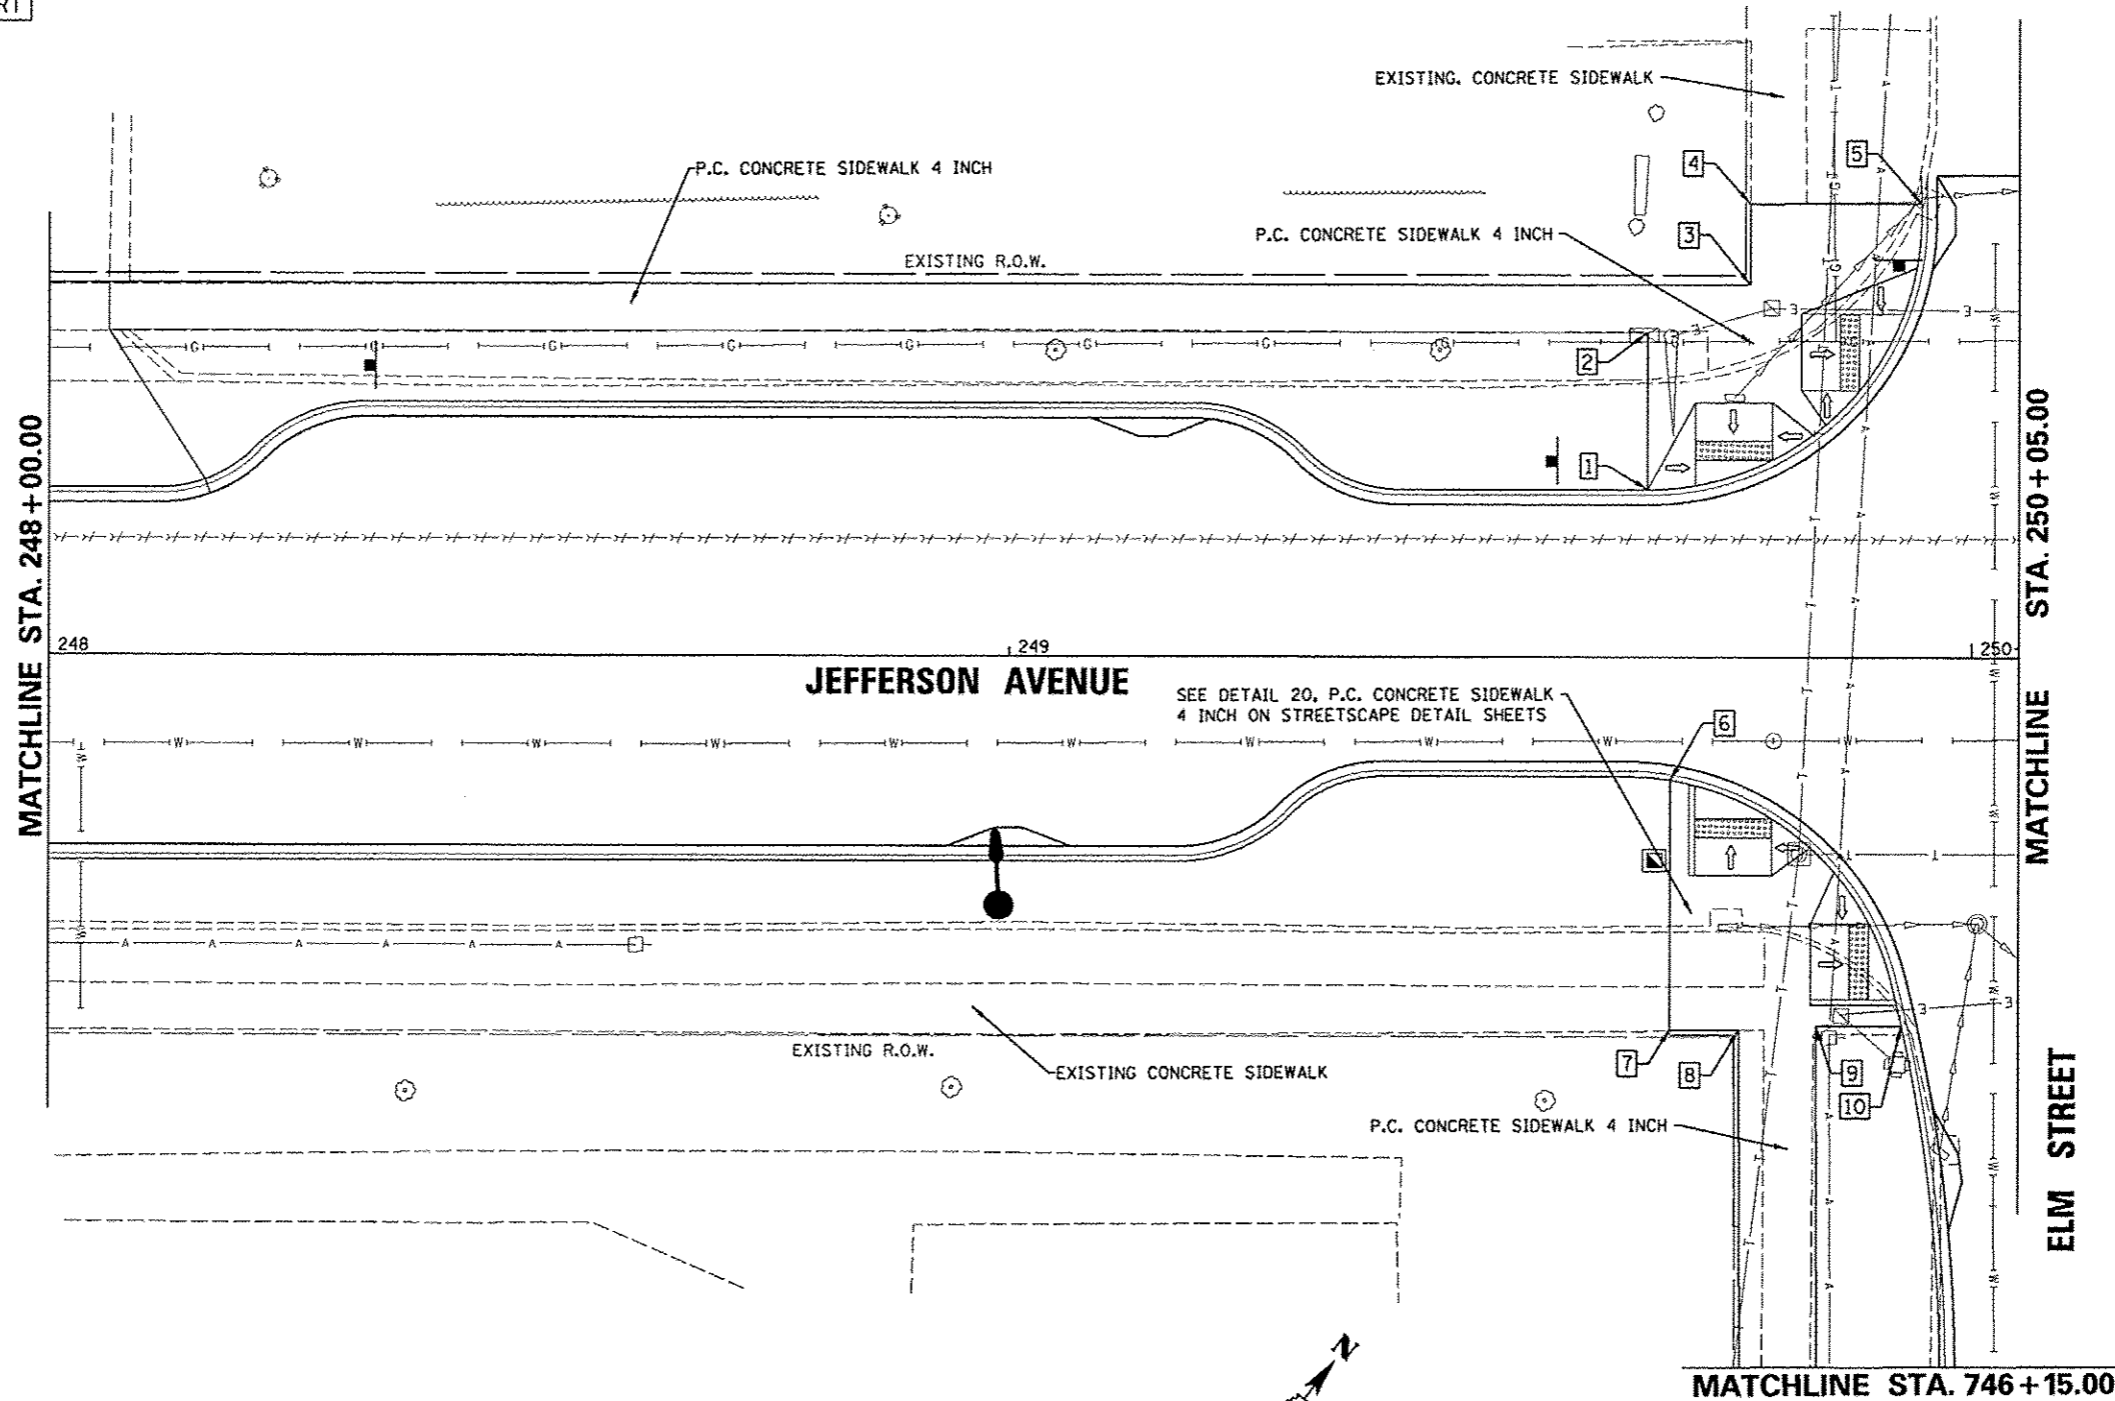

| | | | |
|---|-----------------------------|----------------|-----------|
| FILE NAME * | USER NAME * manski398 | DESIGNED - STH | REVISED - |
| or\pwise-work\do_not_delete\des73427\04 | 01.0155-est-1ndscp824.dgn | DRAWN - STH | REVISED - |
| | PLOT SCALE * 20.0000" / in. | CHECKED - BAB | REVISED - |
| | PLOT DATE * 07/23/2012 | DATE - 7/18/12 | REVISED - |

**STATE OF ILLINOIS
DEPARTMENT OF TRANSPORTATION**

**JEFFERSON AVENUE
STREETScape PLAN**

SCALE: 1"=10' SHEET NO. OF SHEETS STA. 248+00.00 TO STA. 250+05.00

| F.A.U. RTE. | SECTION | COUNTY | TOTAL SHEETS | SHEET NO. |
|--------------------|----------------|--------|---------------------------------------|-----------|
| 025H | 12-00356-01-PV | PEORIA | 519 | 259 |
| CONTRACT NO. 89626 | | | ILLINOIS FED. AID PROJECT TIC-5093058 | |

Farnsworth GROUP
7707 N. KNOXVILLE AVE, SUITE 100
PEORIA, ILLINOIS 61614
(309) 693-2666 / (309) 693-9820 Fax
www.fwg.com