
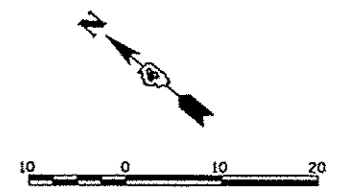


	STATION	OFFSET	
1.	594+30.23	31.96'	LT
2.	594+30.23	24.29'	LT
3.	594+65.23	31.03'	LT
4.	594+65.23	24.53'	LT
5.	595+06.43	31.32'	LT
6.	595+06.45	24.82'	LT
7.	595+06.62	28.34'	RT
8.	595+06.65	36.01'	RT

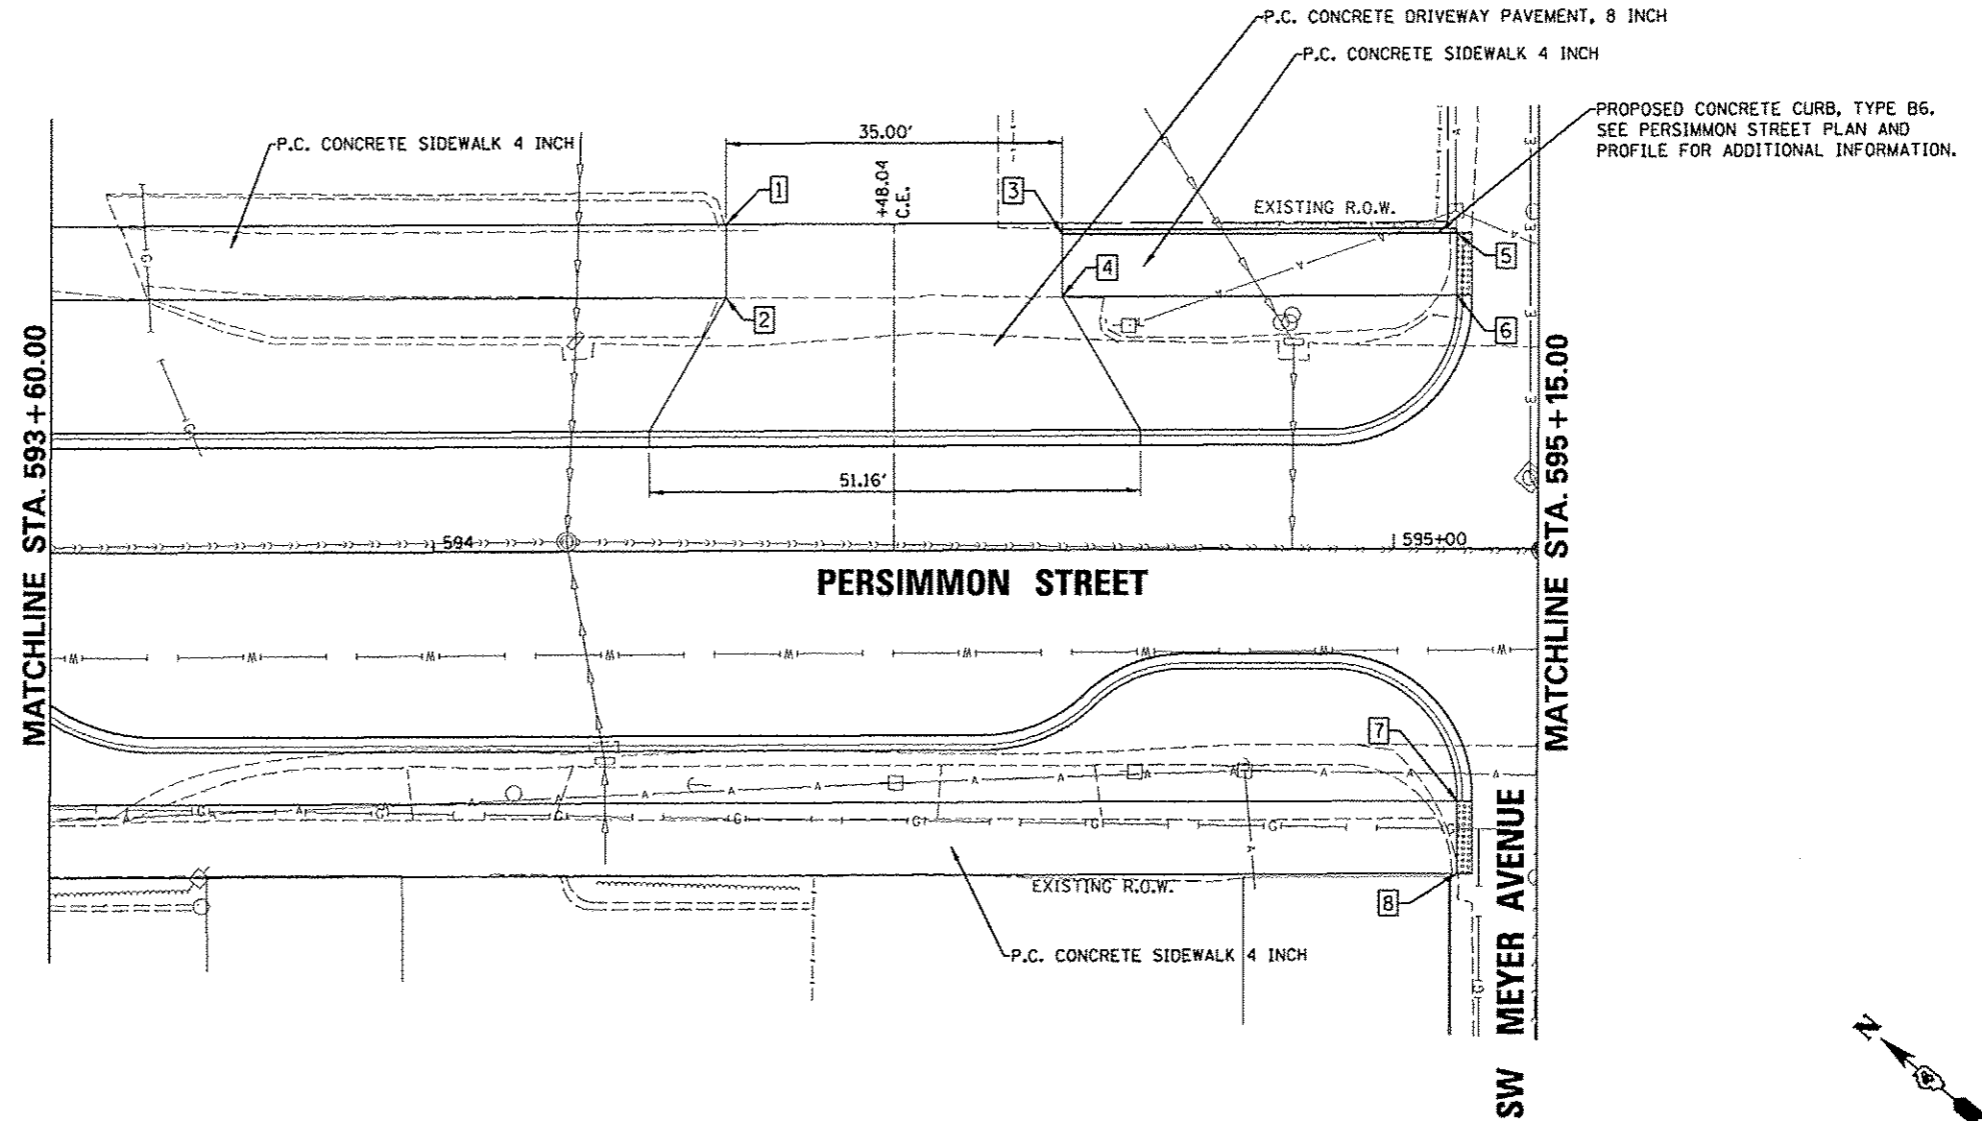

FILE NAME =	USER NAME = manak81398	DESIGNED - STH	REVISED -	<b>STATE OF ILLINOIS DEPARTMENT OF TRANSPORTATION</b>	<b>PERSIMMON STREET STREETScape PLAN</b>	F.A.U. RTE. =	SECTION =	COUNTY =	TOTAL SHEETS =	SHEET NO. =	
c:\pwise_work\do_not_delete\dms73427\04	018155-ah1-Indscp040.dgn	DRAWN - STH	REVISED -			6638	12-00356-01-PV	PEORIA	519	264	
	PLOT SCALE = 20,0000' / in.	CHECKED - BAB	REVISED -			SCALE: 1"=10'		SHEET NO. OF SHEETS		STA. 593+60.00 TO STA. 595+15.00	
	PLOT DATE = 07/23/2012	DATE - 7/18/12	REVISED -			ILLINOIS FED. AID PROJECT TIG-50931150					

**Farnsworth GROUP**  
 7707 N. KNOXVILLE AVE, SUITE 100  
 PEORIA, ILLINOIS 61614  
 (309) 662-6688 / (309) 662-9420 Fax  
 www.fw.com

CONTRACT NO. 89626