



13 Standard Planter Box Section Detail
Scale: 1"=1'-0"

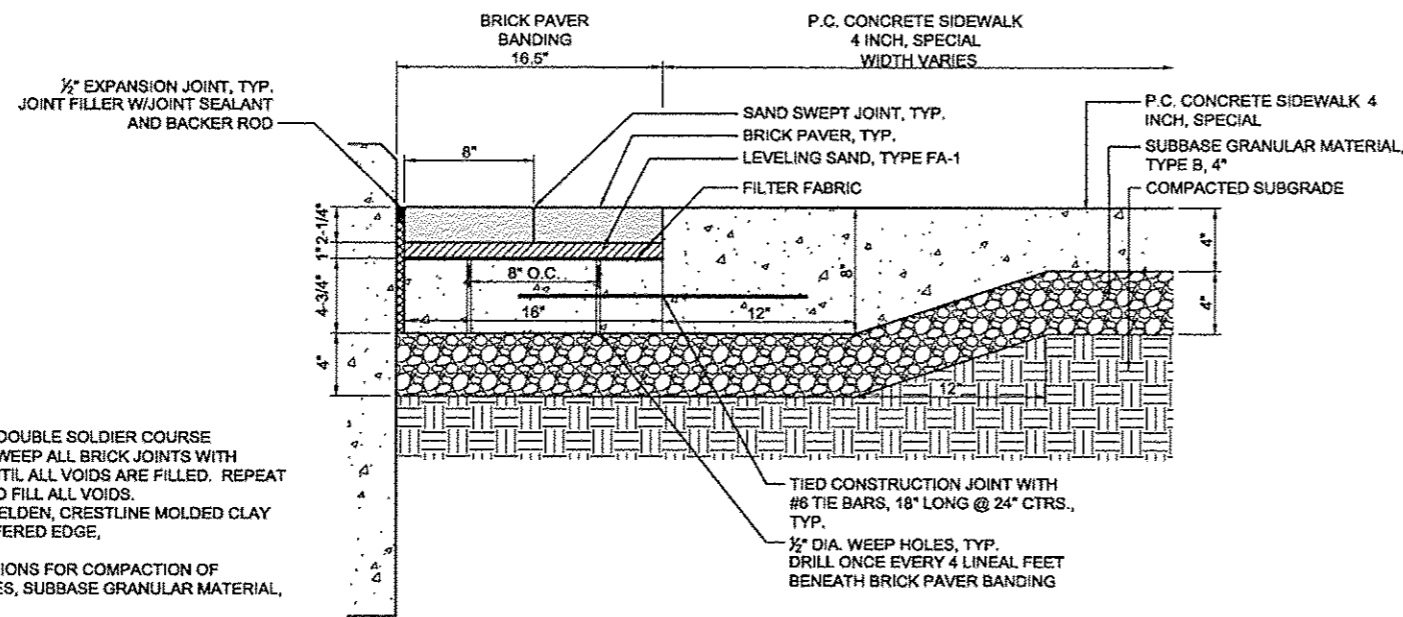

12 Brick Paver Banding Detail - Abutting Planter Box
Scale: Not to Scale

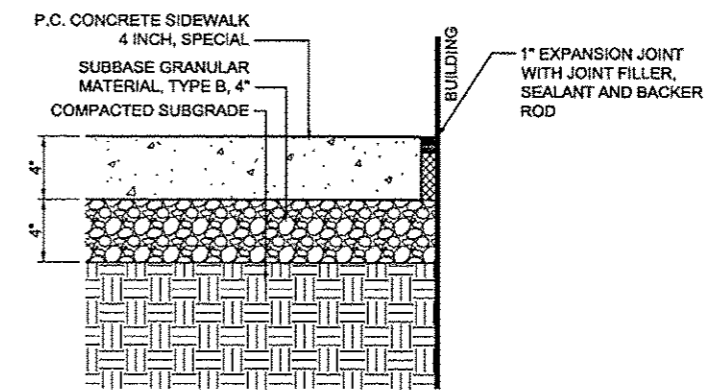

11 P.C. Concrete Sidewalk 4 Inch, Special Joint Detail Abutting Building
Scale: 1/2"=1'-0"

FILE NAME =	USER NAME = mansk01398
0:\p\user_work\do_not_delete\dms73427\04	04\0155-ah\1-d\details-Indeap03.dgn
PLOT SCALE = 2.0000 1' / in.	
PLOT DATE = 07/23/2012	

DESIGNED - ALW	REVISED -
DRAWN - ALW	REVISED -
CHECKED - BAB	REVISED -
DATE - 7/18/12	REVISED -

STATE OF ILLINOIS
DEPARTMENT OF TRANSPORTATION

TIGER II - WAREHOUSE DISTRICT
STREETScape DETAILS
SCALE: N.T.S.
SHEET NO. OF SHEETS STA. TO STA.

F.A.U. RTE.	SECTION	COUNTY	TOTAL SHEETS	SHEET NO.
	12-00356-01-PV	PEORIA	519	279
CONTRACT NO.89626				
ILLINOIS FED. AID PROJECT T16-5093(158)				

