



- NOTES:
- CONTRACTOR SHALL PROVIDE SHOP DRAWINGS FOR APPROVAL PRIOR TO FABRICATION.
 - LINE POSTS ARE REQUIRED WHERE DISTANCE BETWEEN CORNER POSTS EXCEED 6'. LINE POSTS SHALL BE PLACED EQUIDISTANT BETWEEN CORNER/INTERMEDIATE POSTS.
 - DECORATIVE RINGS SHALL BE PLACED IN EVERY OTHER OPEN SPACE BETWEEN PICKETS. THERE SHALL BE ONE OPEN SPACE ON EITHER SIDE OF LINE/CORNER POSTS.
 - MOUNTING PLATES WITH ANCHORS SHALL BE GRADE 5 GALVANIZED WHERE ATTACHED TO CONCRETE STRUCTURES (SPECIAL).
 - MATERIAL TYPE AND FINISH: A36 MILD STEEL, SANDBLASTED, 2 MILS. ZINC POWDER COAT PRIMER AND 4 MILS. BLACK POWDER COAT TOP FINISH.


17 Standard Planter Railing Detail
Scale: 1"=1'-0"

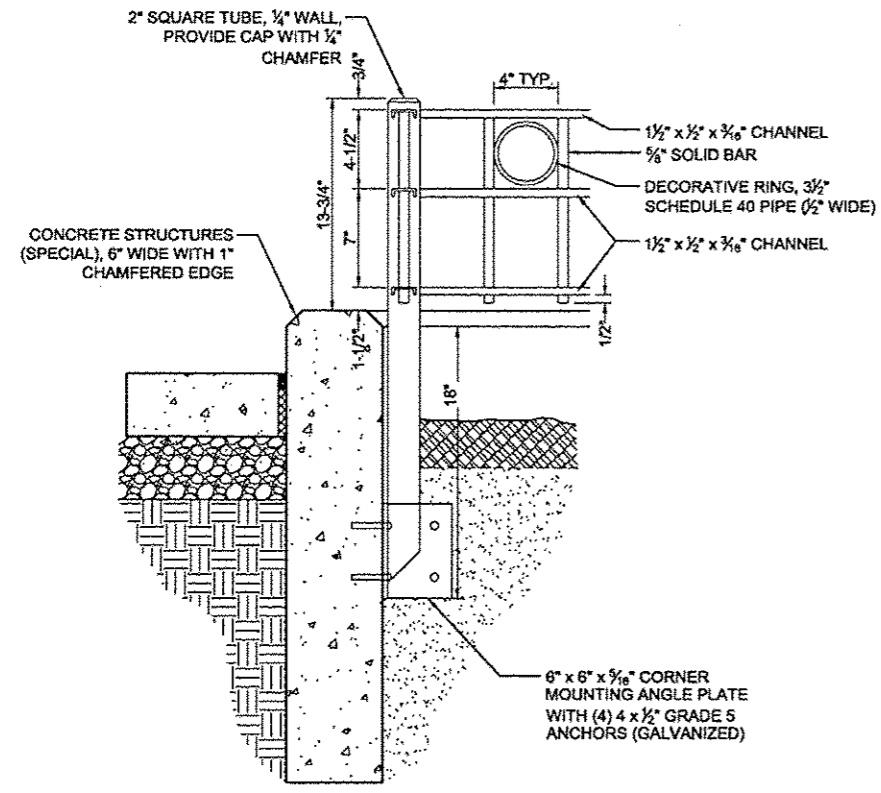

16 Planter Railing - Corner Post Detail
Scale: Not to Scale

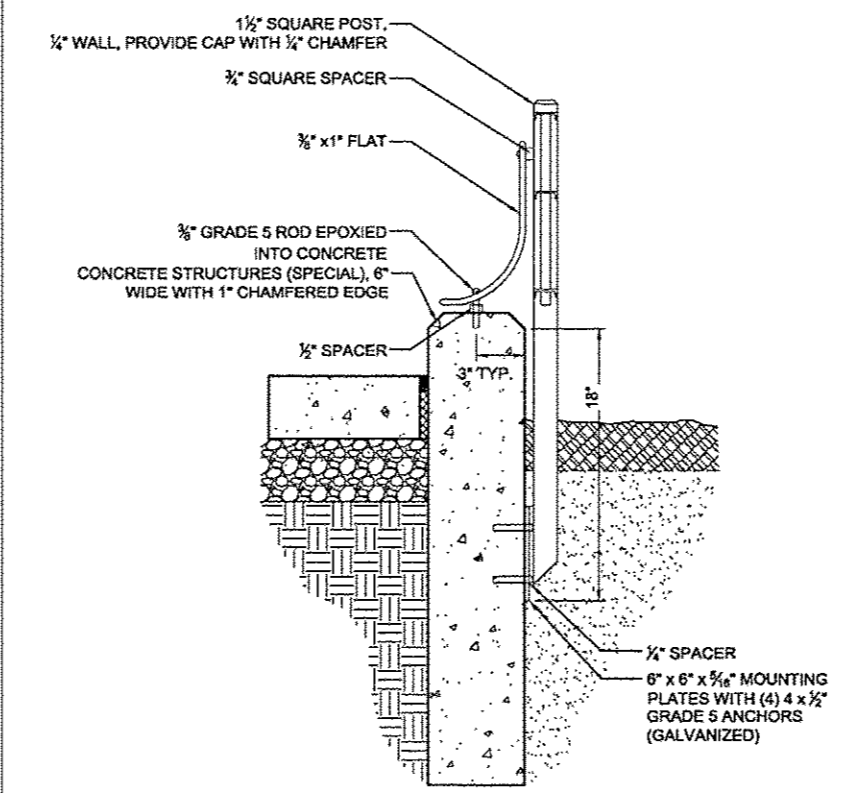

15 Planter Railing - Line Post Detail
Scale: Not to Scale

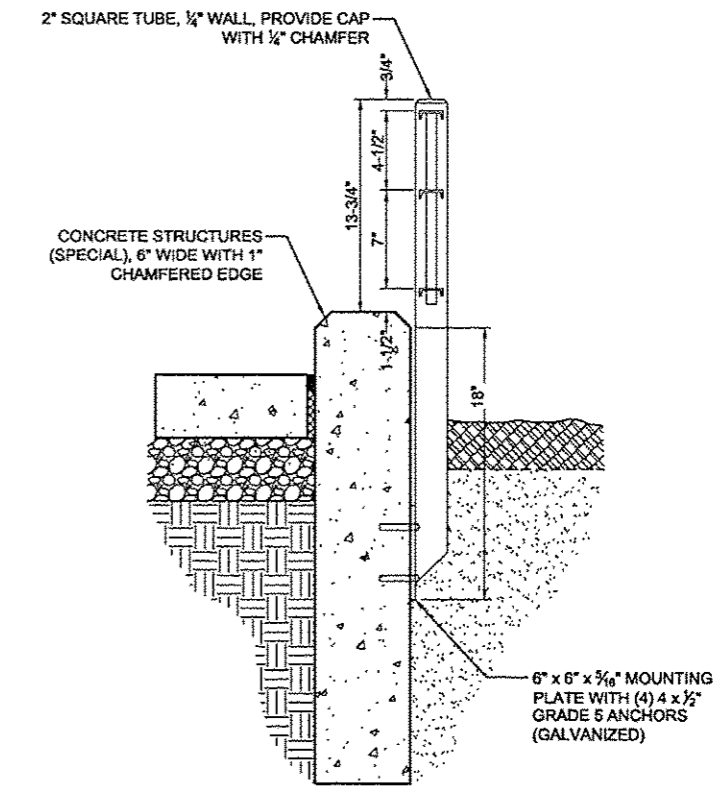

14 Planter Railing - Intermediate Post Detail
Scale: Not to Scale

Farnsworth GROUP
7707 N. KNOXVILLE AVE, SUITE 100
PEORIA, ILLINOIS 61614
(309) 699-6655 / (309) 699-6620 Fax
www.fw.com

FILE NAME =	USER NAME = monsk01390	DESIGNED - ALW	REVISED -	STATE OF ILLINOIS DEPARTMENT OF TRANSPORTATION			TIGER II - WAREHOUSE DISTRICT STREETSCAPE DETAILS			F.A.U. RTE.	SECTION	COUNTY	TOTAL SHEETS	SHEET NO.
or\piso_work\do_not_delete\dme73427\04	BL0155-shrt-details-Indoop04.dgn	DRAWN - ALW	REVISED -							12-00356-01-PV	PEORIA	519	280	
PLOT SCALE = 2.0000 1 / in.	CHECKED - BAB	REVISED -	REVISED -							CONTRACT NO.89626				
PLOT DATE = 07/23/2012	DATE - 7/18/12	REVISED -	REVISED -							[ILLINOIS] FED. AID PROJECT 116-50930501				
SCALE: N.T.S.							SHEET NO.	OF	SHEETS	STA.	TO STA.			