



- NOTES:
1. BRICK PAVER FINISHING: SWEEP ALL BRICK JOINTS WITH SAND, TYPE FA-9, UNTIL ALL VOIDS ARE FILLED. REPEAT PROCEDURE AS NEEDED TO FILL ALL VOIDS.
 2. BRICK PAVER TYPE AND COLOR: BELDEN, CRESTLINE MOLDED CLAY BRICK PAVER WITH DUTCH CHAMFERED EDGE, 2 1/4" x 4" x 8" AND 2 1/4" x 8" x 8", VICTORIAN OR APPROVED EQUAL
 3. REFER TO SPECIAL PROVISIONS FOR COMPACTION OF AGGREGATE BASE COURSES, SUBBASE GRANULAR MATERIAL, TYPE B AND SUBGRADE.

33 Public Art Display Section - Abutting Planter Box
Scale: 1"=1'-0"

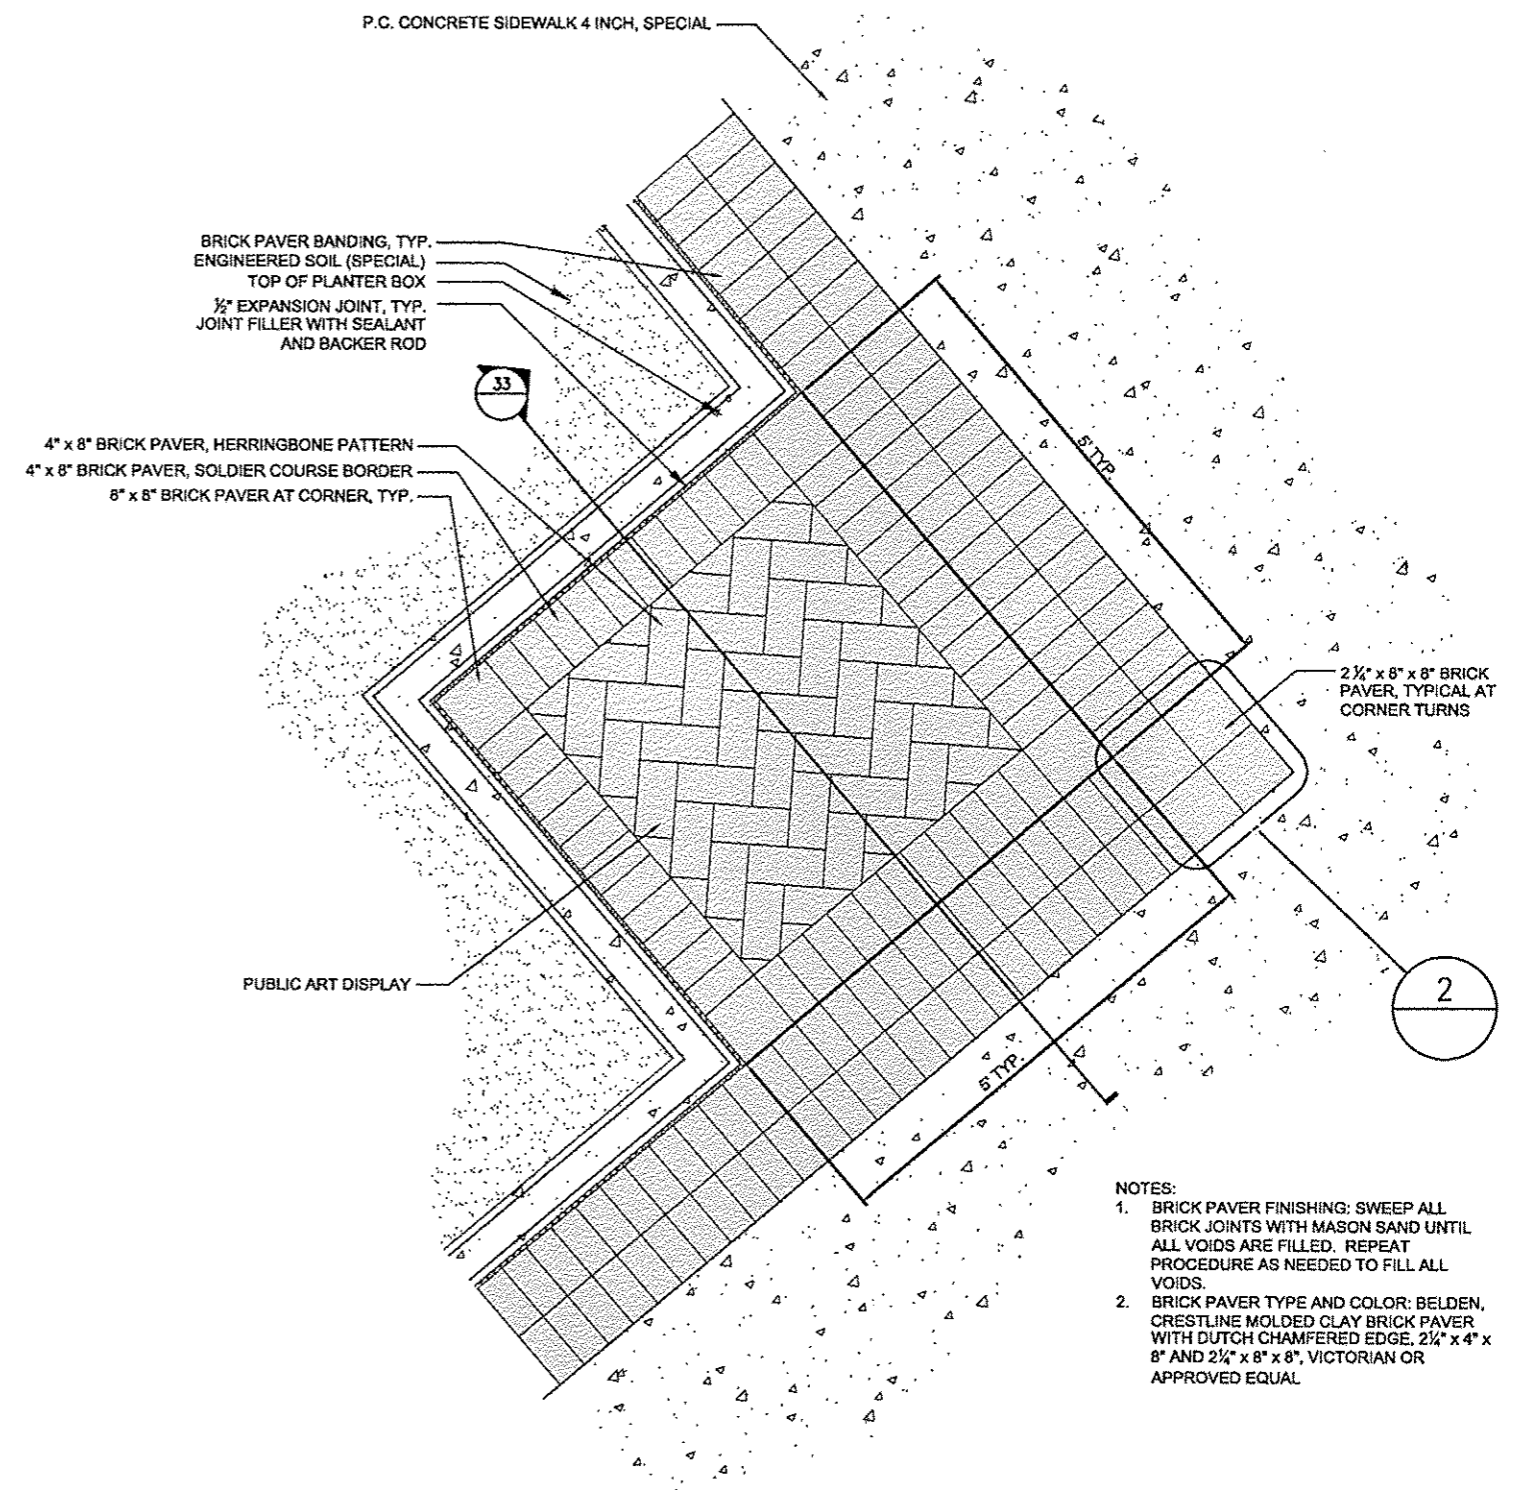

- NOTES:
1. BRICK PAVER FINISHING: SWEEP ALL BRICK JOINTS WITH MASON SAND UNTIL ALL VOIDS ARE FILLED. REPEAT PROCEDURE AS NEEDED TO FILL ALL VOIDS.
 2. BRICK PAVER TYPE AND COLOR: BELDEN, CRESTLINE MOLDED CLAY BRICK PAVER WITH DUTCH CHAMFERED EDGE, 2 1/4" x 4" x 8" AND 2 1/4" x 8" x 8", VICTORIAN OR APPROVED EQUAL

31 Public Art Display Detail - Abutting Planter Box
Scale: 1"=1'-0"

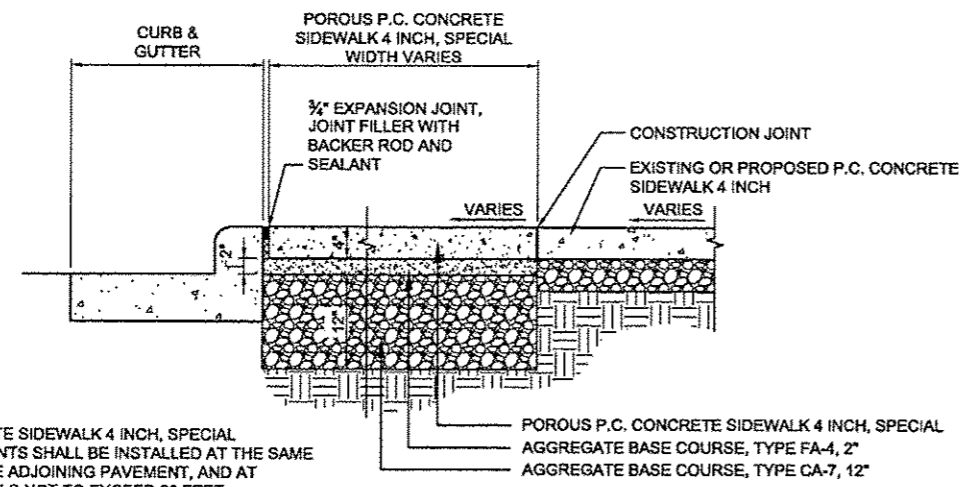

- NOTES:
1. POROUS CONCRETE SIDEWALK 4 INCH, SPECIAL. CONTRACTION JOINTS SHALL BE INSTALLED AT THE SAME LOCATIONS AS THE ADJOINING PAVEMENT, AND AT REGULAR INTERVALS NOT TO EXCEED 20 FEET.
 2. CONTRACTION JOINTS SHALL BE INSTALLED IMMEDIATELY AFTER ROLLER COMPACTION AND PRIOR TO CURING WITH A ROLLING JOINT TOOL TO A 1" DEPTH.
 3. TRANSVERSE CONSTRUCTION JOINTS SHALL BE PLACED WHENEVER POURING IS SUSPENDED FOR 30 MINUTES OR WHEN CONCRETE IS NO LONGER WORKABLE.
 4. 3/4" EXPANSION JOINTS, TYP. SHALL BE PLACED ADJACENT TO EXISTING UTILITY POLE BASES.
 5. REFER TO SPECIAL PROVISIONS FOR COMPACTION OF AGGREGATE BASE COURSES.

32 Porous P.C. Concrete Sidewalk 4 Inch, Special Detail
Scale: 1"=1'-0"

FILE NAME =	USER NAME = mprsk01390	DESIGNED - ALW	REVISED -
or\pwr\work\do_not_delete\dms73427\04	PL0155-ahc-detailed-Indtop08.dgn	DRAWN - ALW	REVISED -
	PLOT SCALE = 2.0000 1/1 in.	CHECKED - BAB	REVISED -
	PLOT DATE = 07/23/2012	DATE - 7/18/12	REVISED -

STATE OF ILLINOIS
DEPARTMENT OF TRANSPORTATION

TIGER II - WAREHOUSE DISTRICT		F.A.U. RTE.	SECTION	COUNTY	TOTAL SHEETS	SHEET NO.
STREETSCAPE DETAILS		12	12-00356-01-PV	PEORIA	519	284
SCALE: N.T.S.		SHEET NO. OF SHEETS		STA. TO STA.		CONTRACT NO. 89626

ILLINOIS	PEO. AND PROJ. NO.	TIG-5093(158)
----------	--------------------	---------------

Farnsworth GROUP
7707 N. KNOXVILLE AVE. SUITE 100
PEORIA, ILLINOIS 61614
(309) 699-0858 / (309) 699-8820 Fax
www.f-w.com