


MATCHLINE STA. 596 + 70.00

NOTE:
EXPANSION AND CONTRACTION JOINTS
ON PERSIMMON ST. TYPICAL SIDEWALK
SHALL BE PROVIDED IN ACCORDANCE
WITH STANDARD SPECIFICATIONS
AND SPECIAL PROVISIONS

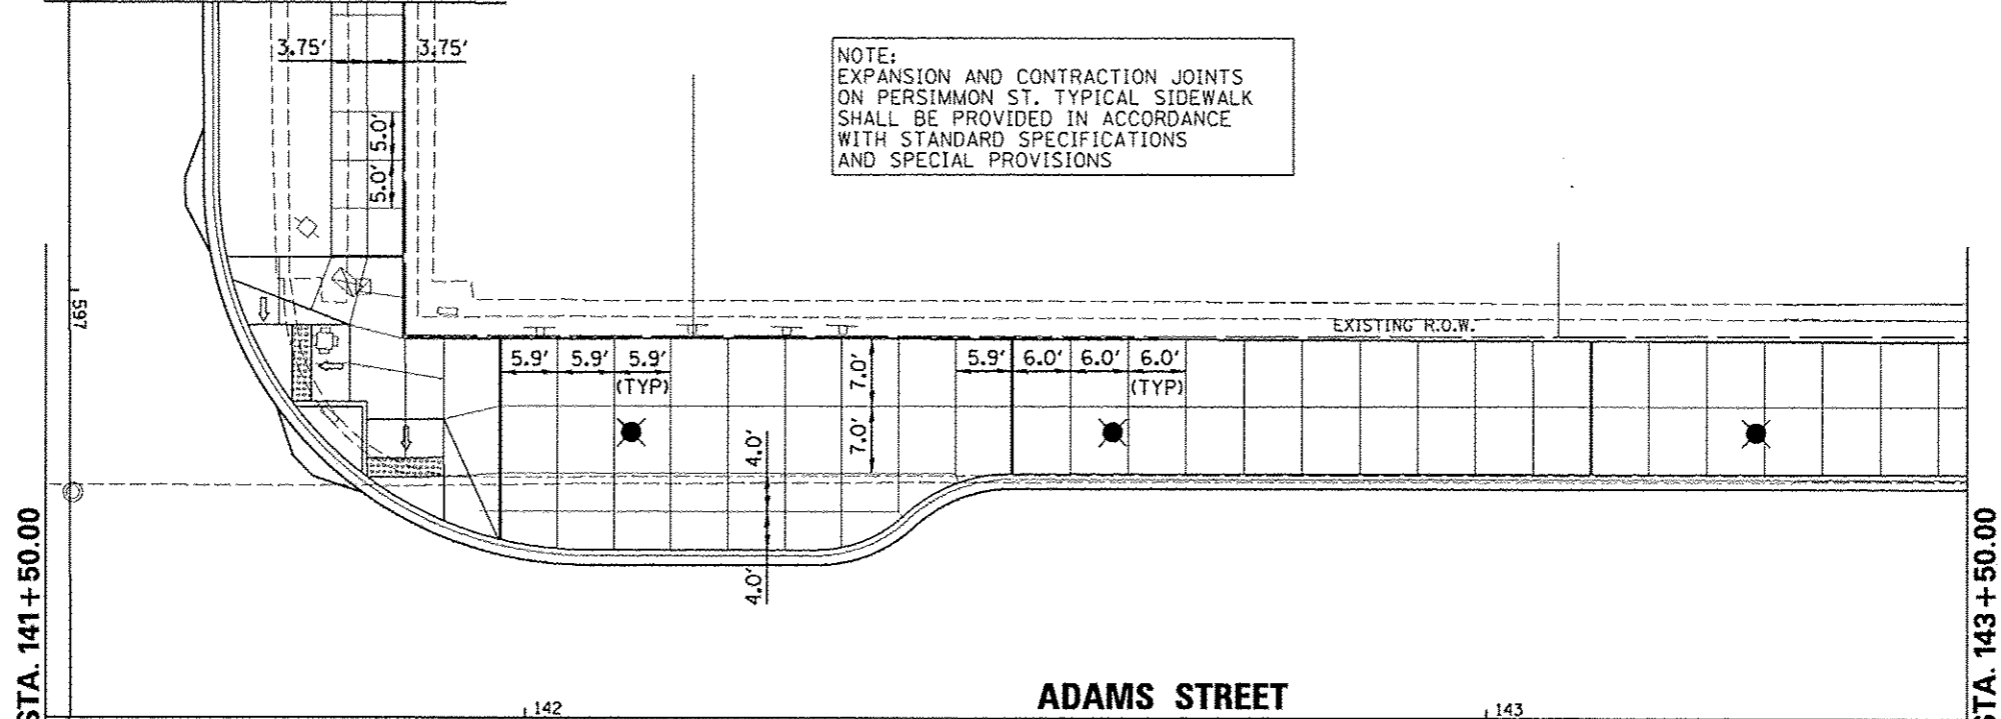


ADAMS STREET

MATCHLINE STA. 141 + 50.00

MATCHLINE STA. 143 + 50.00



MATCHLINE STA. 598 + 25.00

NOTE:
EXPANSION AND CONTRACTION JOINTS
ON PERSIMMON ST. TYPICAL SIDEWALK
SHALL BE PROVIDED IN ACCORDANCE
WITH STANDARD SPECIFICATIONS
AND SPECIAL PROVISIONS

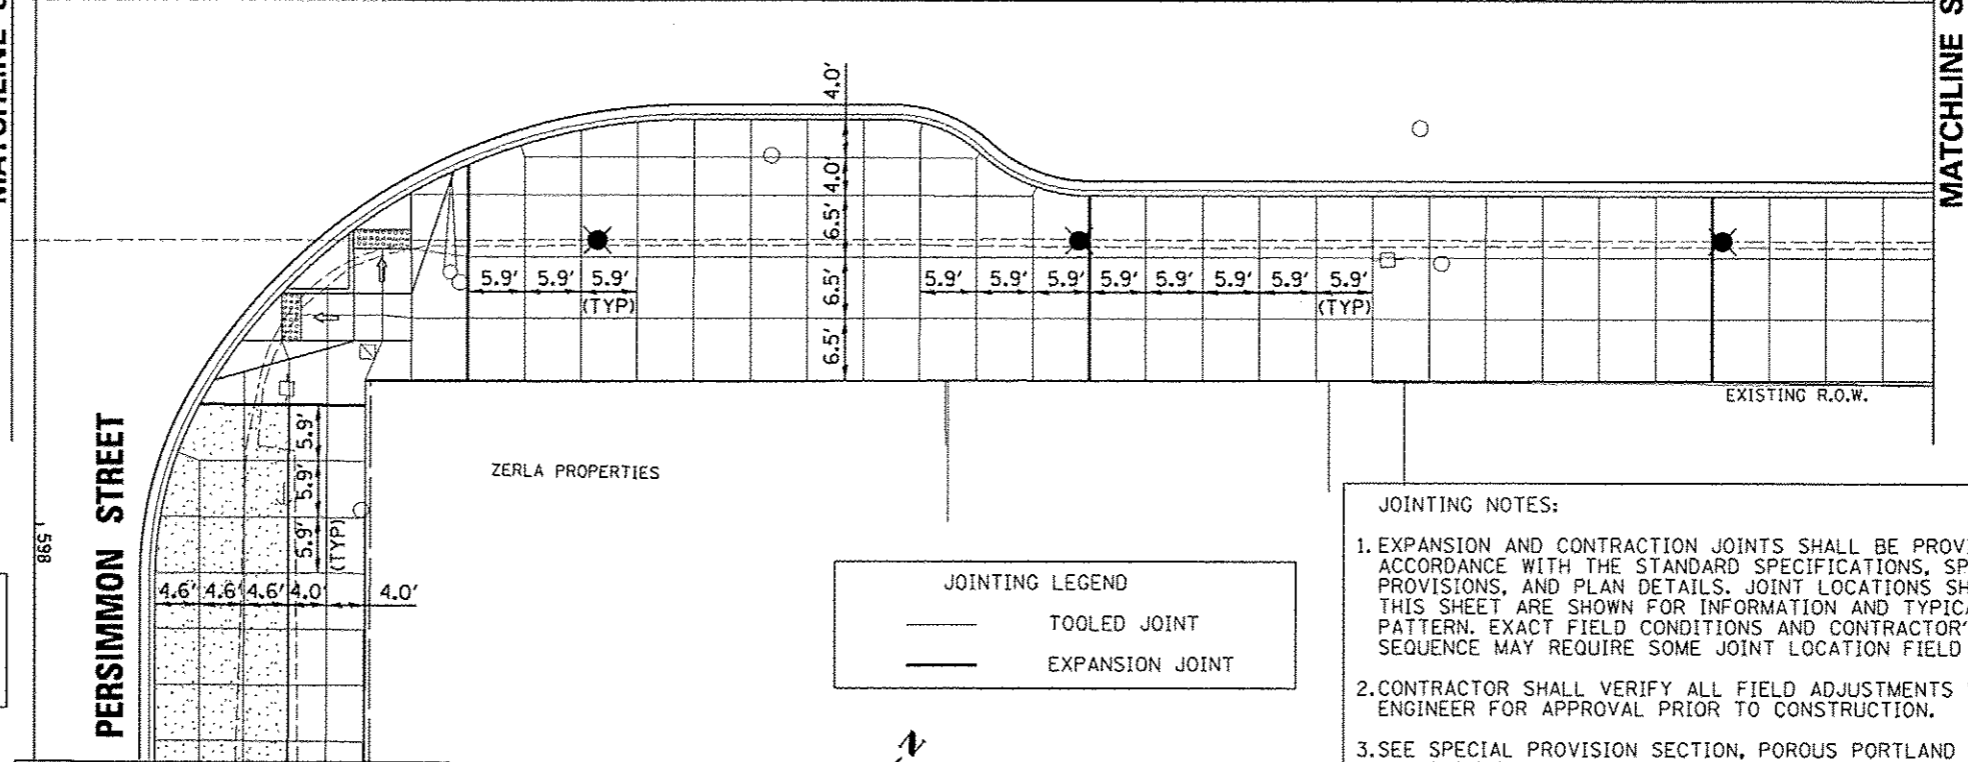

PERSIMMON STREET

ZERLA PROPERTIES

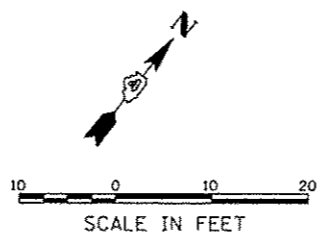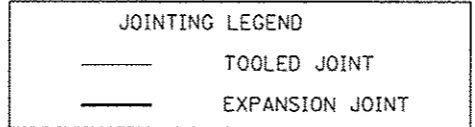

- JOINTING NOTES:
1. EXPANSION AND CONTRACTION JOINTS SHALL BE PROVIDED IN ACCORDANCE WITH THE STANDARD SPECIFICATIONS, SPECIAL PROVISIONS, AND PLAN DETAILS. JOINT LOCATIONS SHOWN ON THIS SHEET ARE SHOWN FOR INFORMATION AND TYPICAL LAYOUT PATTERN. EXACT FIELD CONDITIONS AND CONTRACTOR'S POURING SEQUENCE MAY REQUIRE SOME JOINT LOCATION FIELD ADJUSTMENT.
 2. CONTRACTOR SHALL VERIFY ALL FIELD ADJUSTMENTS WITH FIELD ENGINEER FOR APPROVAL PRIOR TO CONSTRUCTION.
 3. SEE SPECIAL PROVISION SECTION, POROUS PORTLAND CEMENT CONCRETE SIDEWALK 4 INCH, (SPECIAL) FOR FINISH AND EXPANSION JOINT REQUIREMENTS.
 4. SEE SPECIAL PROVISION SECTION, PORTLAND CEMENT CONCRETE SIDEWALK 4 INCH, SPECIAL, FOR FINISH AND EXPANSION JOINT REQUIREMENTS.
 5. SEE ARTICLES 423.06 AND 423.07 OF THE ILLINOIS DEPARTMENT OF TRANSPORTATION STANDARD SPECIFICATIONS FOR ROAD AND BRIDGE CONSTRUCTION MANUAL, FOR DRIVEWAY FINISH JOINT REQUIREMENTS.

FILE NAME *	USER NAME * monk81398	DESIGNED - STH	REVISED -
dl:\piso\work\do_not_delete\dm73427\04	BL0155-akt-IndepJoint02.dgn	DRAWN - STH	REVISED -
	PLOT SCALE = 30.0000' / in.	CHECKED - BAB	REVISED -
	PLOT DATE = 07/23/2012	DATE - 7/18/12	REVISED -

STATE OF ILLINOIS
DEPARTMENT OF TRANSPORTATION

ADAMS STREET
STREETSCAPE PAVEMENT JOINTING PLAN
SCALE: 1"=10'
SHEET NO. OF SHEETS STA. 141+50.00 TO STA. 143+50.00

F.A.U. RTE.	SECTION	COUNTY	TOTAL SHEETS	SHEET NO.
	12-00356-01-PV	PEORIA	519	288
CONTRACT NO. 89626			ILLINOIS FED. AID PROJECT FIG-5093(156)	

Farnsworth GROUP
7707 N. KNOXVILLE AVE, SUITE 100
PEORIA, ILLINOIS 61614
(309) 695-9000 / (309) 695-0020 Fax
www.fsgr.com