


RIZZI'S ON STATE

BEIGNETS

WATER STREET

MATCHLINE STA. 905 + 00.00

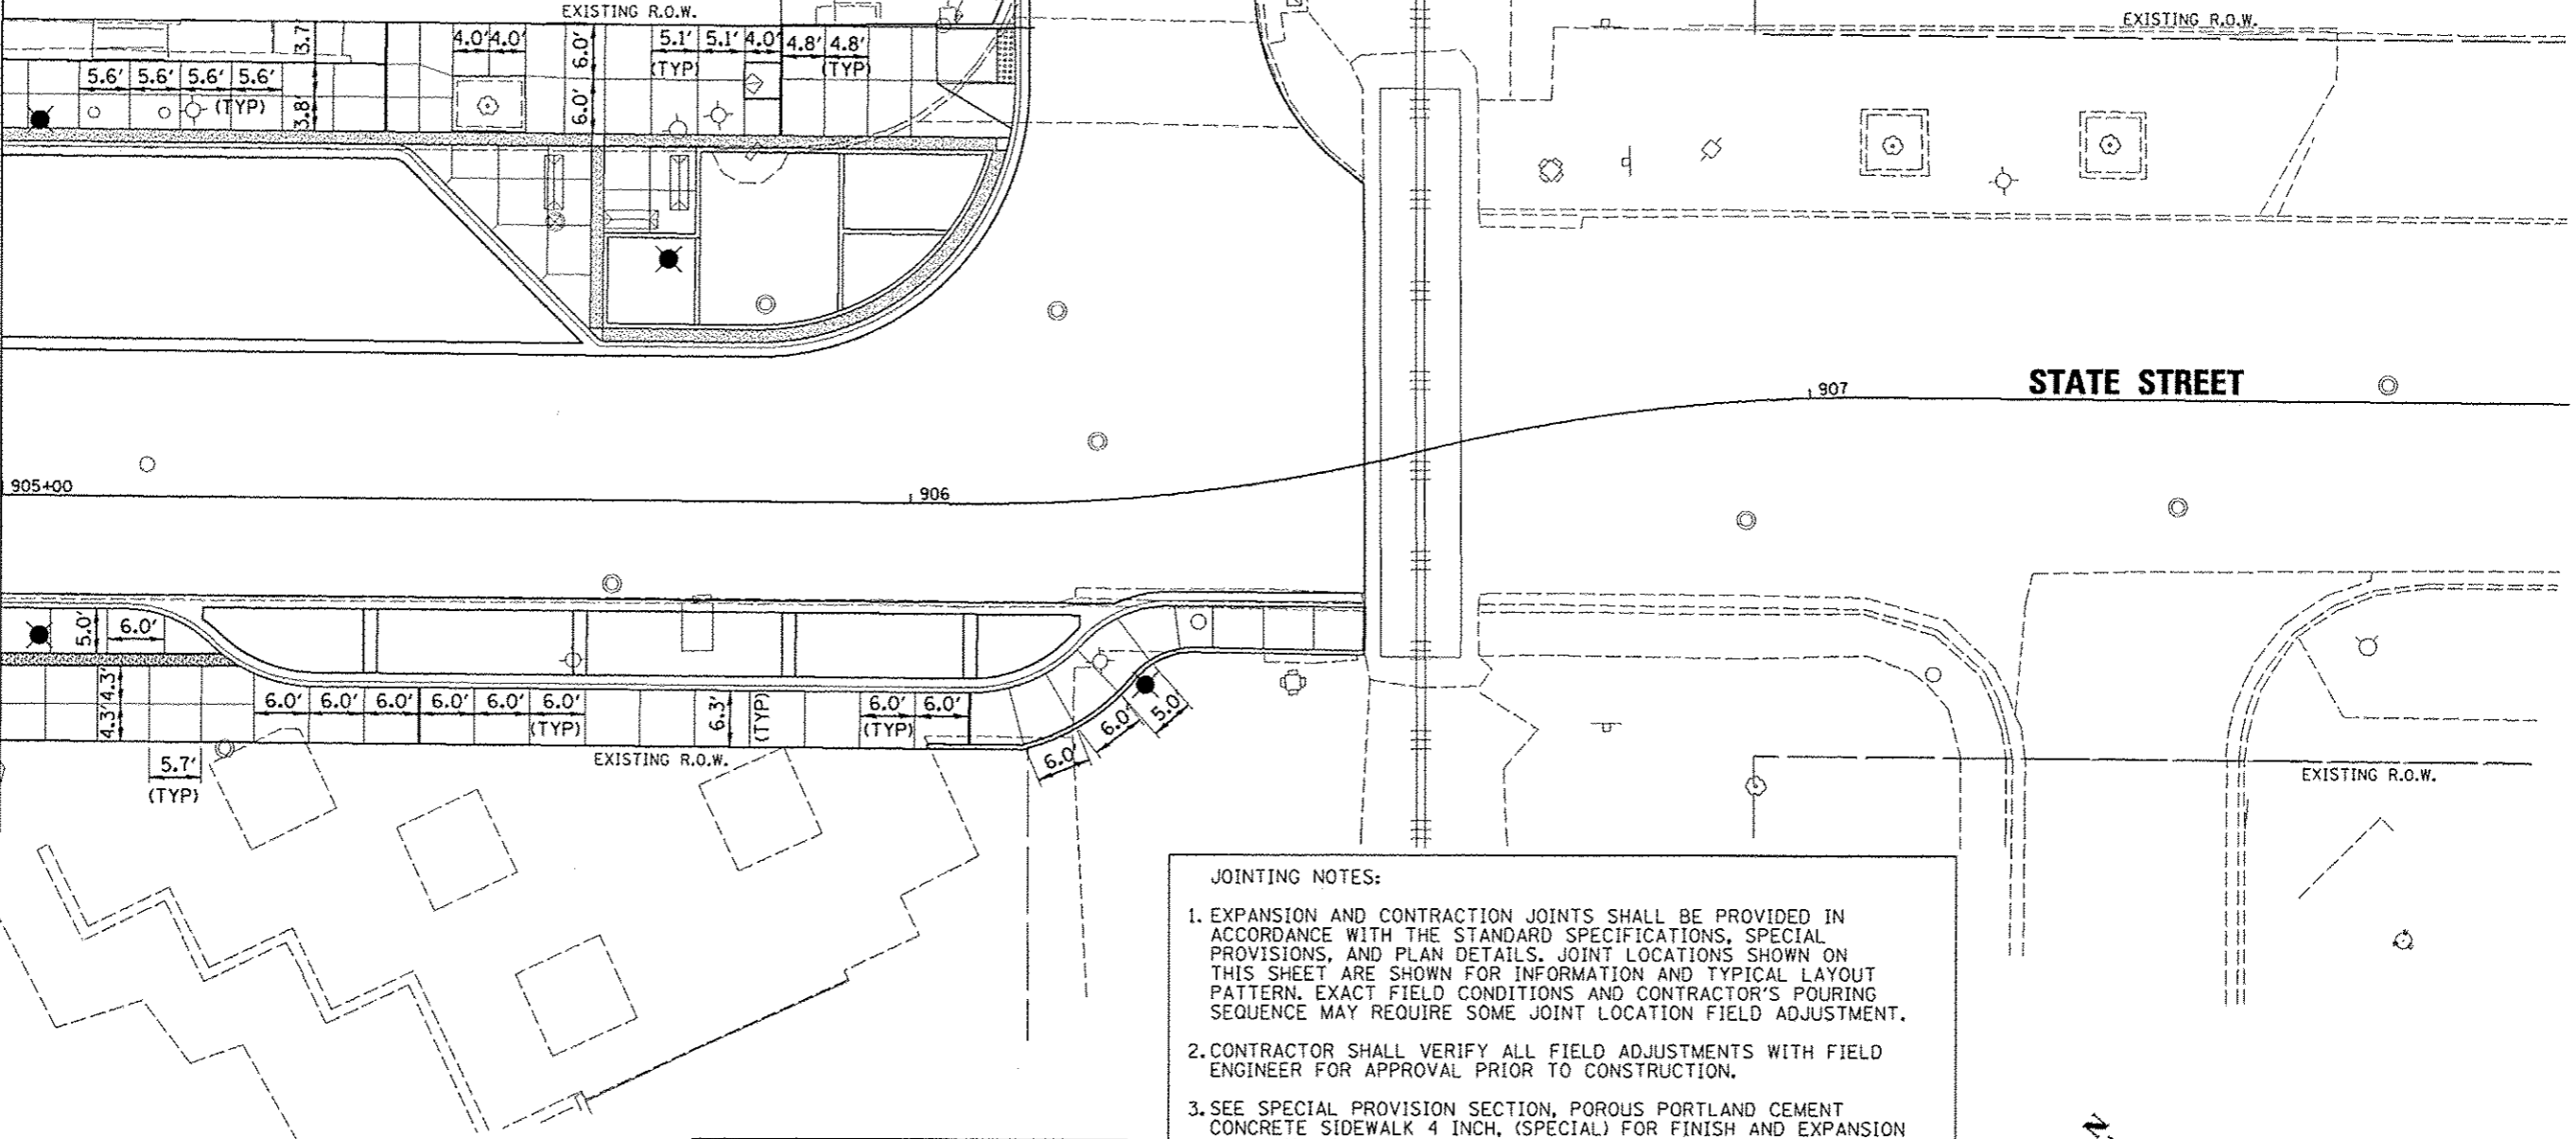


STATE STREET

JOINTING NOTES:

1. EXPANSION AND CONTRACTION JOINTS SHALL BE PROVIDED IN ACCORDANCE WITH THE STANDARD SPECIFICATIONS, SPECIAL PROVISIONS, AND PLAN DETAILS. JOINT LOCATIONS SHOWN ON THIS SHEET ARE SHOWN FOR INFORMATION AND TYPICAL LAYOUT PATTERN. EXACT FIELD CONDITIONS AND CONTRACTOR'S POURING SEQUENCE MAY REQUIRE SOME JOINT LOCATION FIELD ADJUSTMENT.
2. CONTRACTOR SHALL VERIFY ALL FIELD ADJUSTMENTS WITH FIELD ENGINEER FOR APPROVAL PRIOR TO CONSTRUCTION.
3. SEE SPECIAL PROVISION SECTION, POROUS PORTLAND CEMENT CONCRETE SIDEWALK 4 INCH, (SPECIAL) FOR FINISH AND EXPANSION JOINT REQUIREMENTS.
4. SEE SPECIAL PROVISION SECTION, PORTLAND CEMENT CONCRETE SIDEWALK 4 INCH, SPECIAL, FOR FINISH AND EXPANSION JOINT REQUIREMENTS.
5. SEE ARTICLES 423.06 AND 423.07 OF THE ILLINOIS DEPARTMENT OF TRANSPORTATION STANDARD SPECIFICATIONS FOR ROAD AND BRIDGE CONSTRUCTION MANUAL, FOR DRIVEWAY FINISH JOINT REQUIREMENTS.

JOINTING LEGEND	
	TOOLED JOINT
	EXPANSION JOINT

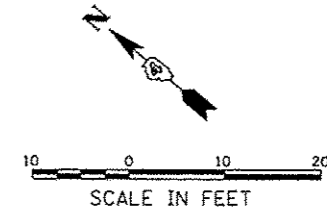

FILE NAME *	USER NAME *	DESIGNED -	REVISED -
c:\paviso\work\do_no_t_delete\des73427\04	menak01398	STH	-
BL0155-shc-indsop\joint082.dgn		DRAWN -	REVISED -
		STH	-
PLT SCALE *		CHECKED -	REVISED -
20.0000' / 1"		BAB	-
PLT DATE *		DATE -	REVISED -
07/23/2012		7/18/12	-

**STATE OF ILLINOIS
DEPARTMENT OF TRANSPORTATION**

**STATE STREET
STREETSCAPE PAVEMENT JOINTING PLAN**

SCALE: 1"=10' SHEET NO. OF SHEETS STA. 905+00.00 TO STA. 908+00.00

F.A.U. RTE.	SECTION	COUNTY	TOTAL SHEETS	SHEET NO.
12	12-00356-01-PV	PEORIA	519	306
CONTRACT NO. 89626				
ILLINOIS FED. AID PROJECT TIC-50931581				

Farnsworth GROUP
7707 N. KNOXVILLE AVE., SUITE 100
PEORIA, ILLINOIS 61614
(309) 699-9668 / (309) 699-9620 Fax
www.fsg.com