
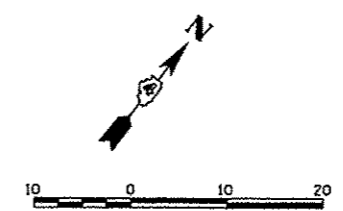


IRRIGATION LEGEND

SYMBOL	DESCRIPTION
F	VALVE BOX ASSEMBLY, MANUAL LINE FLUSH
A	VALVE BOX ASSEMBLY, AIR/VACUUM RELIEF
[Hatched Box]	IRRIGATION BED .9 GPH
OI	IRRIGATION BED, OPERATION INDICATOR
*	PVC PIPE CONNECTION TO DRIP IRRIGATION PIPING
IRR. POB	IRRIGATION SYSTEM TAP AND POINT OF CONNECTION
RPZ	RPZ ASSEMBLY
⊙	VALVE BOX ASSEMBLY, DRIP ZONE
⊕	VALVE BOX ASSEMBLY, QUICK COUPLER
—	PVC CLASS 200 PIPE, 1.5"
---	PVC CLASS 200 PIPE, 2"
---	IRRIGATION CONTROL WIRE IN 2" CONDUIT
C	IRRIGATION SYSTEM, CONTROLLER

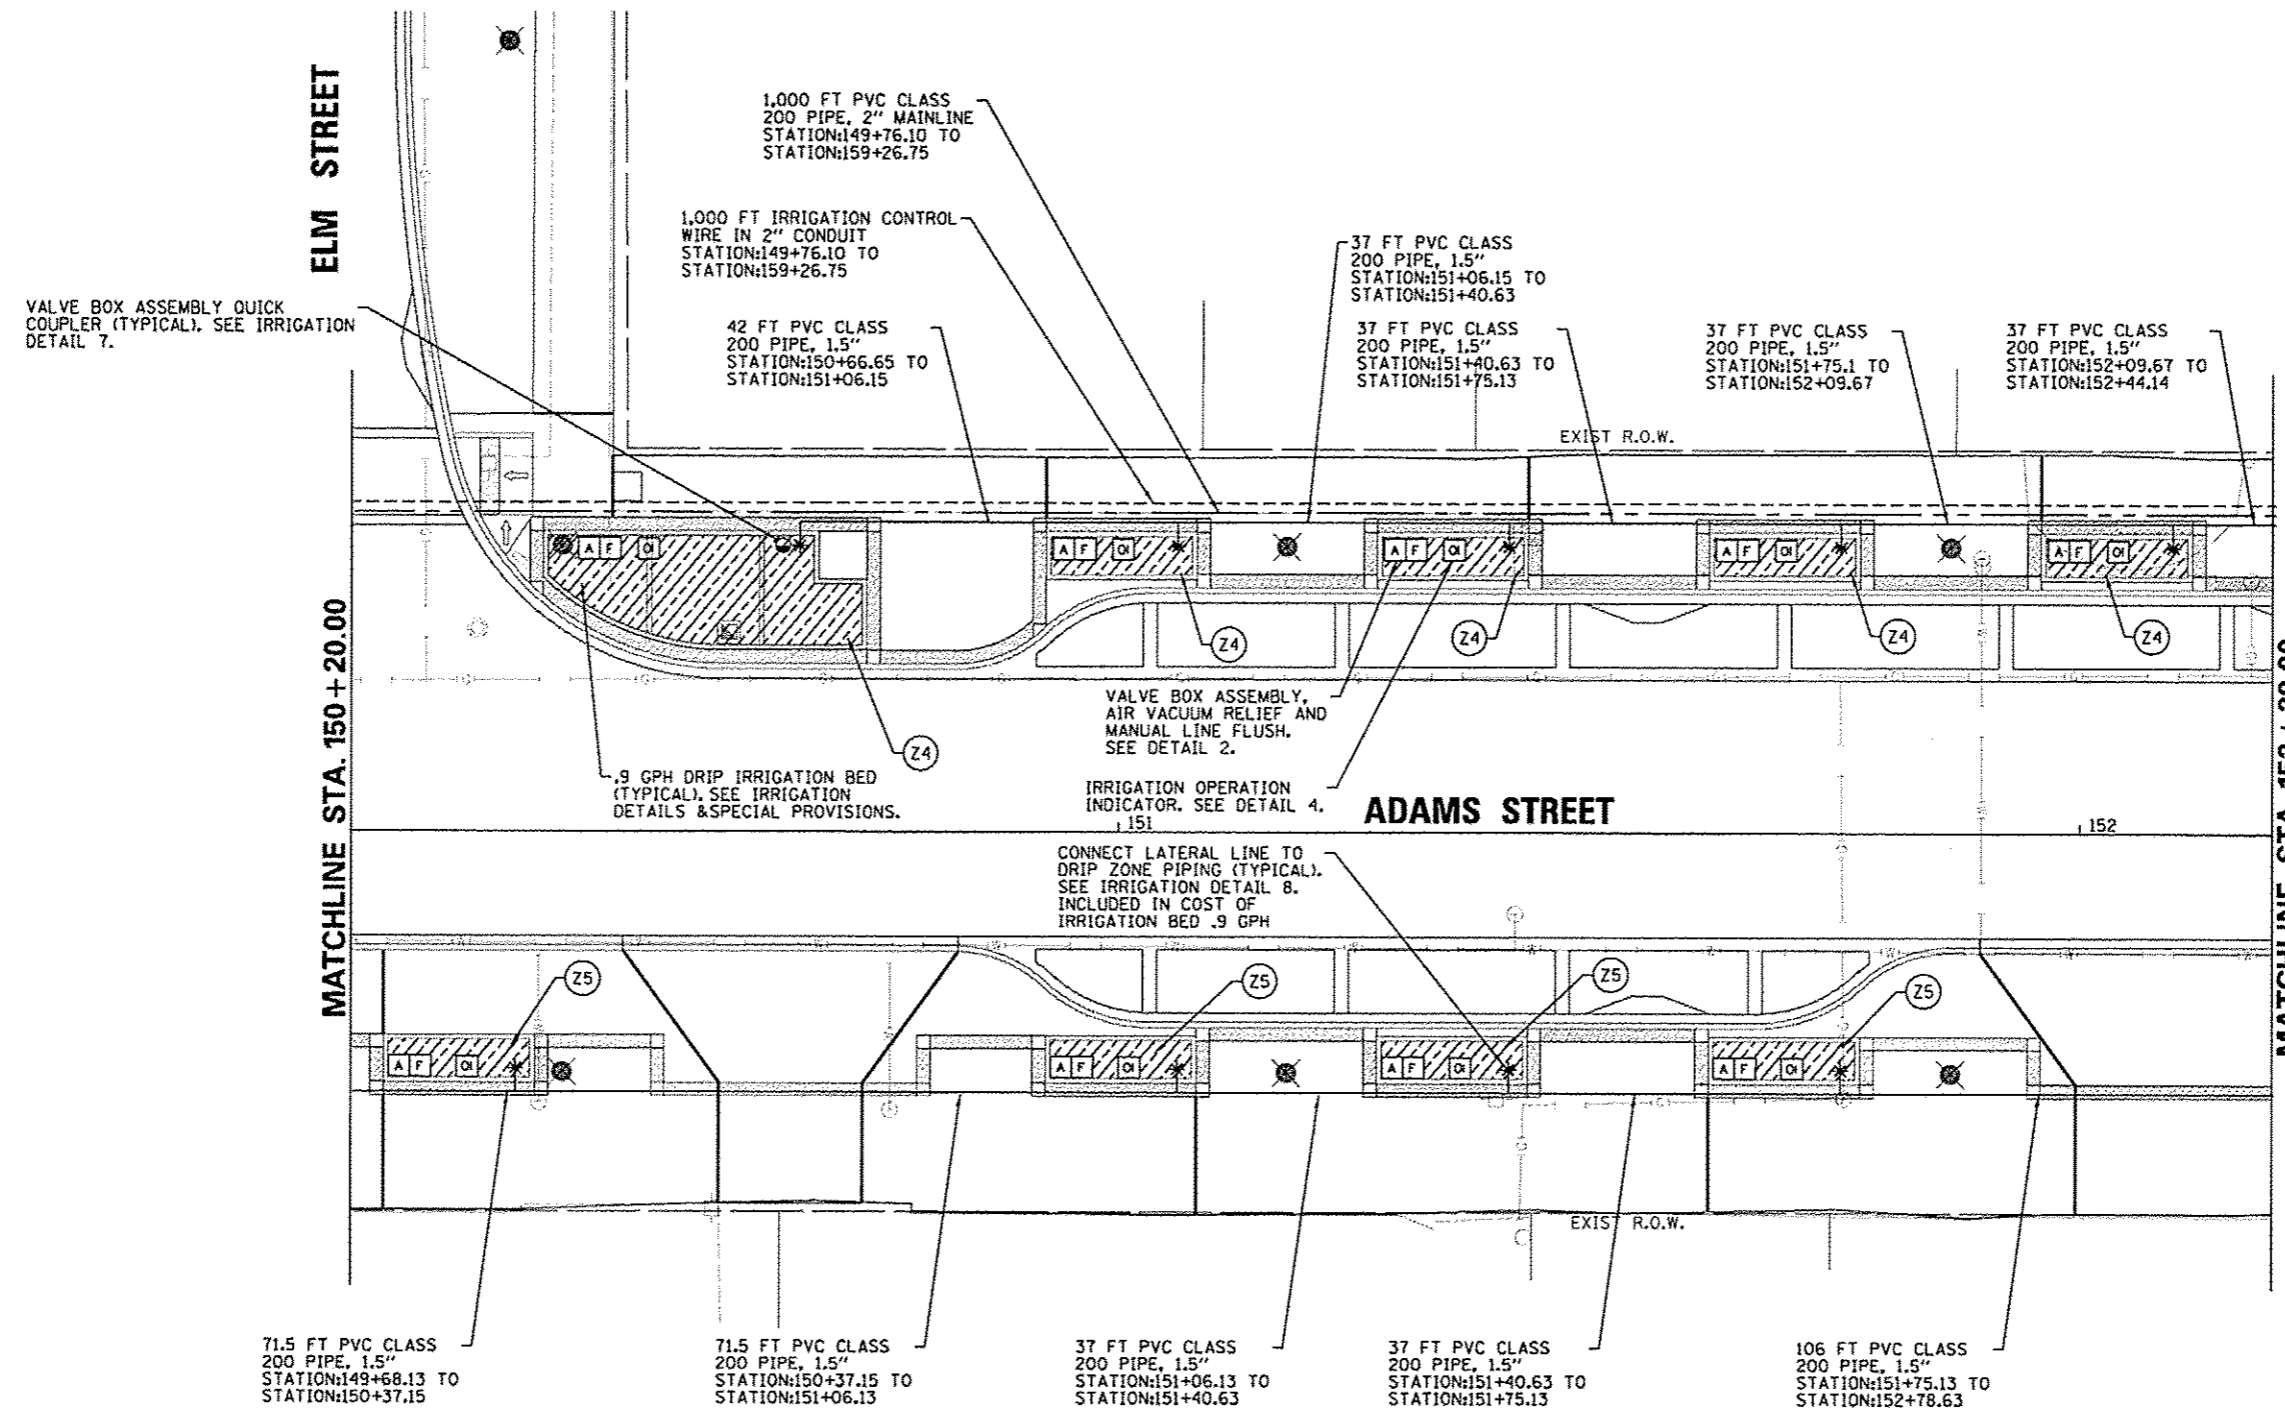

FILE NAME * c:\pwise_work\do_not_delete\dss73427\04	USER NAME * monakb1310	DESIGNED - JLH	REVISED -	STATE OF ILLINOIS DEPARTMENT OF TRANSPORTATION	ADAMS STREET IRRIGATION PLAN			F.A.U. RTE. 12-00356-01-PV	COUNTY PEORIA	TOTAL SHEETS 519	SHEET NO. 310
BL0155-ahc\pwr@06.dgn	DRAWN - JLH	REVISED -	REVISED -		SCALE: 1"=10'	SHEET NO. OF	SHEETS	STA. 150+20	TO STA. 152+20	CONTRACT NO. 09626	
PLOT SCALE = 20,0000' / 1" =	CHECKED - BAB	REVISED -	REVISED -							ILLINOIS FED. AID PROJECT TIC-50931301	
PLOT DATE = 07/23/2012	DATE - 7/18/12	REVISED -	REVISED -								

Farnsworth GROUP
 7707 N. KNOXVILLE AVE, SUITE 100
 PEORIA, ILLINOIS 61614
 (309) 699-0500 / (309) 699-0820 Fax
 www.fsg.com