


IRRIGATION LEGEND

SYMBOL	DESCRIPTION
F	VALVE BOX ASSEMBLY, MANUAL LINE FLUSH
A	VALVE BOX ASSEMBLY, AIR VACUUM RELIEF
[Hatched Box]	IRRIGATION BED .9 GPH
OI	IRRIGATION BED, OPERATION INDICATOR
*	PVC PIPE CONNECTION TO DRIP IRRIGATION PIPING
IRR. POB	IRRIGATION SYSTEM TAP AND POINT OF CONNECTION
RPZ	RPZ ASSEMBLY
⊙	VALVE BOX ASSEMBLY, DRIP ZONE
⊙	VALVE BOX ASSEMBLY, QUICK COUPLER
—	PVC CLASS 200 PIPE, 1.5"
- - -	PVC CLASS 200 PIPE, 2"
- - -	IRRIGATION CONTROL WIRE IN 2" CONDUIT
C	IRRIGATION SYSTEM, CONTROLLER

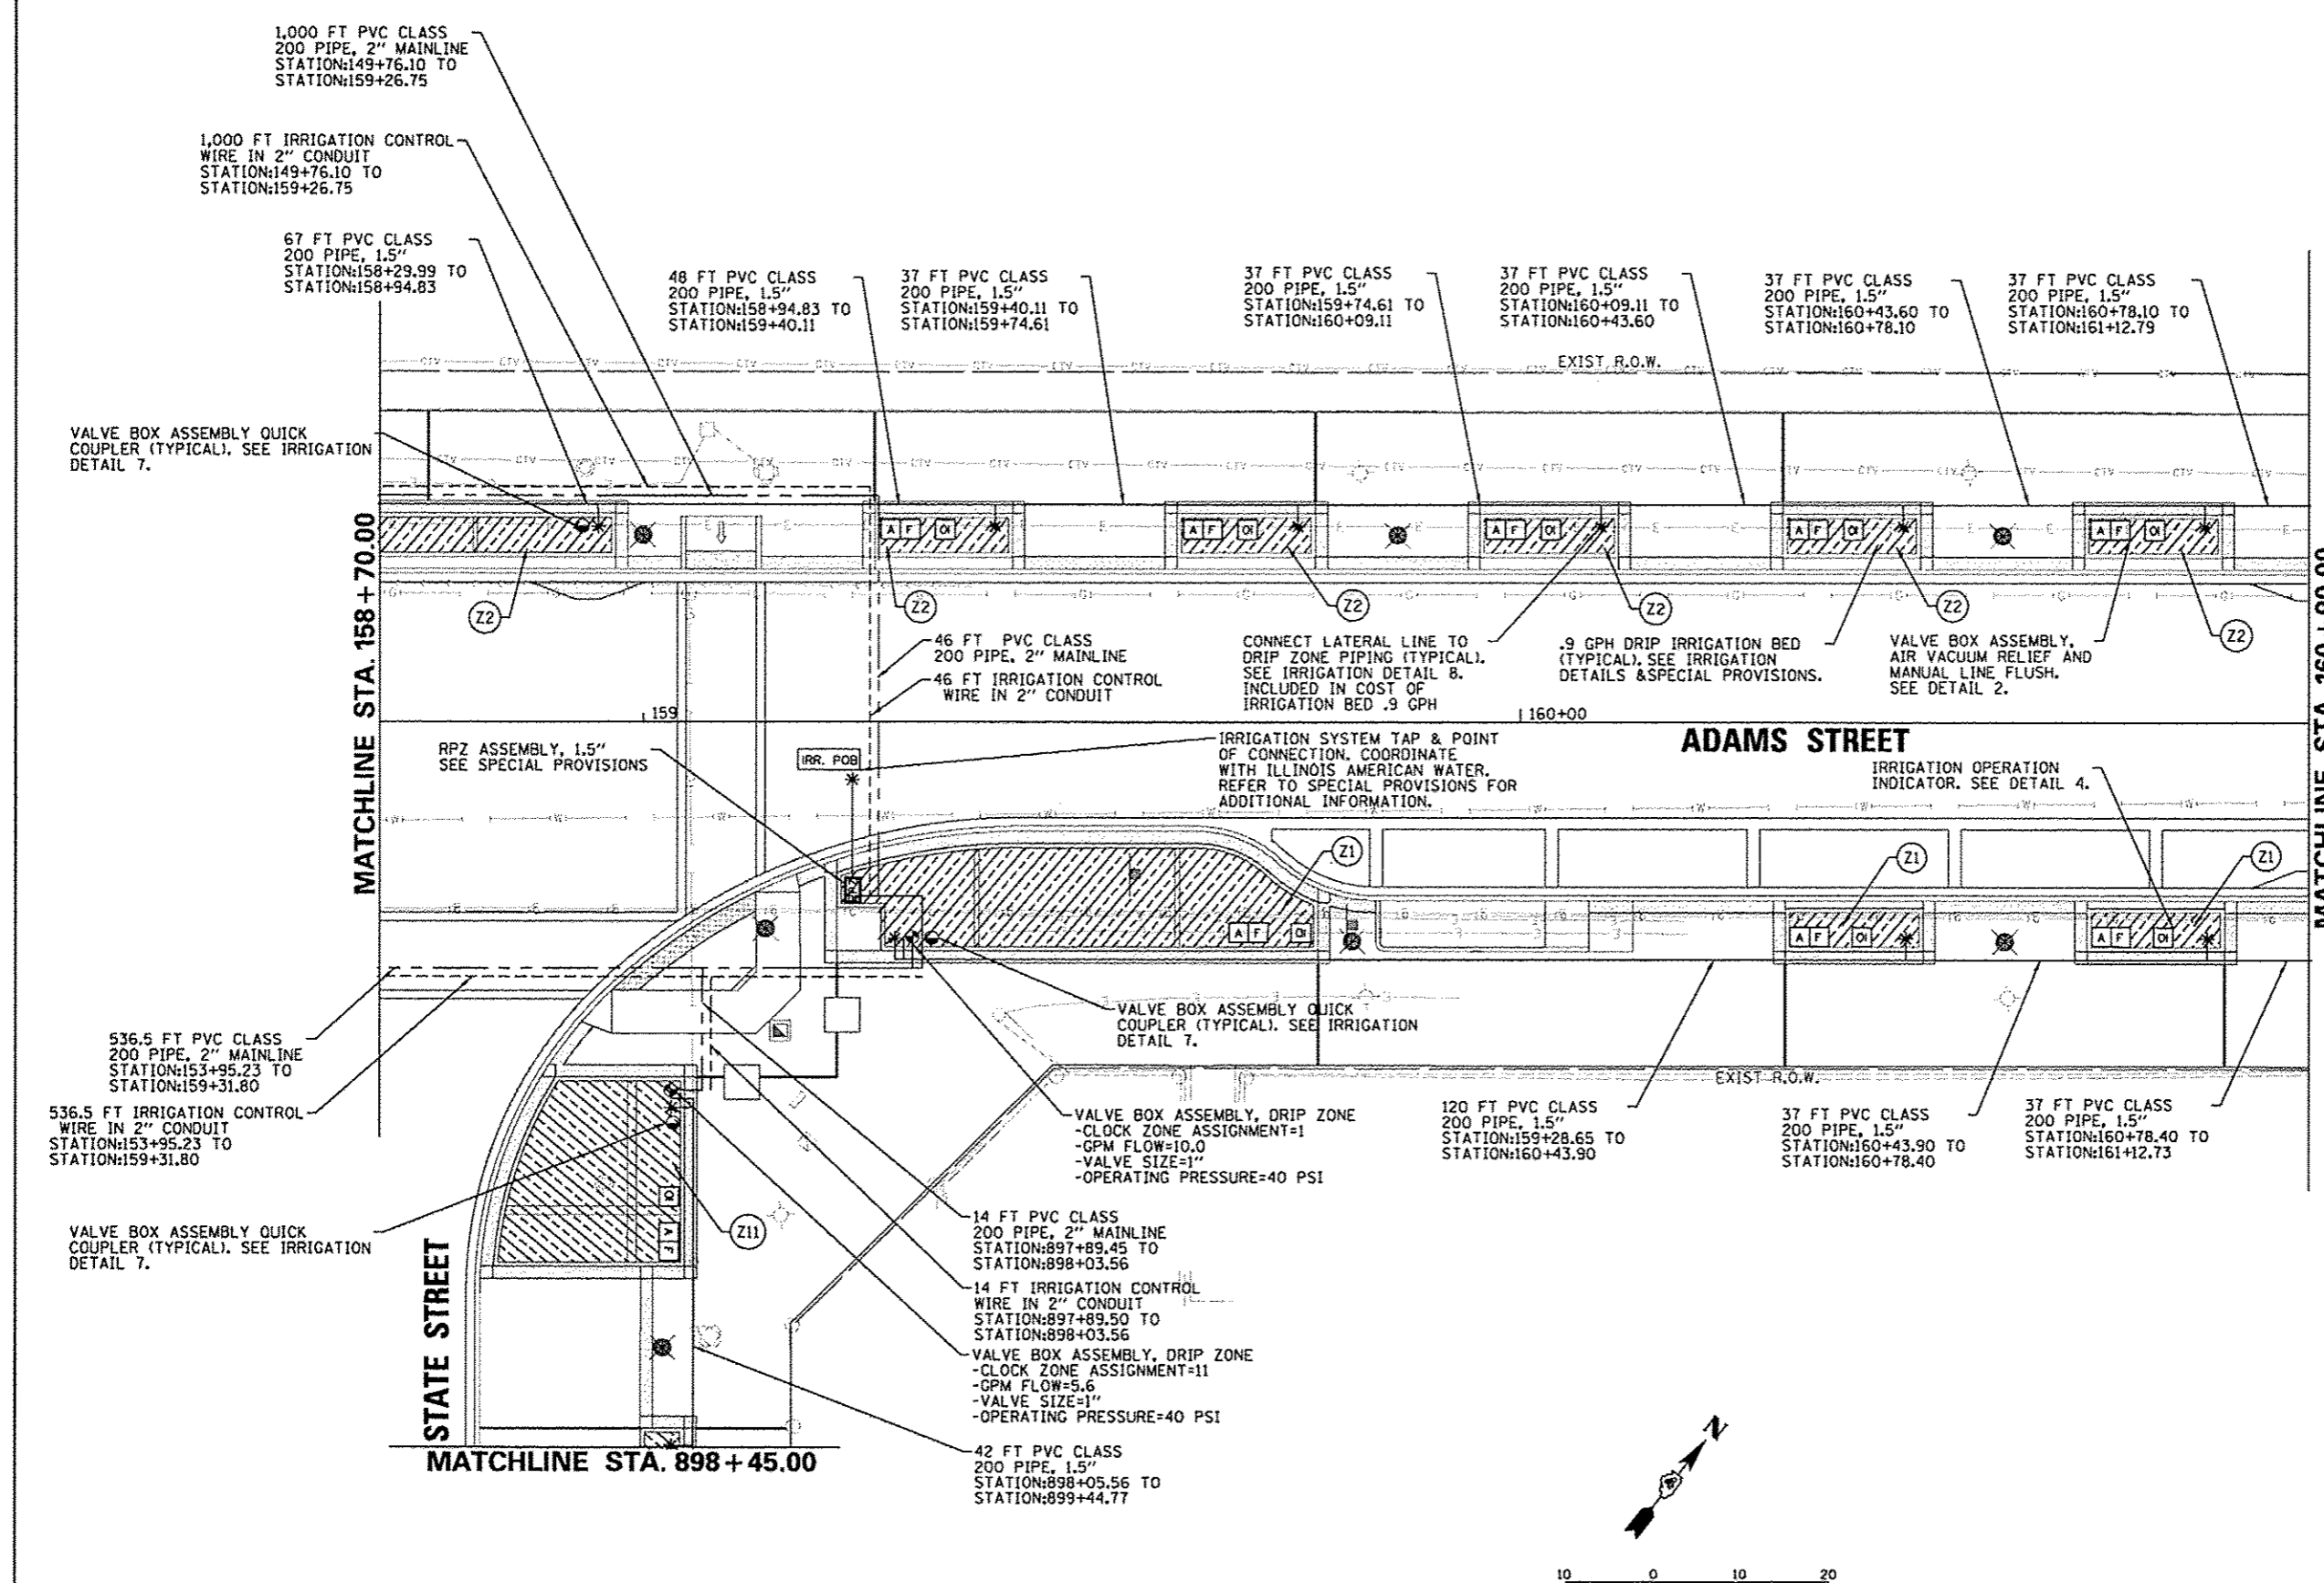

FILE NAME =	USER NAME = mansk01290	DESIGNED - JLH	REVISED -	STATE OF ILLINOIS DEPARTMENT OF TRANSPORTATION	ADAMS STREET IRRIGATION PLAN	F.A.U. R.T.E.	SECTION	COUNTY	TOTAL SHEETS	SHEET NO.
al\pwise_wark\do_no_delete\dm\73427\01	RL0159-shr-r-r-818.dgn	DRAWN - JLH	REVISED -			12-00356-01-PV	PEORIA	519	314	
PLOT SCALE = 20.0000' / 1"	CHECKED - BAB	REVISI	REVISED -			CONTRACT NO. 89626				
PLOT DATE = 07/23/2012	DATE - 7/18/12	REVISI	REVISED -			ILLINOIS FED. AID PROJECT TIG-5993058				

