



IRRIGATION LEGEND

SYMBOL	DESCRIPTION
F	VALVE BOX ASSEMBLY, MANUAL LINE FLUSH
A	VALVE BOX ASSEMBLY, AIR/VACUUM RELIEF
[Hatched Box]	IRRIGATION BED .9 GPH
OI	IRRIGATION BED, OPERATION INDICATOR
*	PVC PIPE CONNECTION TO DRIP IRRIGATION PIPING
IRR. POB	IRRIGATION SYSTEM TAP AND POINT OF CONNECTION
RPZ	RPZ ASSEMBLY
[Circle with dot]	VALVE BOX ASSEMBLY, DRIP ZONE
[Circle with cross]	VALVE BOX ASSEMBLY, QUICK COUPLER
[Solid Line]	PVC CLASS 200 PIPE, 1.5"
[Dashed Line]	PVC CLASS 200 PIPE, 2"
[Dotted Line]	IRRIGATION CONTROL WIRE IN 2" CONDUIT
C	IRRIGATION SYSTEM, CONTROLLER

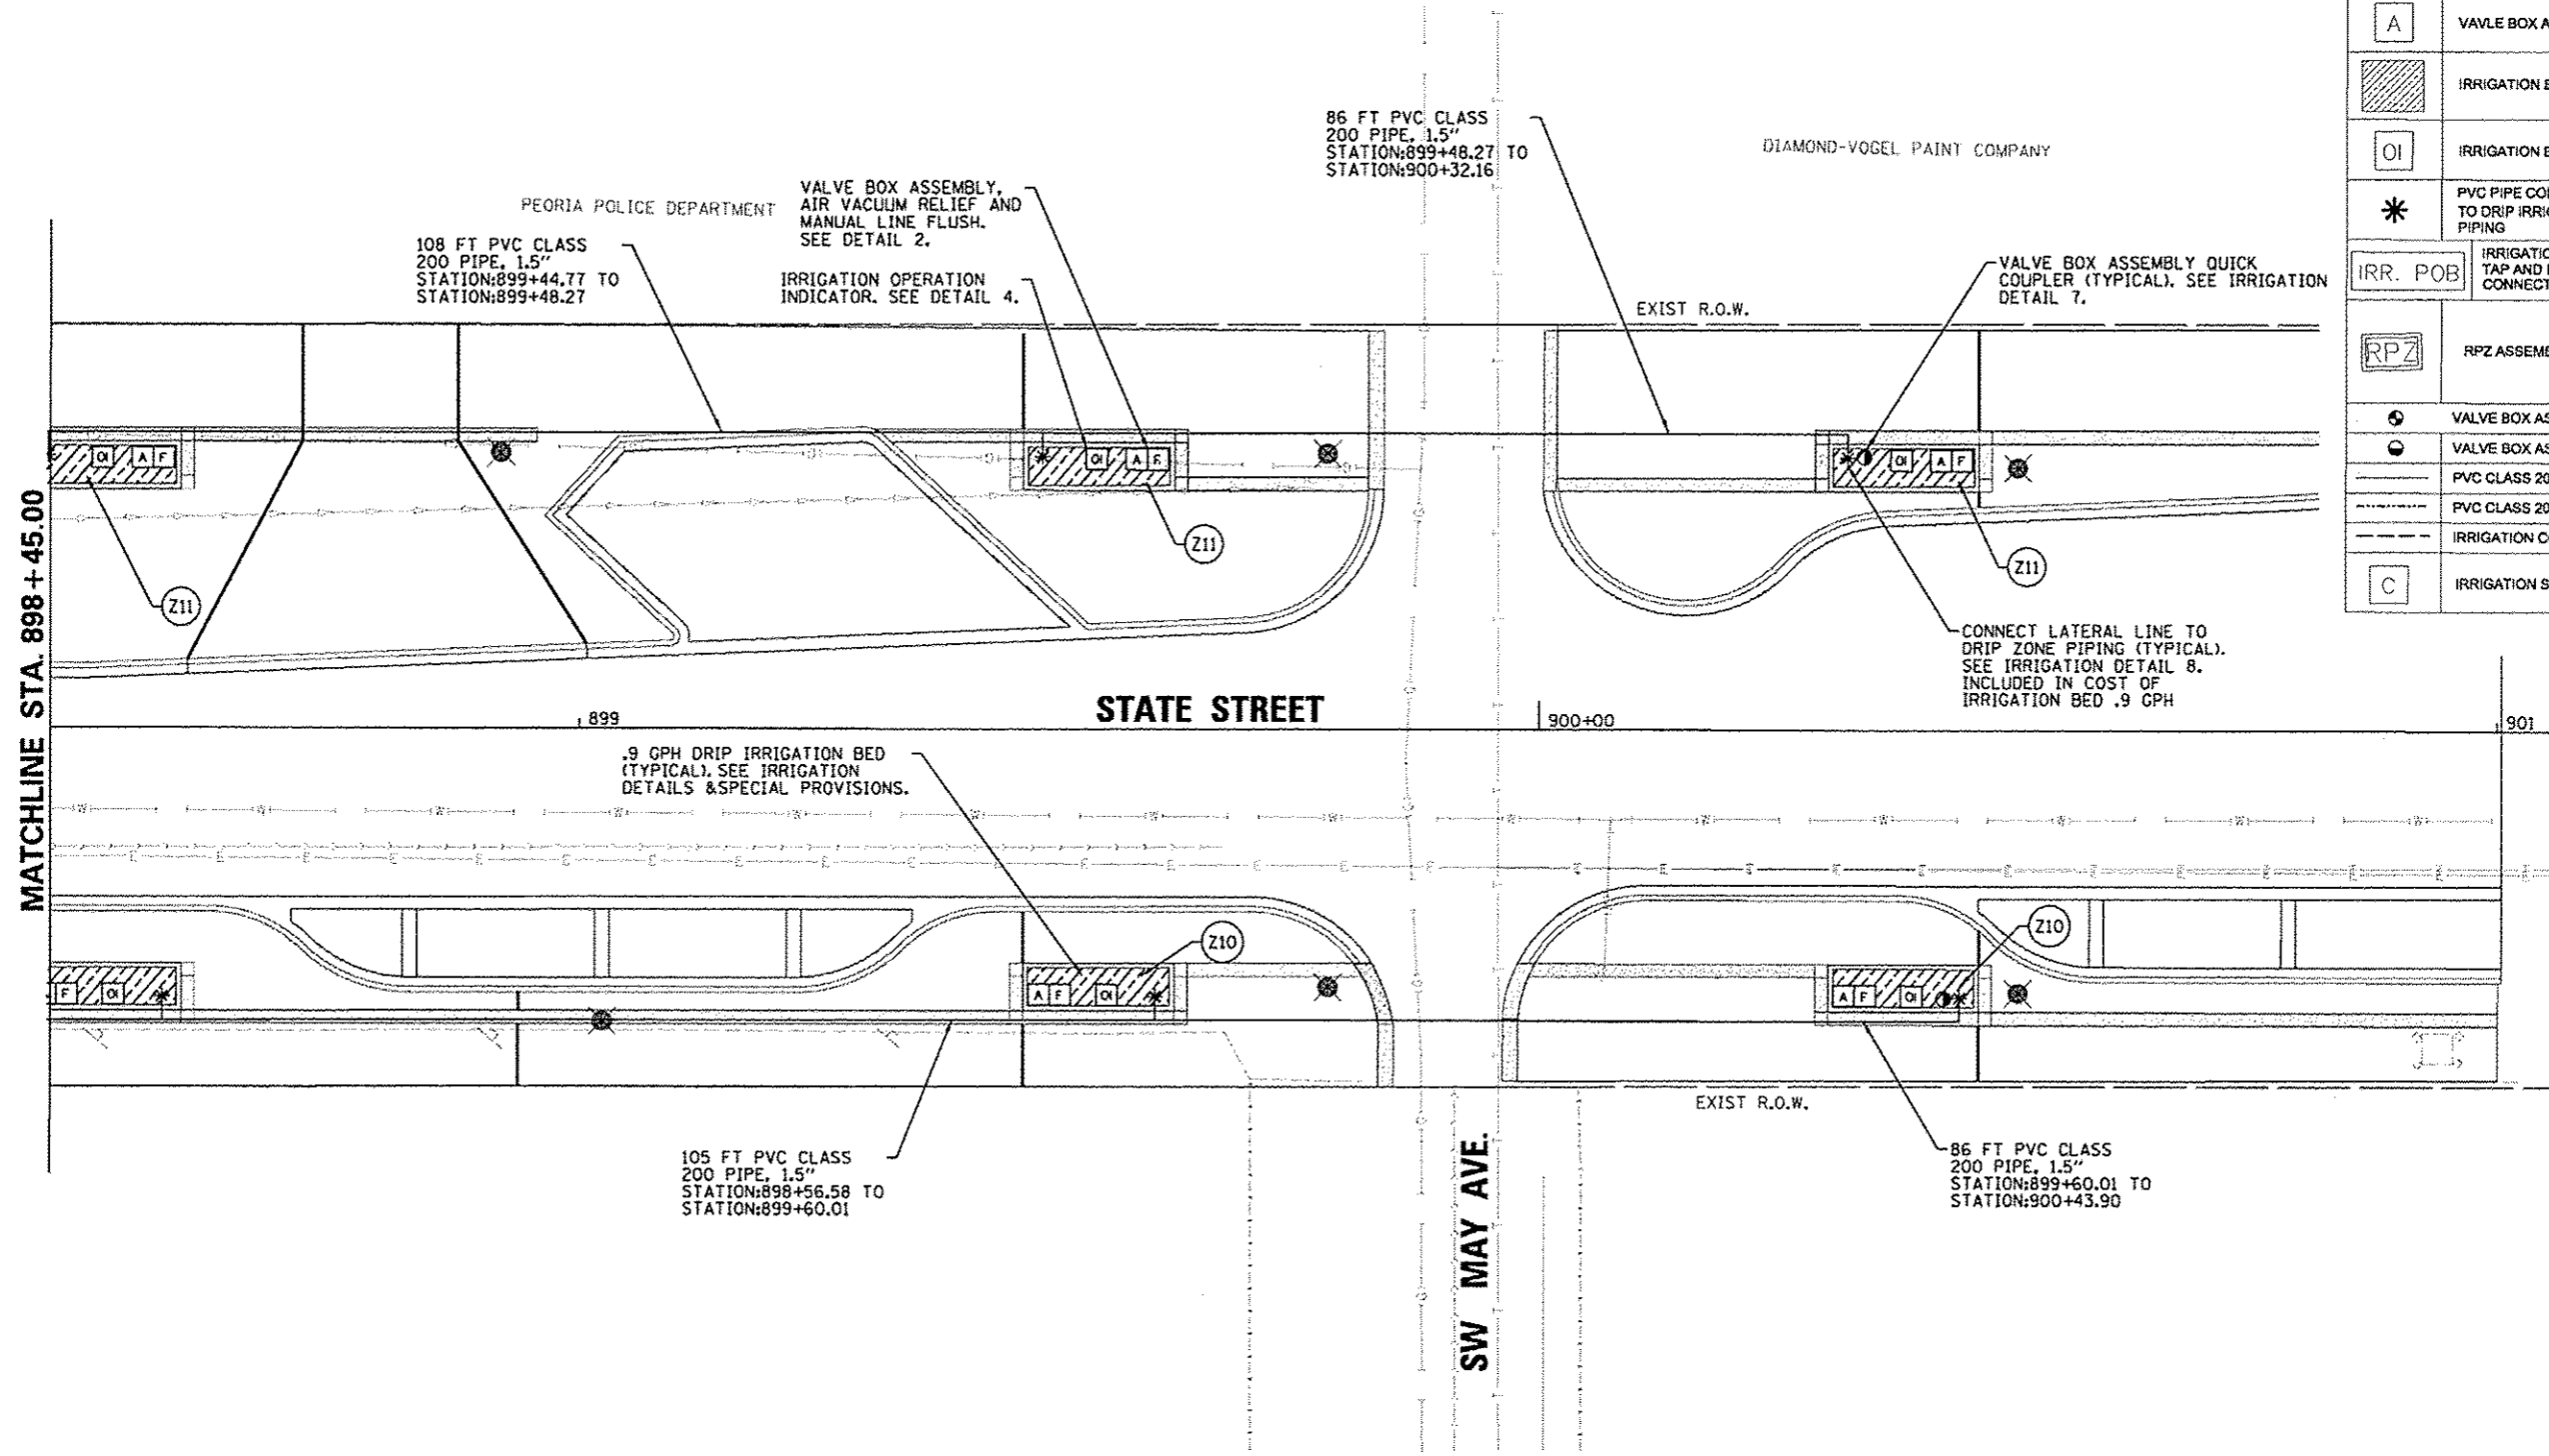

MATCHLINE STA. 898 + 45.00

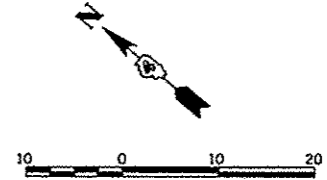

FILE NAME *	USER NAME * monsk01398	DESIGNED - JLH	REVISED -
c:\pwise_work\do_not_delete\dms73427\04	monsk01398.dgn	DRAWN - JLH	REVISED -
		CHECKED - BAB	REVISED -
		DATE - 7/18/12	REVISED -

**STATE OF ILLINOIS  
DEPARTMENT OF TRANSPORTATION**

**STATE STREET  
IRRIGATION PLAN**

SCALE: 1"=10'    SHEET NO. OF SHEETS    STA. 898+45 TO STA. 901+00

F.A.U. RTE.	SECTION	COUNTY	TOTAL SHEETS	SHEET NO.
	12-00356-01-PV	PEORIA	519	321
CONTRACT NO. 89626			ILLINOIS FED. AID PROJECT TIG-5093(158)	

**Farnsworth GROUP**  
7707 N. KNOXVILLE AVE, SUITE 100  
PEORIA, ILLINOIS 61614  
(309) 699-9638 / (309) 699-8820 Fax  
www.fw.com