



IRRIGATION LEGEND

SYMBOL	DESCRIPTION
[F]	VALVE BOX ASSEMBLY, MANUAL LINE FLUSH
[A]	VALVE BOX ASSEMBLY, AIR/VACUUM RELIEF
[Hatched Box]	IRRIGATION BED .9 GPH
[OI]	IRRIGATION BED, OPERATION INDICATOR
[*]	PVC PIPE CONNECTION TO DRIP IRRIGATION PIPING
[IRR. POB]	IRRIGATION SYSTEM TAP AND POINT OF CONNECTION
[RPZ]	RPZ ASSEMBLY
[Circle with dot]	VALVE BOX ASSEMBLY, DRIP ZONE
[Circle with cross]	VALVE BOX ASSEMBLY, QUICK COUPLER
[Solid Line]	PVC CLASS 200 PIPE, 1.5"
[Dashed Line]	PVC CLASS 200 PIPE, 2"
[Dotted Line]	IRRIGATION CONTROL WIRE IN 2" CONDUIT
[C]	IRRIGATION SYSTEM, CONTROLLER

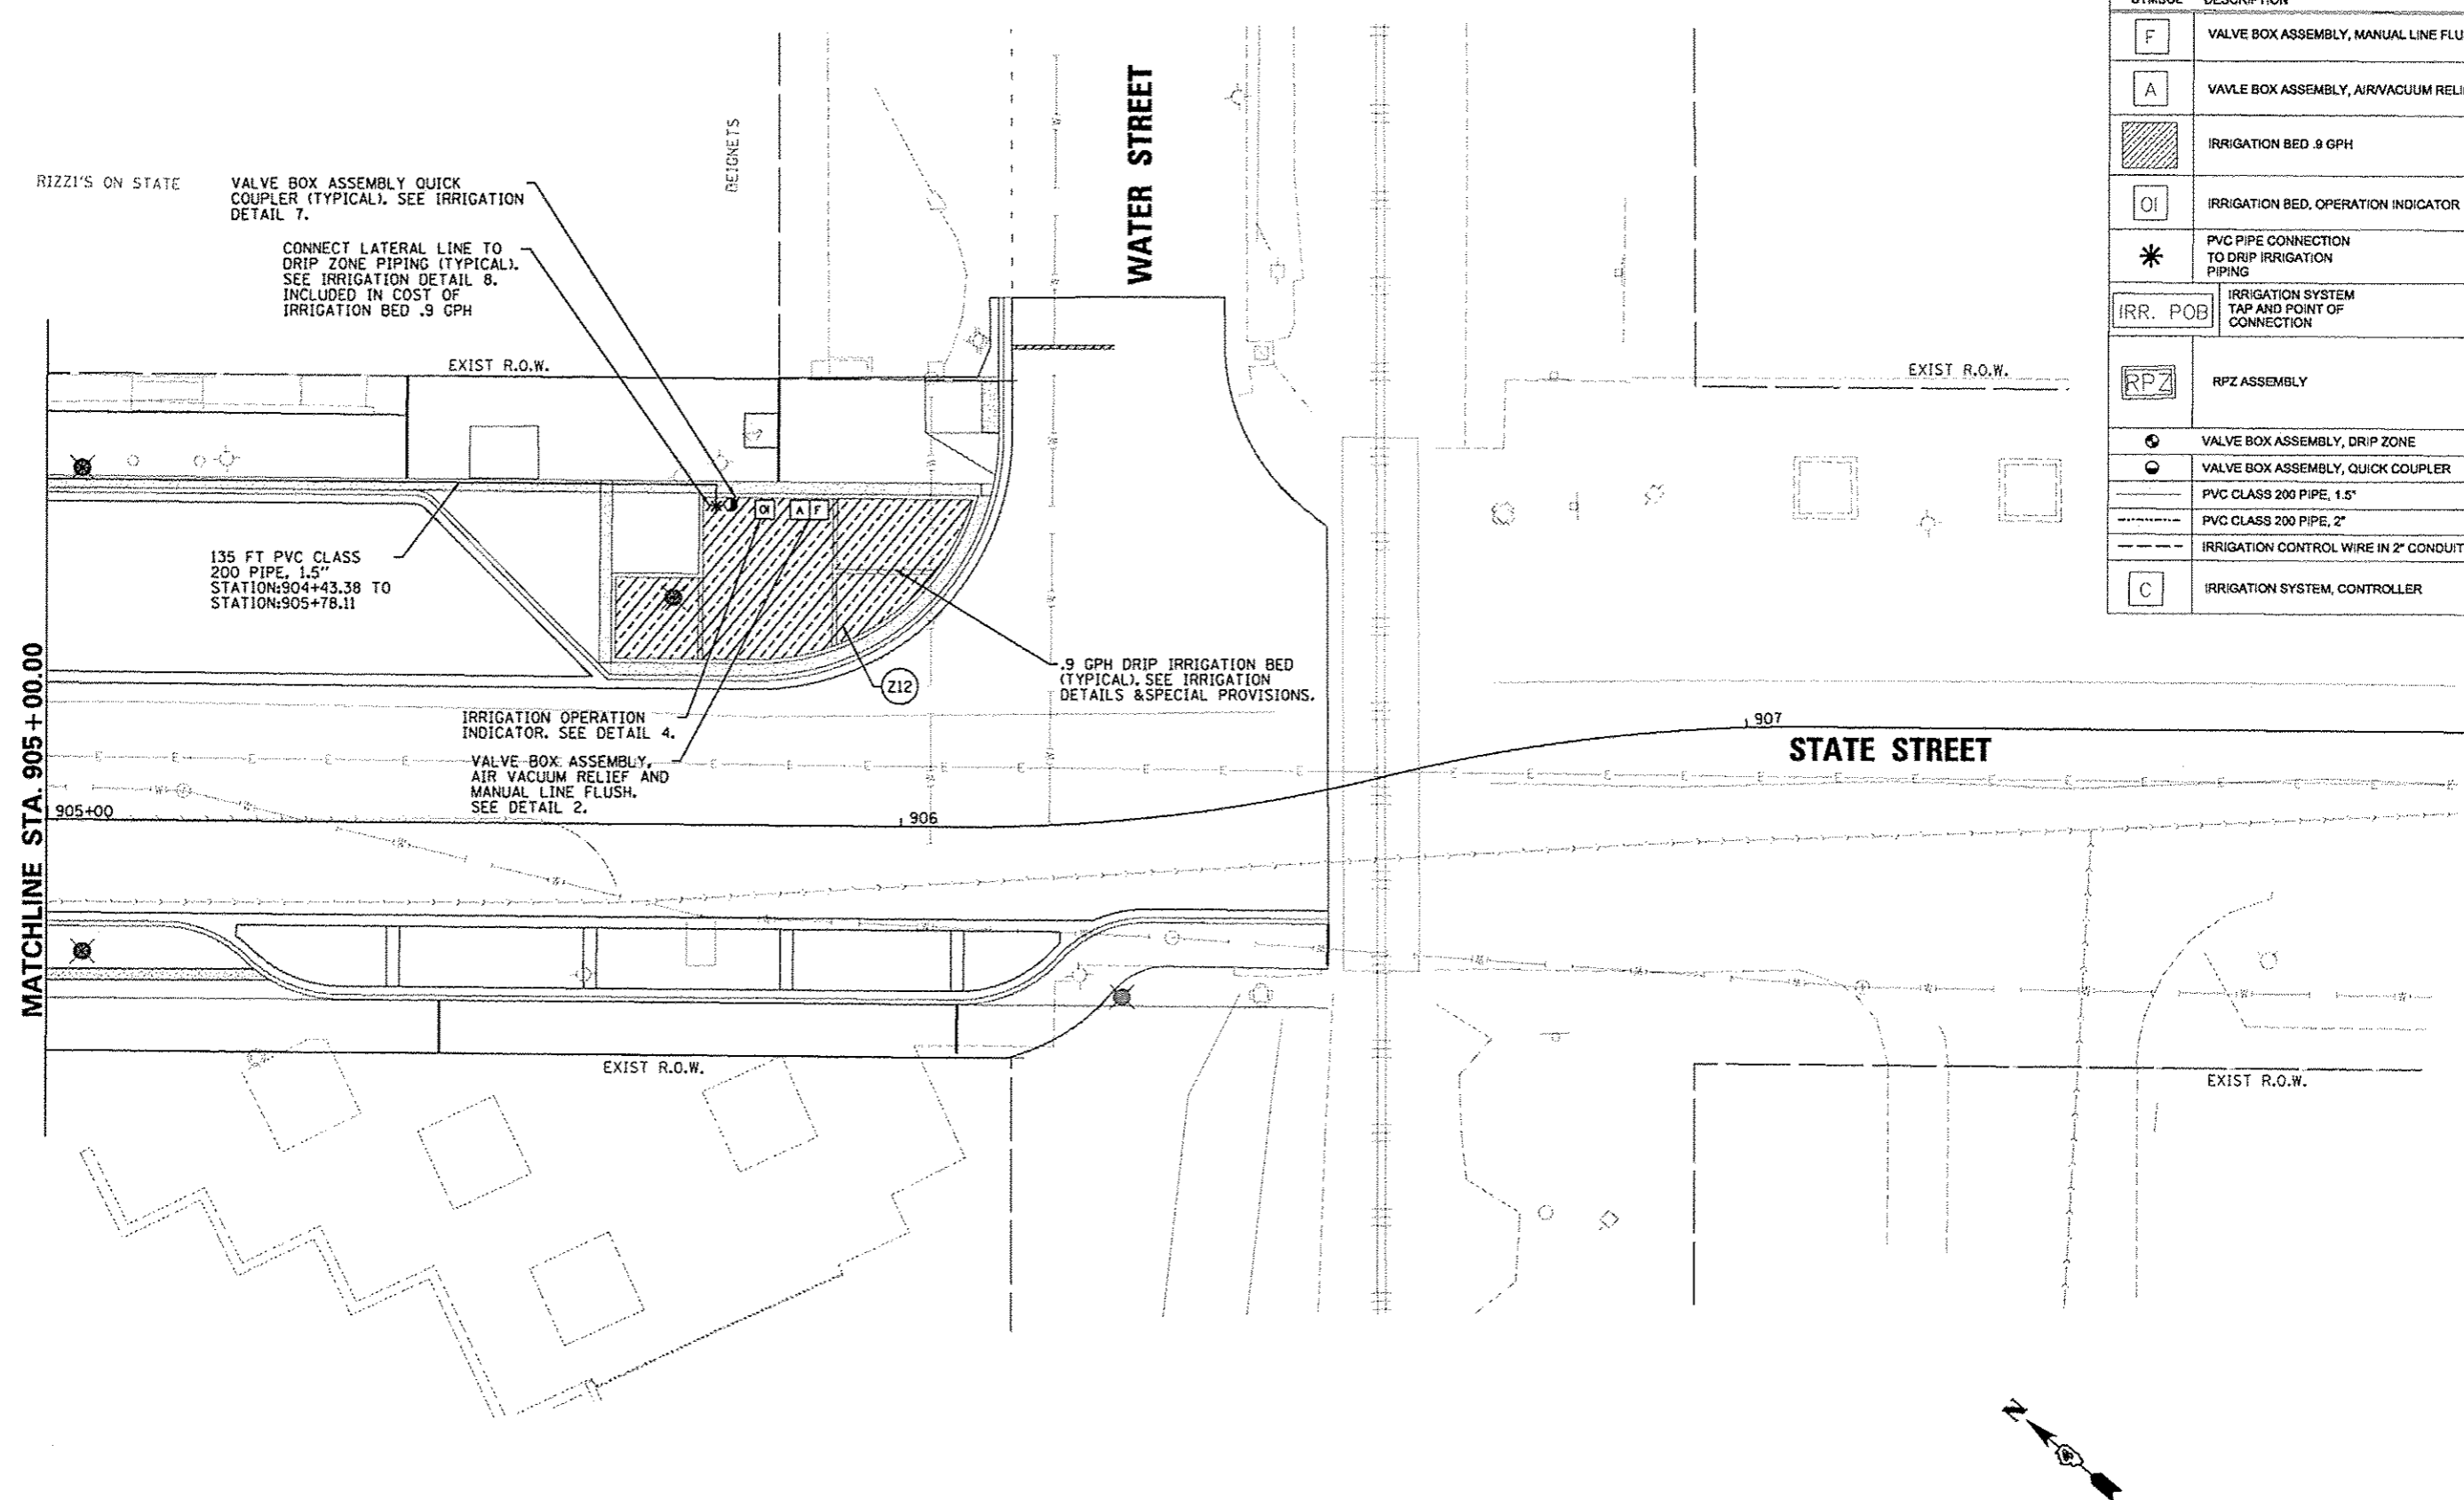

MATCHLINE STA. 905 + 00.00

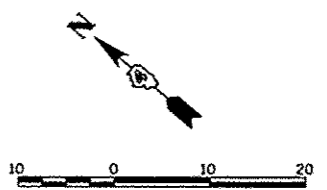

FILE NAME * c:\pwise_work\do_not_delete\dm\73427\04	USER NAME = marisk11398 12-0155-ahr-1-1-02-dg-323	DESIGNED - JLH DRAWN - JLH CHECKED - BAB DATE - 7/18/12	REVISED - REVISED - REVISED - REVISED -	<b>STATE OF ILLINOIS DEPARTMENT OF TRANSPORTATION</b>	<b>STATE STREET IRRIGATION PLAN</b>	F.A.U. RTE. 12-00356-01-PV	COUNTY PEORIA	TOTAL SHEETS 519	SHEET NO. 323
	PLOT SCALE = 28.8000' / 1"	PLOT DATE = 07\23\2012	STA. 905+00 TO STA. 908+00			CONTRACT NO. B9626	ILLINOIS FED. AID PROJECT TIC-50931581		