
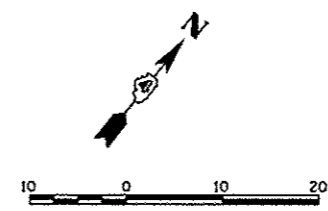
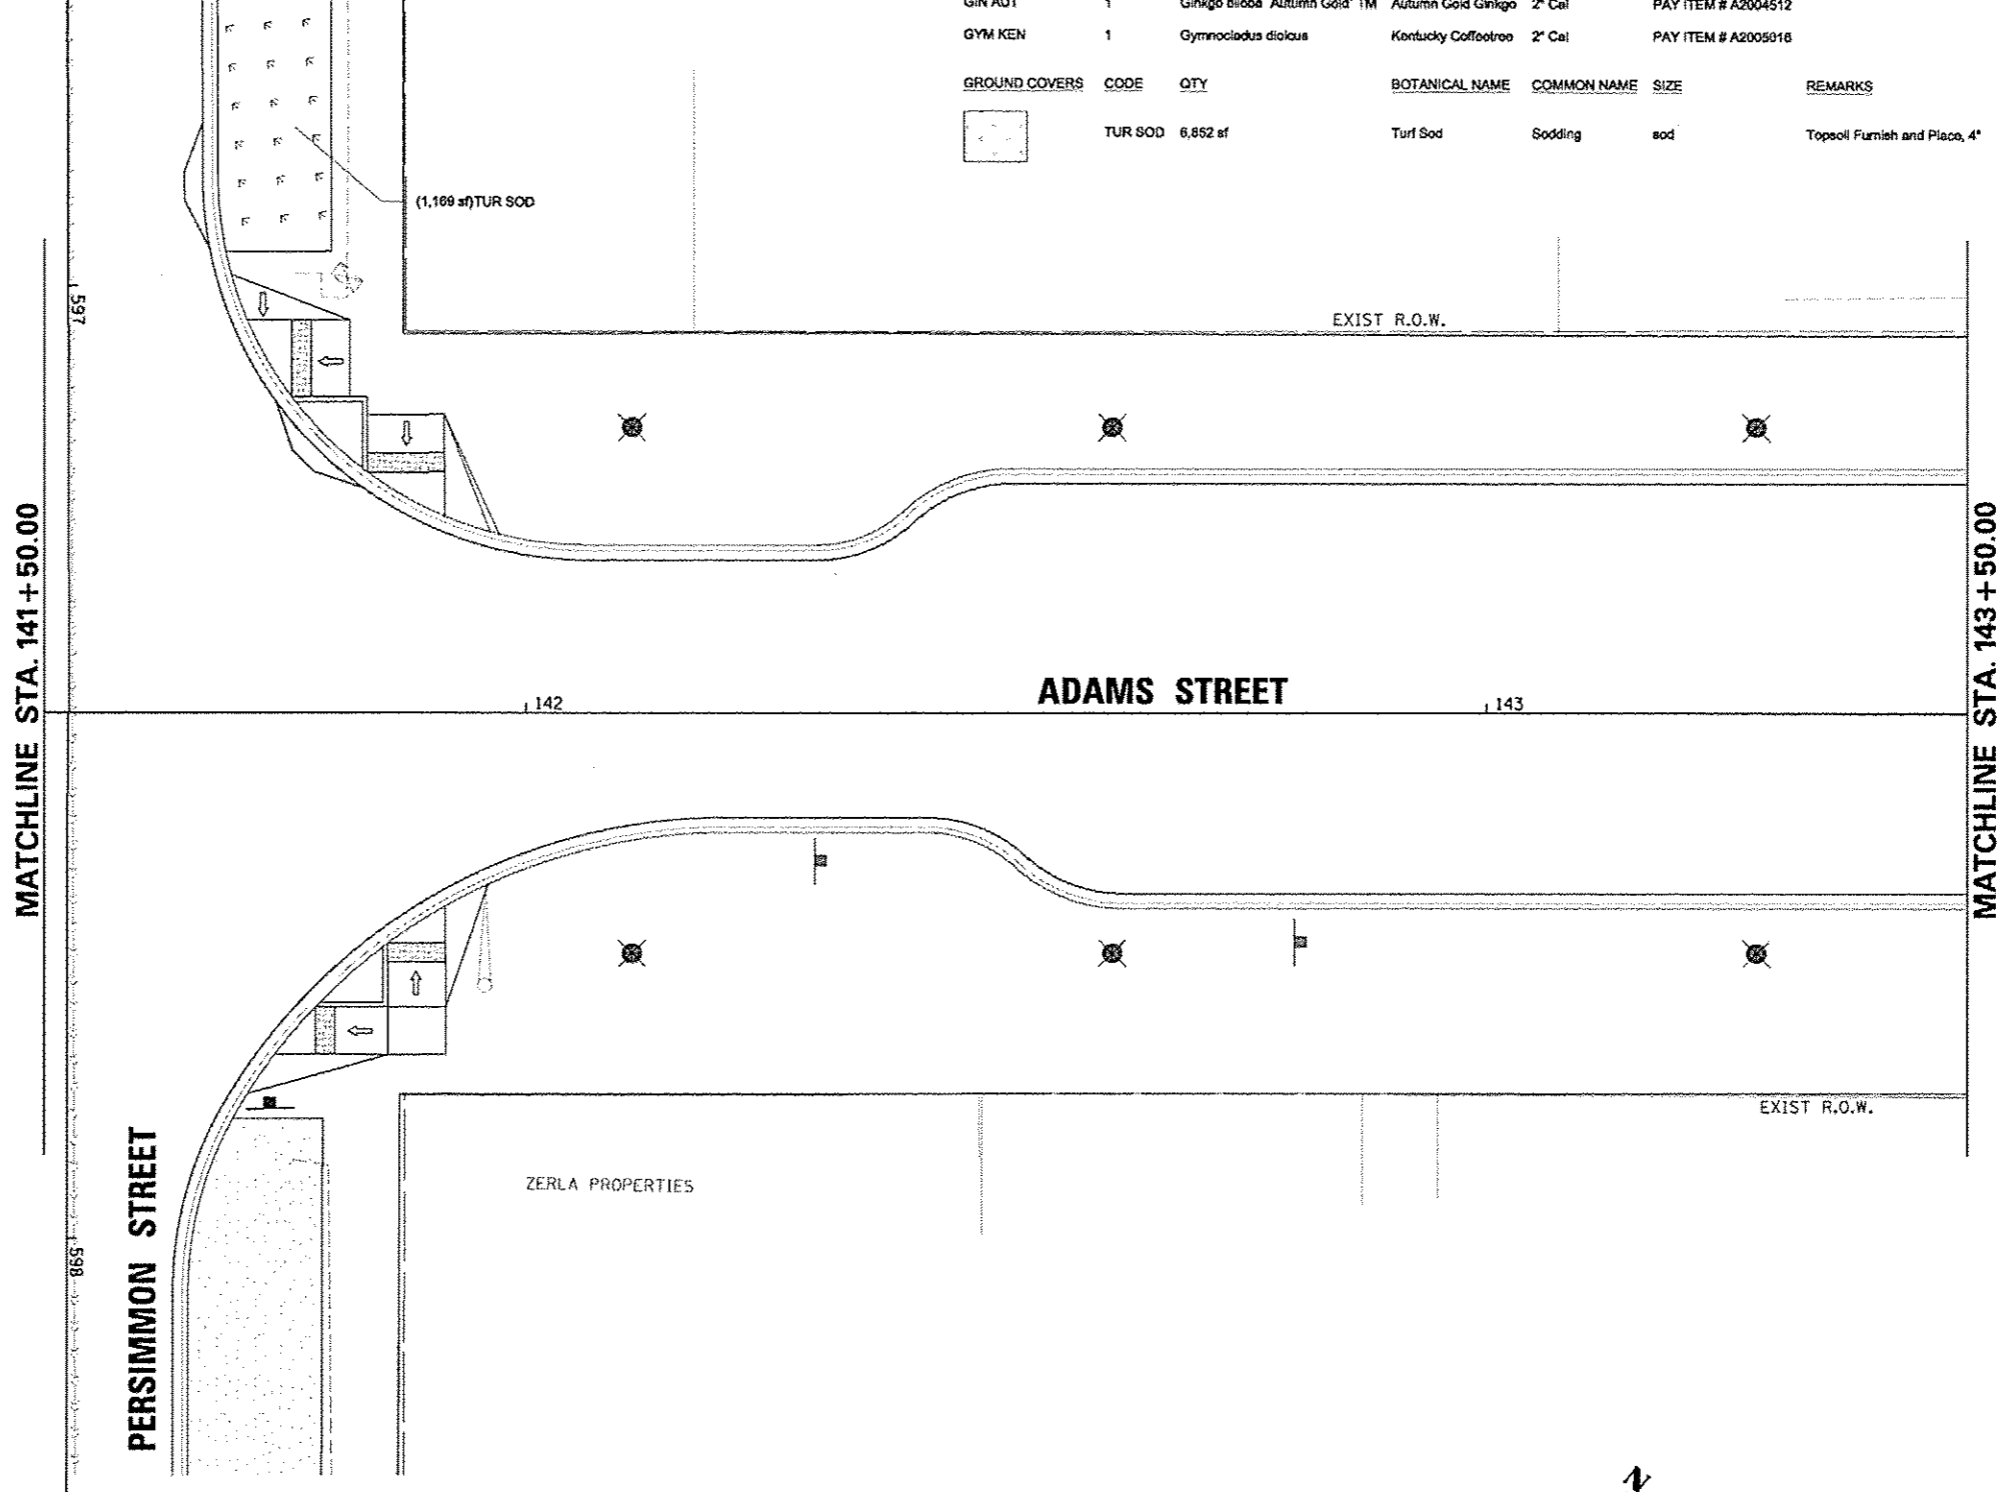


PLANT SCHEDULE PERSIMMON - JEFFERSON TO ADAMS

MATCHLINE STA. 596 + 70.00

TREES	QTY	BOTANICAL NAME	COMMON NAME	SIZE	REMARKS
GIN AUT	1	Ginkgo biloba 'Autumn Gold'™	Autumn Gold Ginkgo	2" Cal	PAY ITEM # A2004512
GYM KEN	1	Gymnocladus dioica	Kentucky Coffeetree	2" Cal	PAY ITEM # A2005016

GROUND COVERS	CODE	QTY	BOTANICAL NAME	COMMON NAME	SIZE	REMARKS
	TUR SOD	6,852 sf	Turf Sod	Sodding	sod	Topsell Furnish and Place, 4"



FILE NAME * o:\pwise_work\do_not_delete\dms73427\04	USER NAME * monsk01398	DESIGNED - JLH	REVISED -	STATE OF ILLINOIS DEPARTMENT OF TRANSPORTATION	ADAMS STREET PLANTING PLAN	F.A.U. RTE.	SECTION	COUNTY	TOTAL SHEETS	SHEET NO.
PL0155-akt-plan1002.dgn	DRAWN - JLH	REVISED -	12-00356-01-PV			PEORIA	519	326		
PLOT SCALE * 20,0000' / 1"	CHECKED - BAB	REVISED -	CONTRACT NO. 89626							
PLOT DATE * 07/23/2012	DATE - 7/18/12	REVISED -	ILLINOIS FED. AID PROJECT TIG-509311581							

Farnsworth GROUP
 7707 N. KNOXVILLE AVE, SUITE 100
 PEORIA, ILLINOIS 61614
 (309) 699-9608 / (309) 699-9620 Fax
 www.f-w.com