


MATCHLINE STA. 749 + 15.00

ELM STREET


MATCHLINE STA. 150 + 20.00

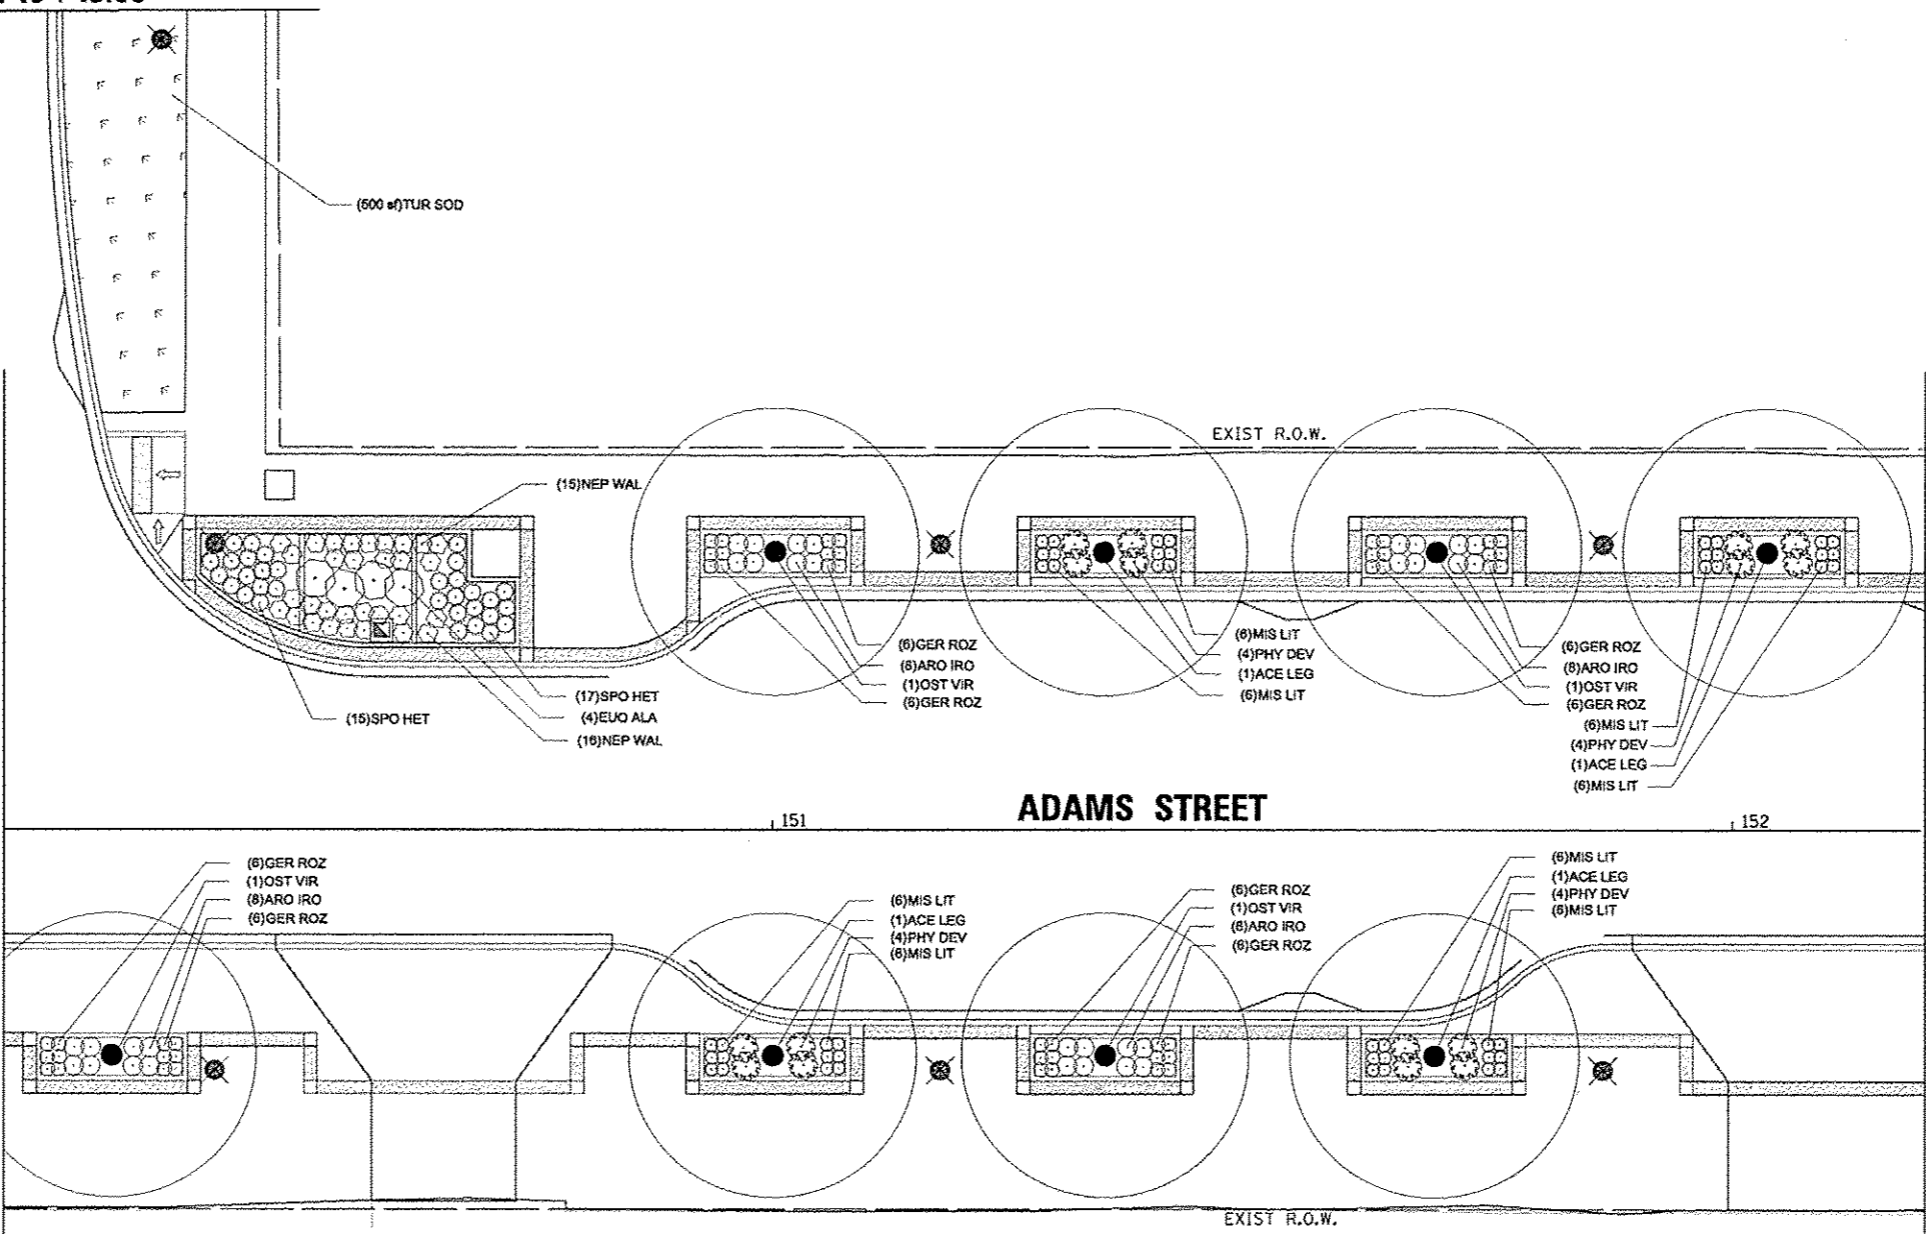

MATCHLINE STA. 152 + 20.00

PLANT SCHEDULE ADAMS - ELM TO OAK

TREES	QTY	BOTANICAL NAME	COMMON NAME	SIZE	REMARKS
ACE LEG	7	Acer saccharum 'Legacy'	Legacy Sugar Maple	2" Cal	PAY ITEM # A2001910
OST VIR	8	Ostrya virginiana	American Hophornbeam	2" Cal	PAY ITEM # A2005616
SHRUBS	QTY	BOTANICAL NAME	COMMON NAME	SIZE	REMARKS
ARO IRO	64	Aronia melanocarpa 'Iroquois Beauty' TM	Iroquois Beauty Black Chokeberry	24" Tall	PAY ITEM # C2C00324
EUO ALA	4	Euonymus alata 'Compacta'	Dwarf Winged Euonymus	3' Tall	PAY ITEM # C2002636
PHY DEV	28	Physocarpus opulifolius 'Donna May'	Little Devil Ninebark	18" Tall	PAY ITEM # C2C04875
RHU GRO	14	Rhus aromatica 'Gro-Low'	Gro-Low Fragrant Sumac	3 gal	PAY ITEM # C2C058G3
ANNUALS/PERENNIALS	QTY	BOTANICAL NAME	COMMON NAME	SIZE	REMARKS
COR ZAG	75	Coreopsis verticillata 'Zagreb'	Zagreb Threadleaf Coreopsis	4" pot	PAY ITEM # K0012875
GER ROZ	96	Geranium x 'Rozanne' TM	Rozanne Cranesbill	1 gal	PAY ITEM # K0012890
NEP WAL	31	Nepeta x faassenii 'Walkers Low'	Walkers Low Catmint	1 gal	PAY ITEM # K0012890
PER LIT	67	Perovskia atriplicifolia 'Little Spire' TM	Little Spire Russian Sage	1 gal	PAY ITEM # K0012890
GRASSES	QTY	BOTANICAL NAME	COMMON NAME	SIZE	REMARKS
MIS GRA	20	Miscanthus sinensis 'Gracillimus'	Gracillimus Maiden Grass	3 gal	PAY ITEM # K0012893
MIS LIT	84	Miscanthus sinensis 'Little Kitten'	Little Kitten Maiden Grass	1 gal	PAY ITEM # K0012890
SPO HET	32	Sporobolus heterolepis	Prairie Dropseed	1 gal	PAY ITEM # K0012890

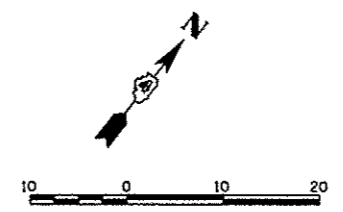

FILE NAME *	USER NAME = msnak01340	DESIGNED - JLH	REVISED -
or\pwise_work\do_not_delete\dwg\73427\04	PL0155-plt\plan1206.dgn	DRAWN - JLH	REVISED -
	PLOT SCALE = 20.0000' / 1" =	CHECKED - BAB	REVISED -
	PLOT DATE = 07/23/2012	DATE - 7/18/12	REVISED -

STATE OF ILLINOIS  
DEPARTMENT OF TRANSPORTATION

ADAMS STREET  
PLANTING PLAN

SCALE: 1"=10' SHEET NO. OF SHEETS STA. 150+20 TO STA. 154+45

F.A.U. RTE.	SECTION	COUNTY	TOTAL SHEETS	SHEET NO.
152	12-00356-01-PV	PEORIA	519	330
CONTRACT NO. 09626			ILLINOIS FED. AID PROJECT TIC-50921581	

Farnsworth GROUP  
7707 N. KNOXVILLE AVE, SUITE 100  
PEORIA, ILLINOIS 61614  
(309) 699-9008 / (309) 699-9020 Fax  
www.fwg.com