


PLANT SCHEDULE JEFFERSON - PERSIMMON TO MAPLE

TREES	QTY	BOTANICAL NAME	COMMON NAME	SIZE	REMARKS
GYM KEN	7	Gymnocladus dioica	Kentucky Coffeetree	2" Cal	PAY ITEM # A2005016
TAX SHA	7	Taxodium distichum 'Shawnee Brave' TM	Shawnee Brave Bald Cypress	2" Cal	PAY ITEM # A2007716

GROUND COVERS	CODE	QTY	BOTANICAL NAME	COMMON NAME	SIZE	REMARKS
	TUR SOD	8,279 sf	Turf Sod	Sodding	sod	Topsoli Furnish and Place, 4"

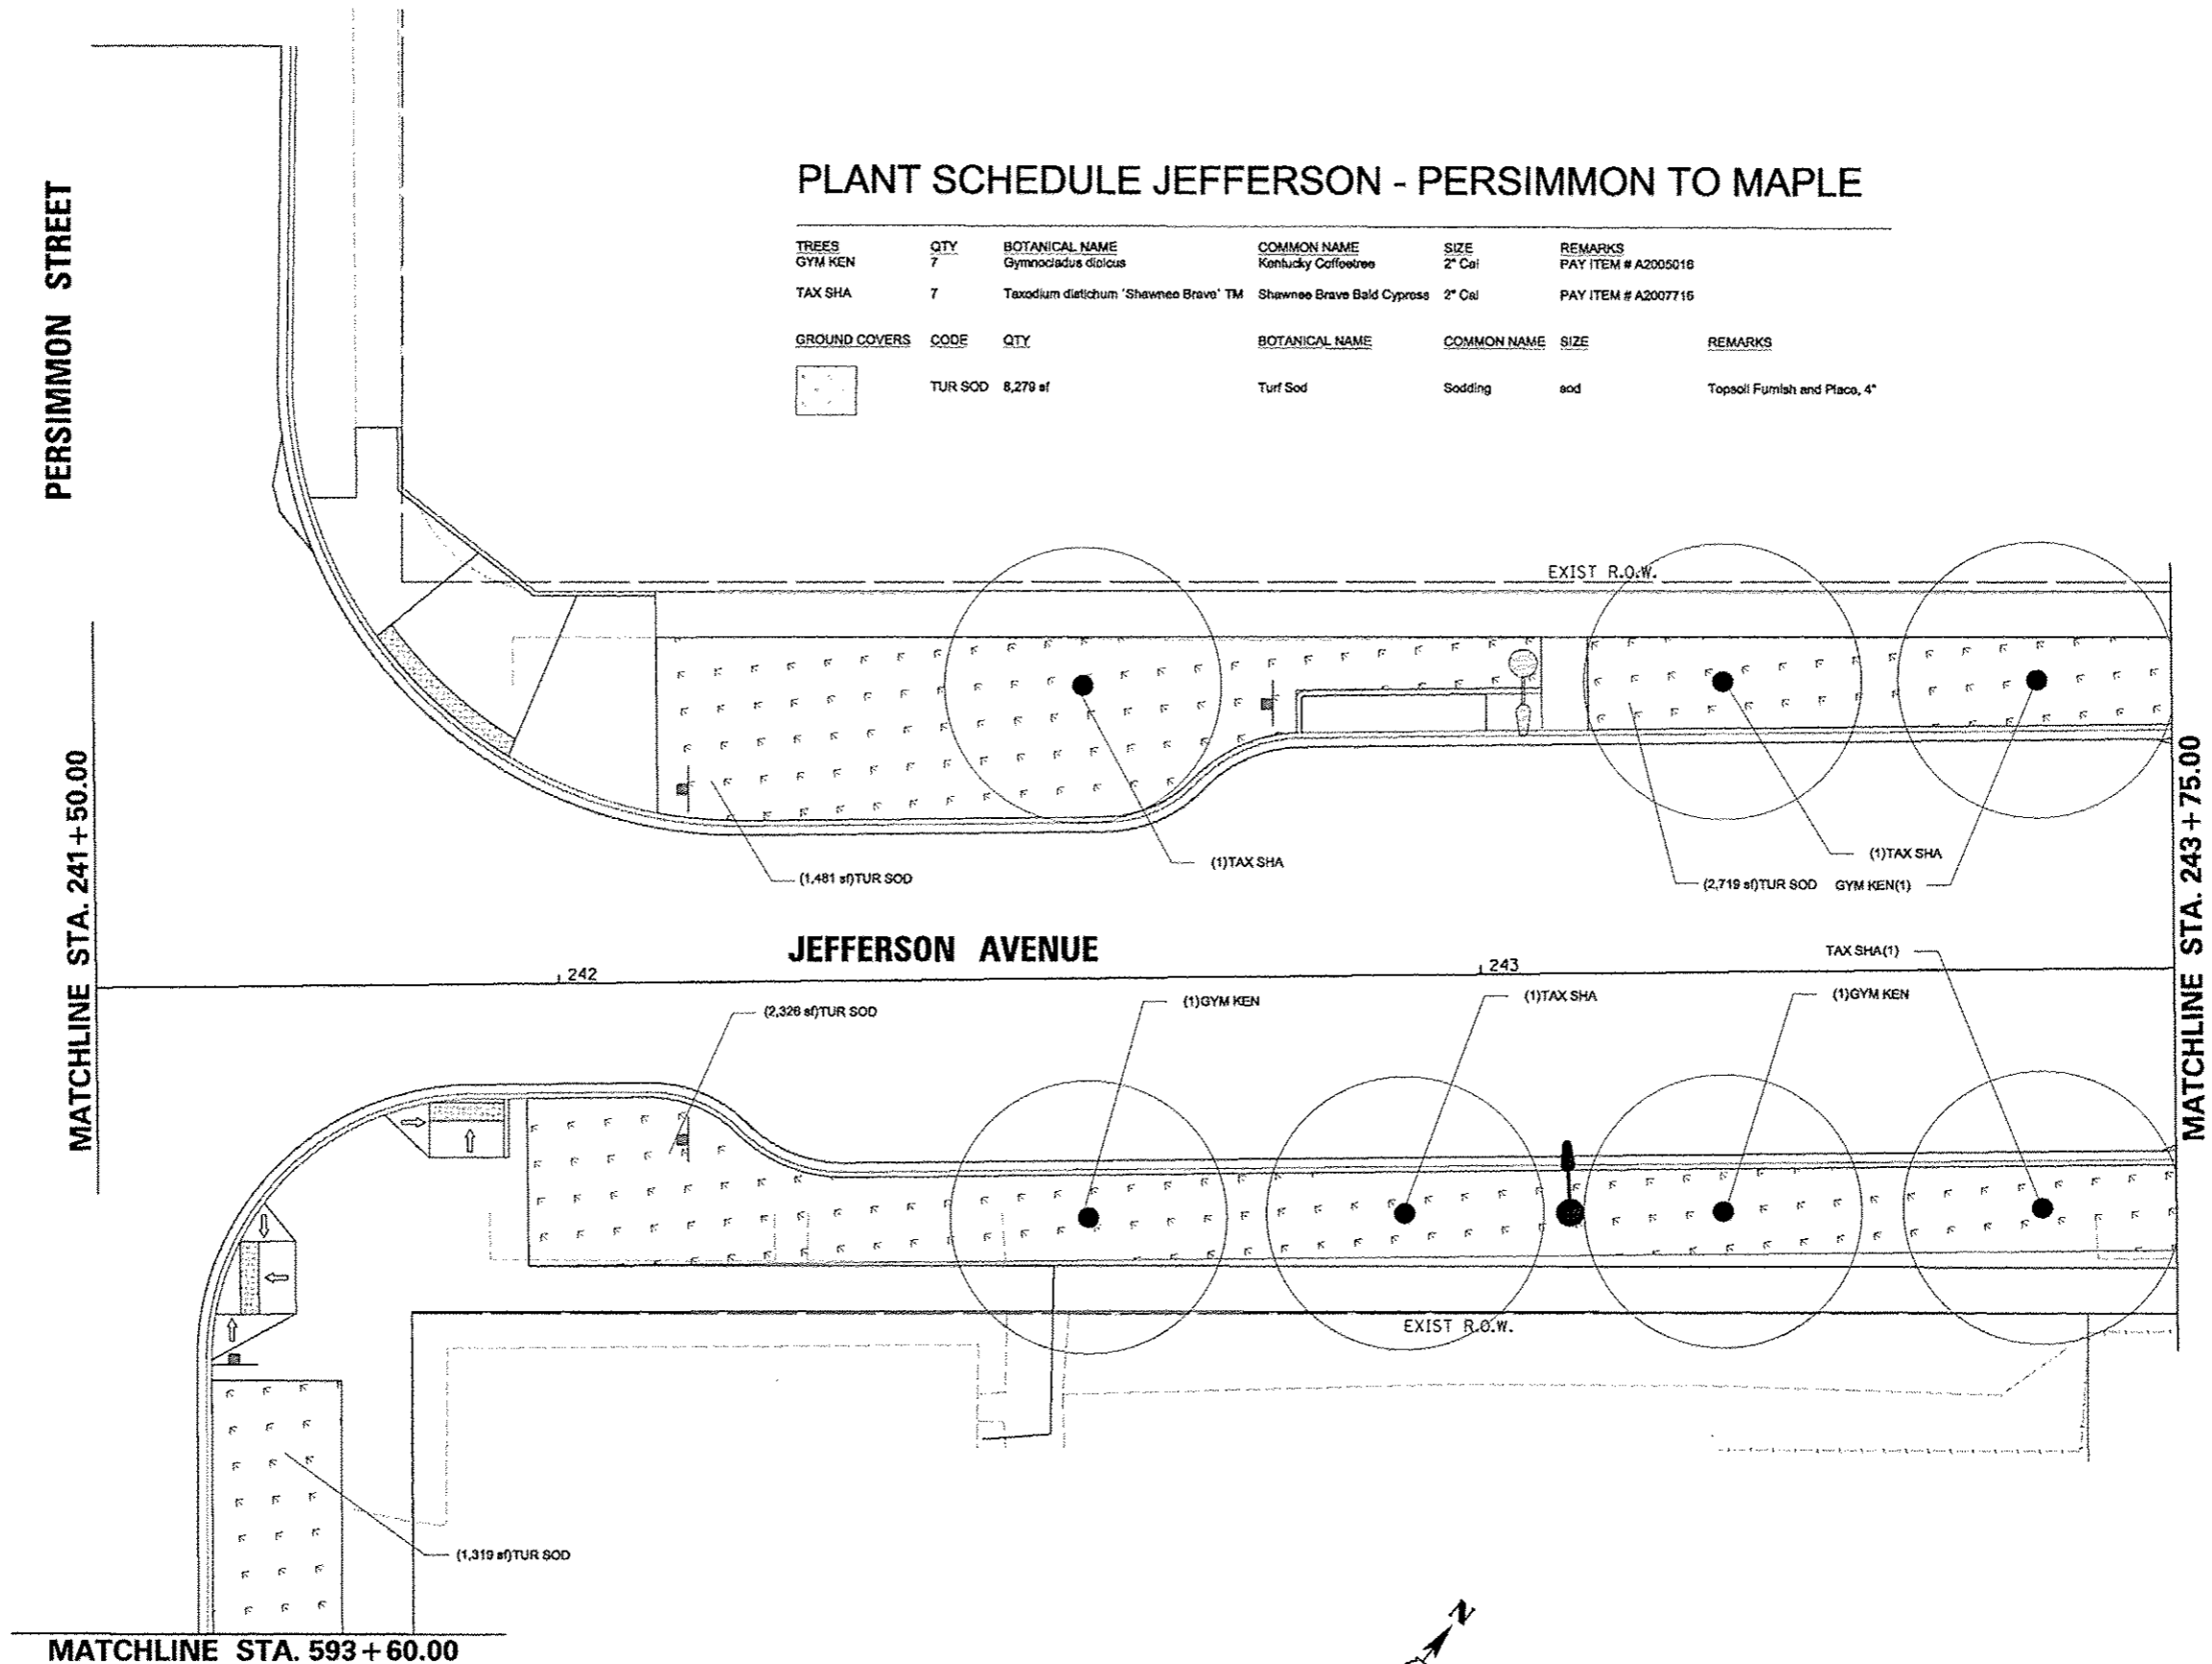

FILE NAME *
 c:\pwise_work\do_not_delete\dm73427\04

USER NAME = monak01398
 BL8155-ah-plant021.dgn
 PLOT SCALE = 20.0000' / 1" in.
 PLOT DATE = 07/23/2012

DESIGNED -
 DRAWN -
 CHECKED -
 DATE - 7/18/12

REVISED -
 REVISED -
 REVISED -
 REVISED -

**STATE OF ILLINOIS
 DEPARTMENT OF TRANSPORTATION**

**JEFFERSON AVENUE
 PLANTING PLAN**

SCALE: 1"=10'
 SHEET NO. OF SHEETS STA. 241+50 TO STA. 243+75

F.A.U. RTE.	SECTION	COUNTY	TOTAL SHEETS	SHEET NO.
243	12-00356-01-PV	PEORIA	519	337
CONTRACT NO. 89626				
ILLINOIS FED. AID PROJECT TIG-509305B				

Farnsworth GROUP
 7707 N. KNOXVILLE AVE, SUITE 100
 PEORIA, ILLINOIS 61614
 (309) 693-0000 / (309) 699-0020 Fax
 www.fw.com