



DATE	
BY	
QUANTITY	
PLOTTED	
NOTE BOOK	
AREAS CHECKED	

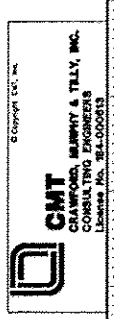

DATE	
BY	
QUANTITY	
PLOTTED	
NOTE BOOK	
AREAS CHECKED	

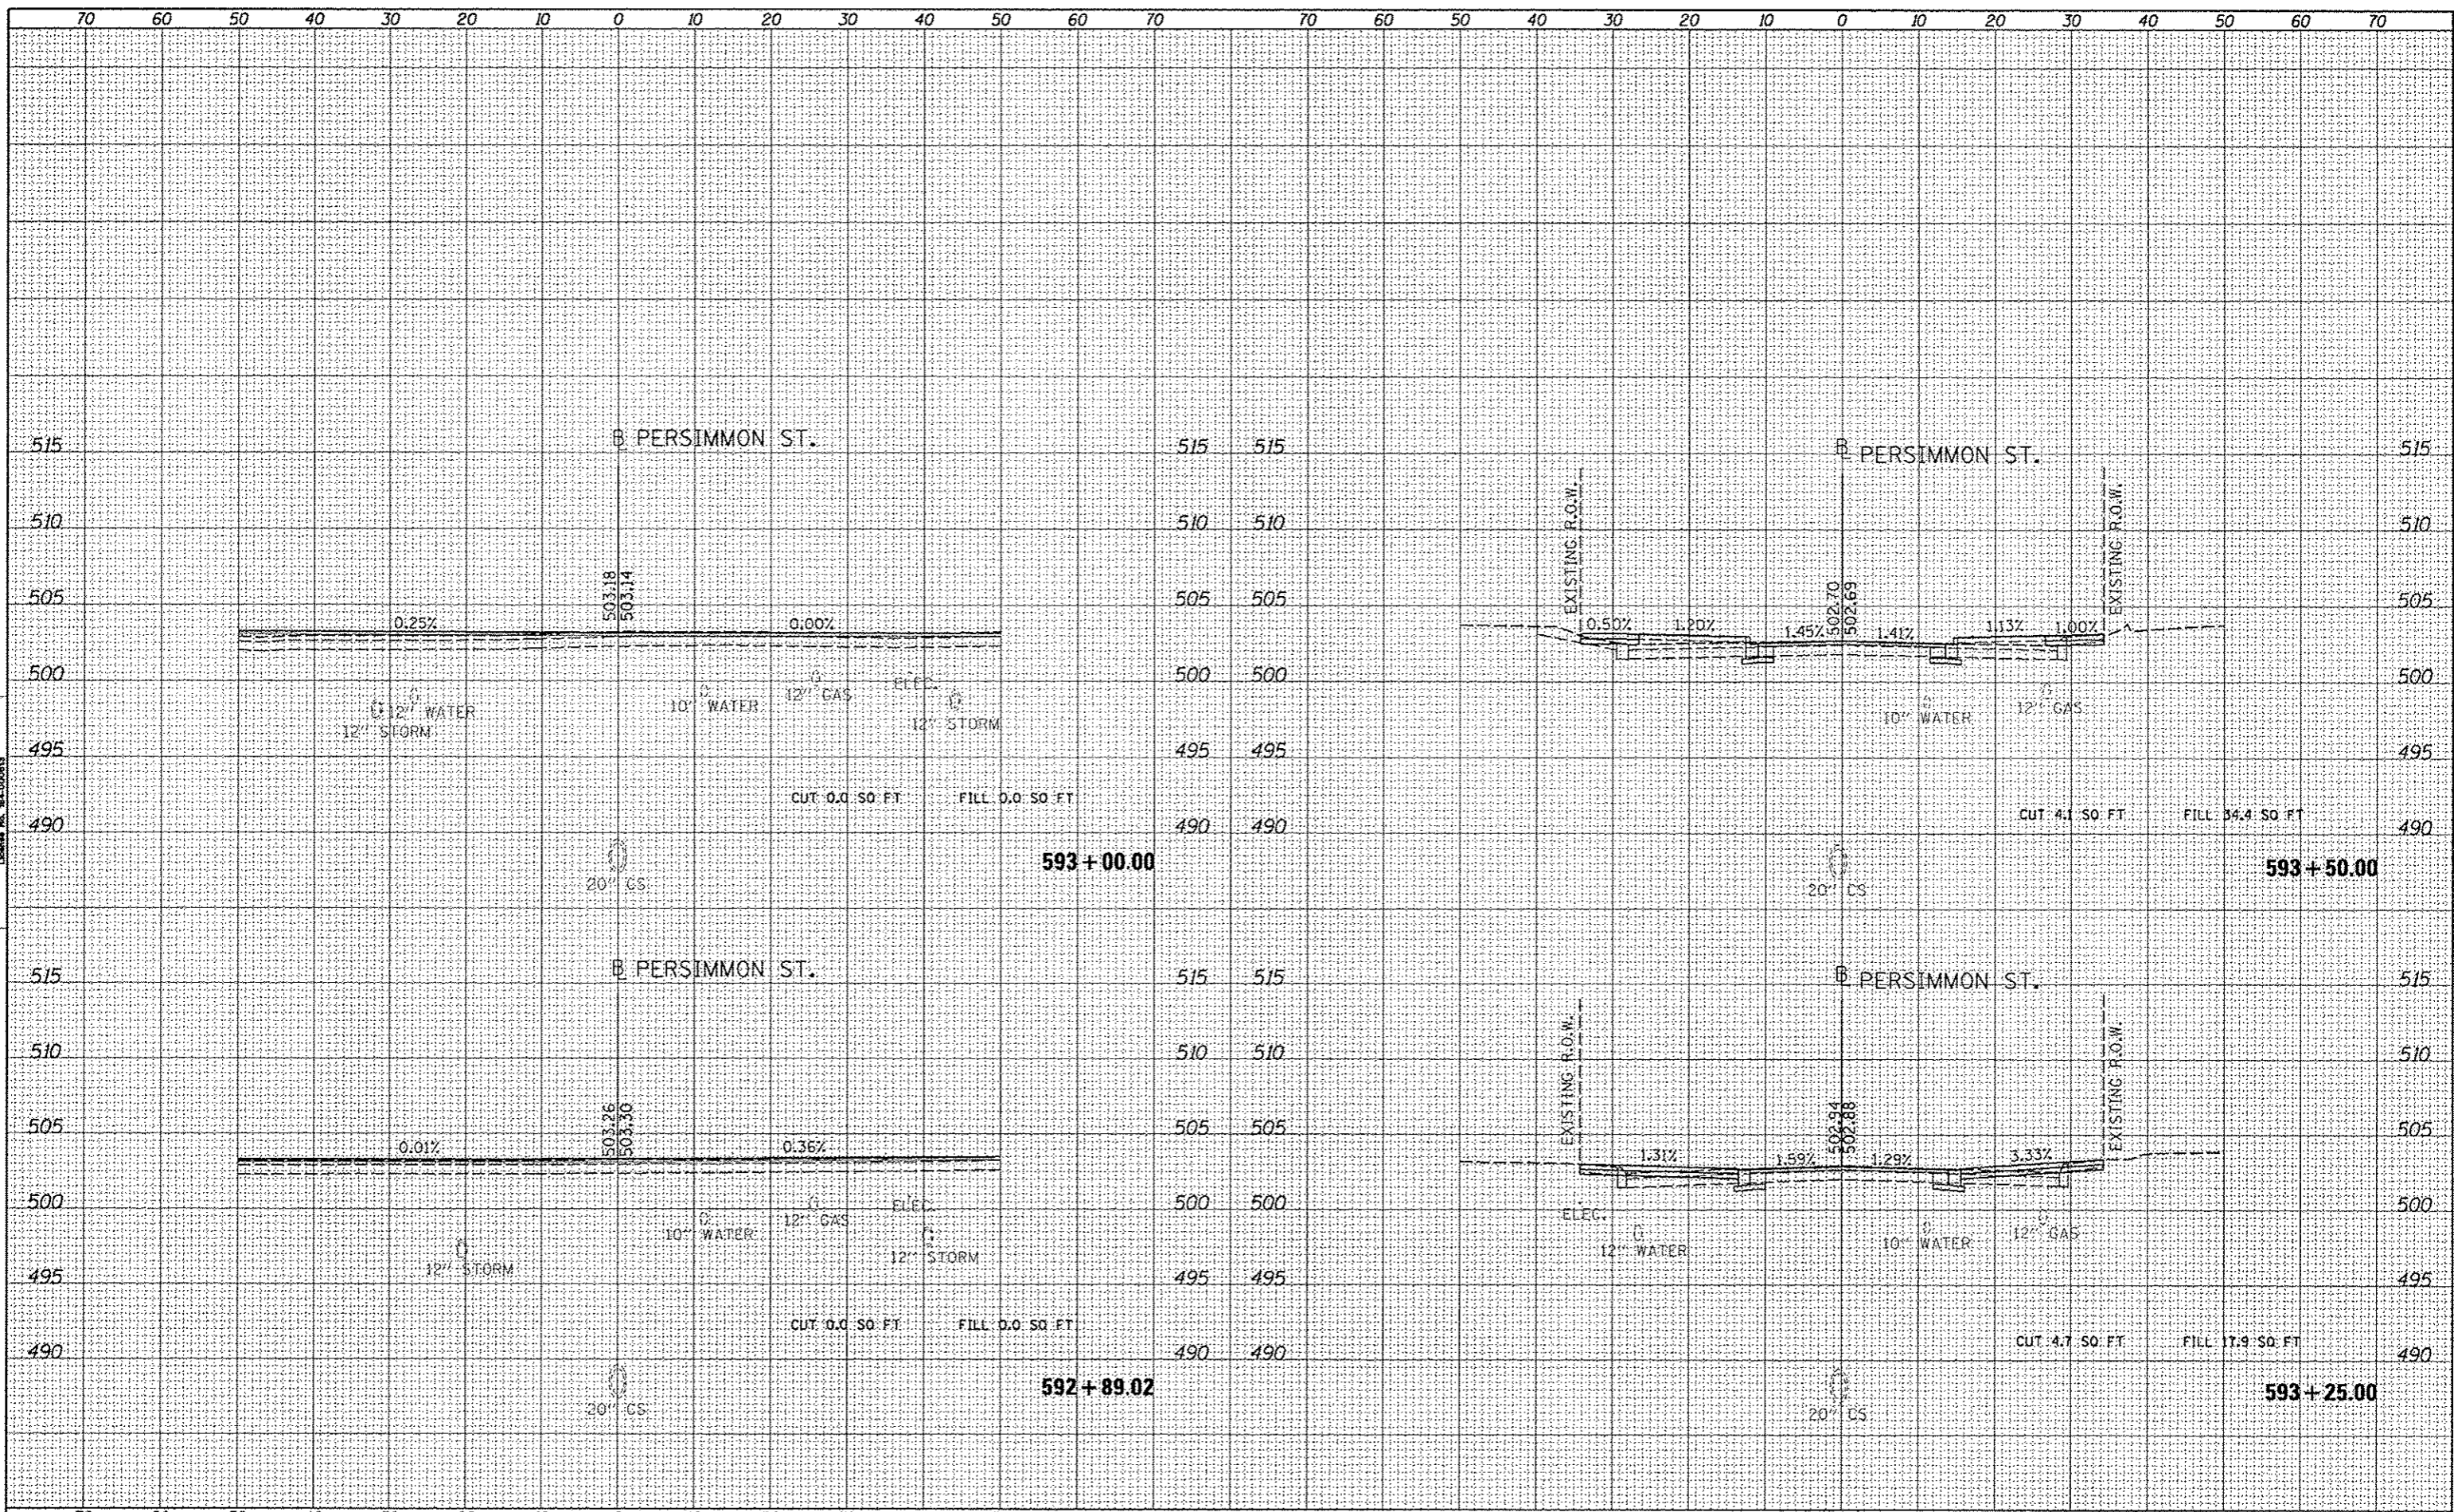

FILE NAME	USER NAME = kovan0151	DESIGNED - RMW/EMM	REVISED -	STATE OF ILLINOIS DEPARTMENT OF TRANSPORTATION	PERSIMMON STREET CROSS SECTIONS	F.A.U. RTE.	SECTION	COUNTY	TOTAL SHEETS	SHEET NO.
ci:\pwise\work\do_not_delete\dm73328\0410L0155	shl\ssht001.dgn	DRAWN - RJE	REVISED -			12-00356-01-PV	PEORIA	519	456	
	PLOT SCALE = 28.0000' / 1"	CHECKED - EJM	REVISED -			CONTRACT NO. 89626				
	PLOT DATE = 07/23/2012	DATE - 7/18/12	REVISED -			ILLINOIS FED. AID PROJECT TIG-50931581				
SCALE: N/A						SHEET OF SHEETS		STA. TO STA.		