


DATE	
BY	
FINISHED	
SURVEY	
PLOTTED	
NOTE BOOK	
AREAS CHECKED	
MA	

CMT
COLUMBIAN ENGINEERING & CONSTRUCTION, INC.
CHICAGO, ILLINOIS 60601
License No. BR-000019

DATE	
BY	
ORIGINAL SURVEY	
PLOTTED	
NOTE BOOK	
AREAS CHECKED	
MA	

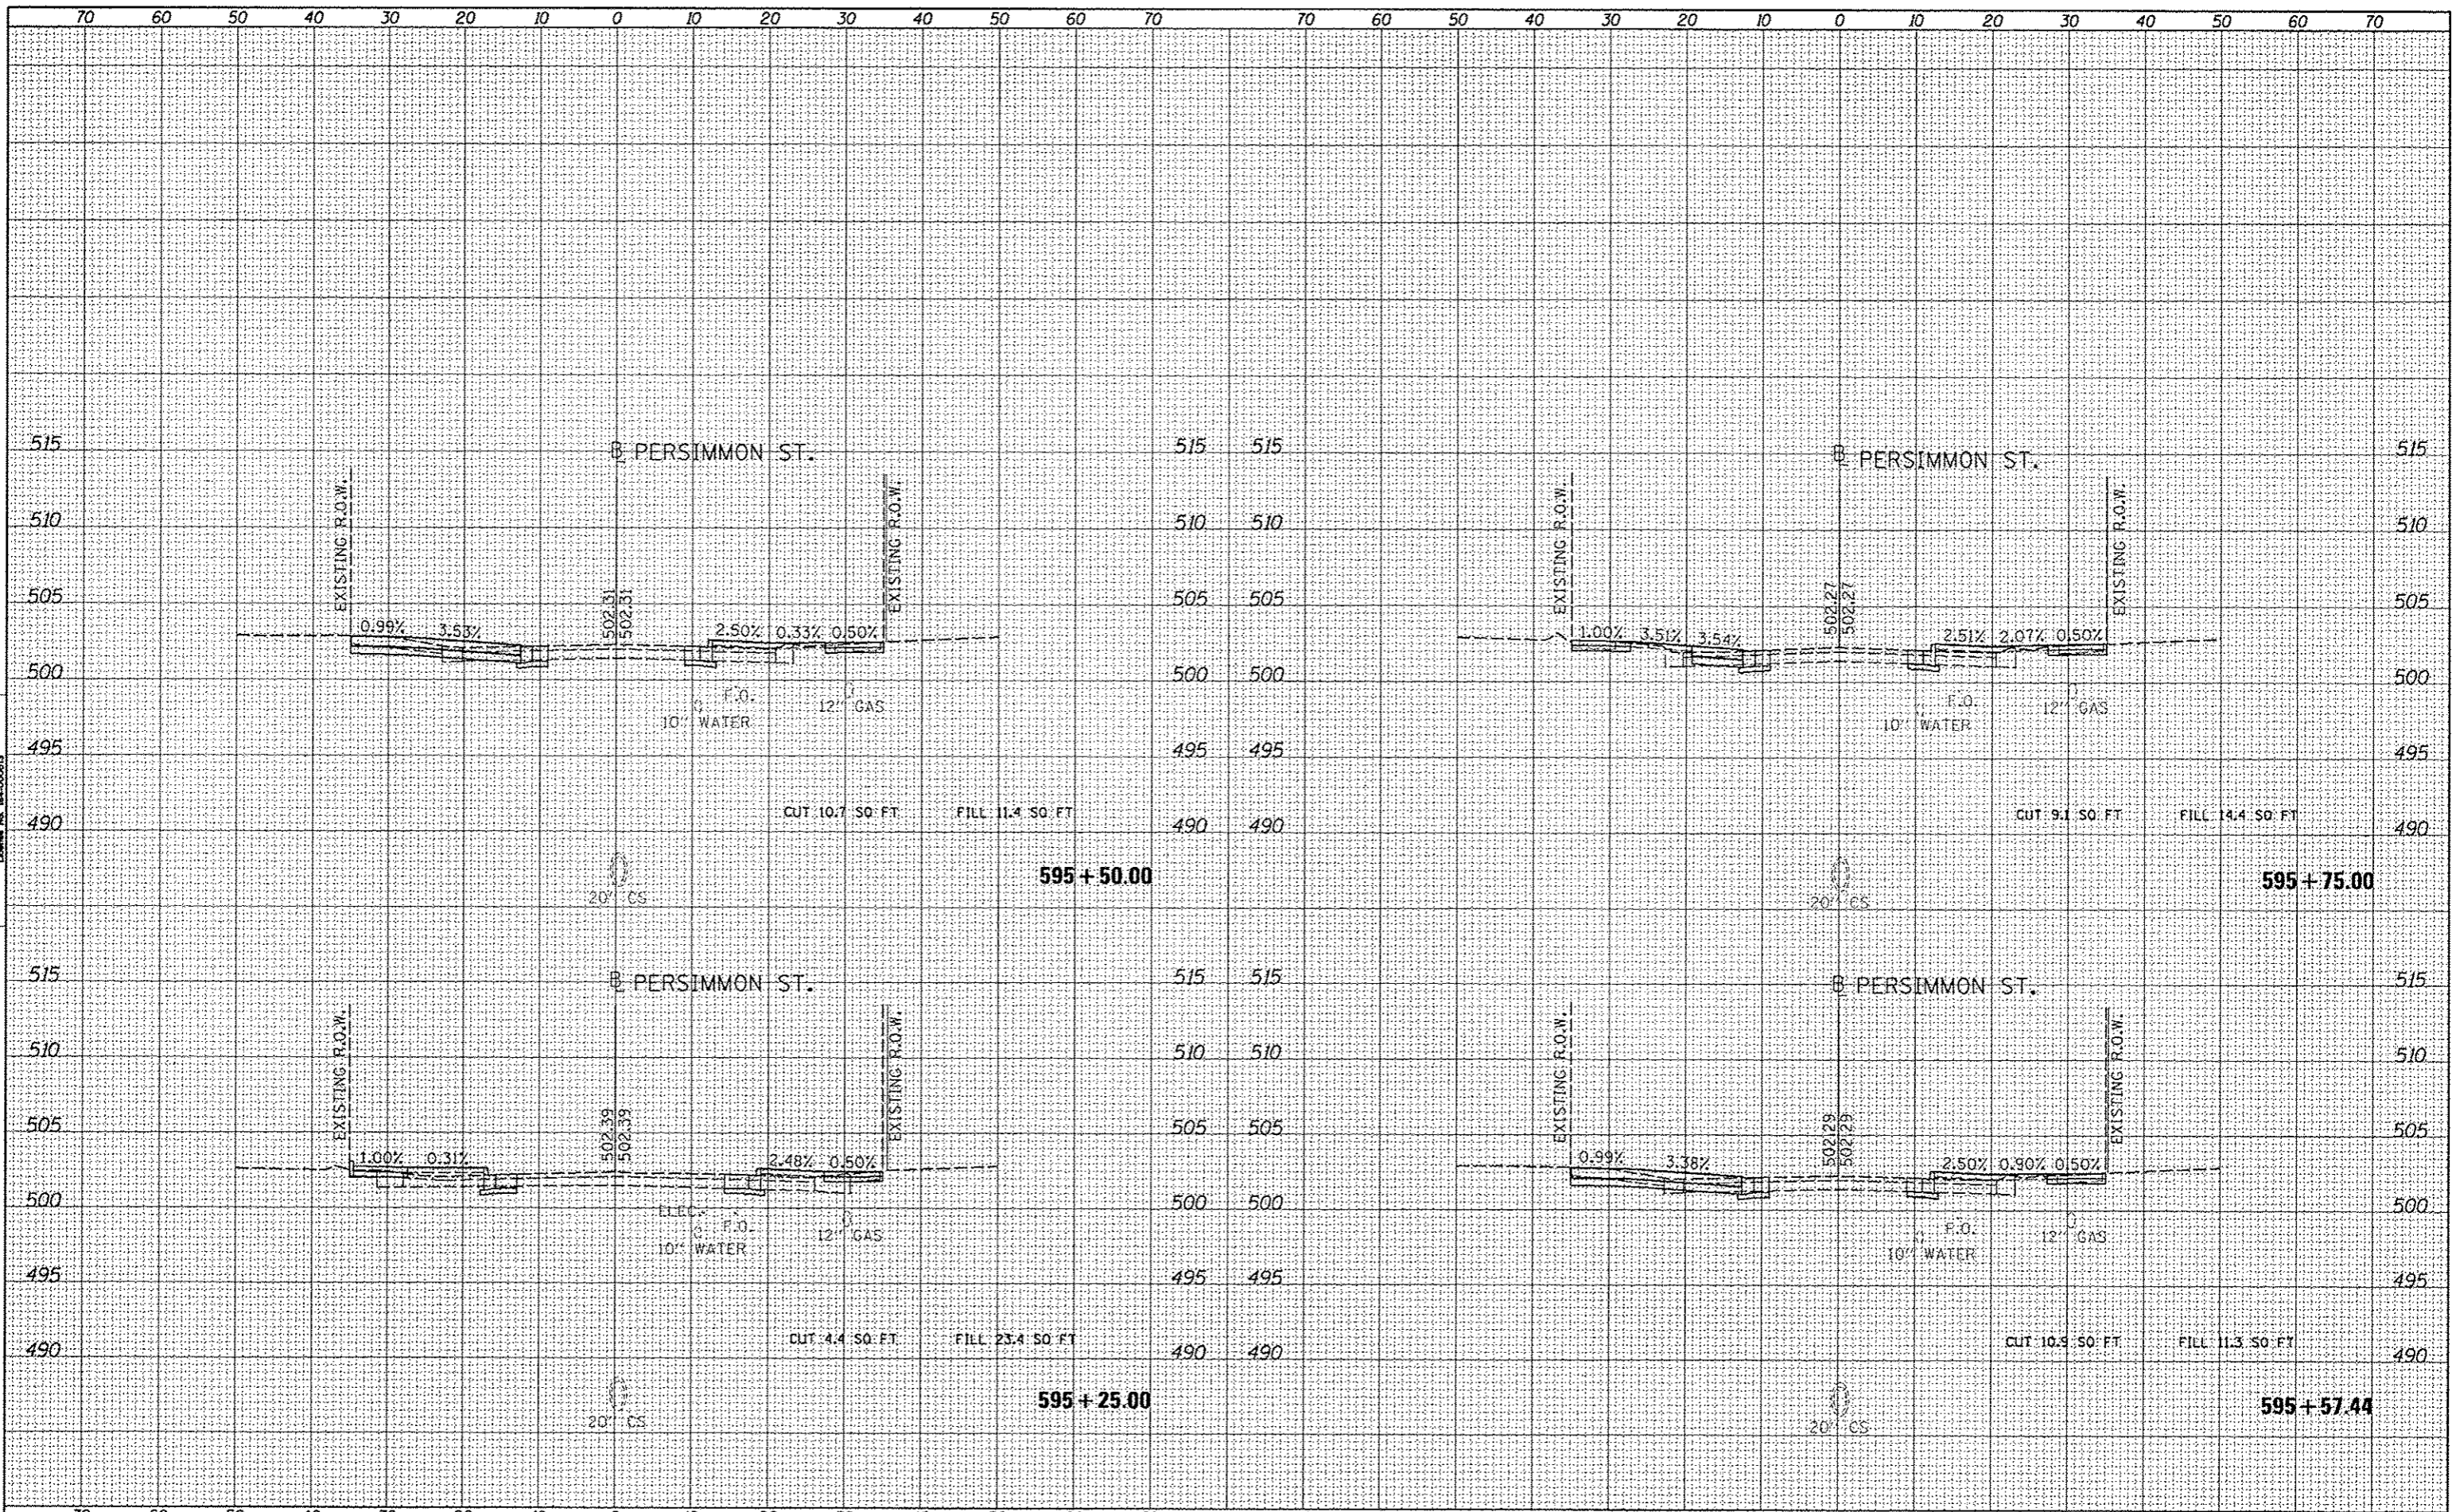

FILE NAME	c:\p1\work\do-not-delete\dm73328\0418\0155
USER NAME	kovan01511
DESIGNED	RMM/EMM
DRAWN	RJE
CHECKED	EJH
DATE	7/18/12
REVISER	-
REVISION	-
REVISER	-
REVISION	-
REVISER	-
REVISION	-

PLLOT SCALE	20.0000' / 1"
PLLOT DATE	07/23/2012

DESIGNED	RMM/EMM
DRAWN	RJE
CHECKED	EJH
DATE	7/18/12
REVISER	-
REVISION	-
REVISER	-
REVISION	-
REVISER	-
REVISION	-

REVISER	-
REVISION	-
REVISER	-
REVISION	-
REVISER	-
REVISION	-

**STATE OF ILLINOIS
DEPARTMENT OF TRANSPORTATION**

**PERSIMMON STREET
CROSS SECTIONS**

SCALE: N/A SHEET OF SHEETS STA. TO STA.

F.A.U. RTE.	SECTION	COUNTY	TOTAL SHEETS	SHEET NO.
	12-00396-01-PV	PEORIA	519	499
			CONTRACT NO. 89626	
ILLINOIS FED. AID PROJECT TIC-509315B				