


DATE	
BY	
REVISIONS	
1	
2	
CMT
 CONSULTING ENGINEERS
 License No. 041-000878

DATE	
BY	
REVISIONS	
1	
2	
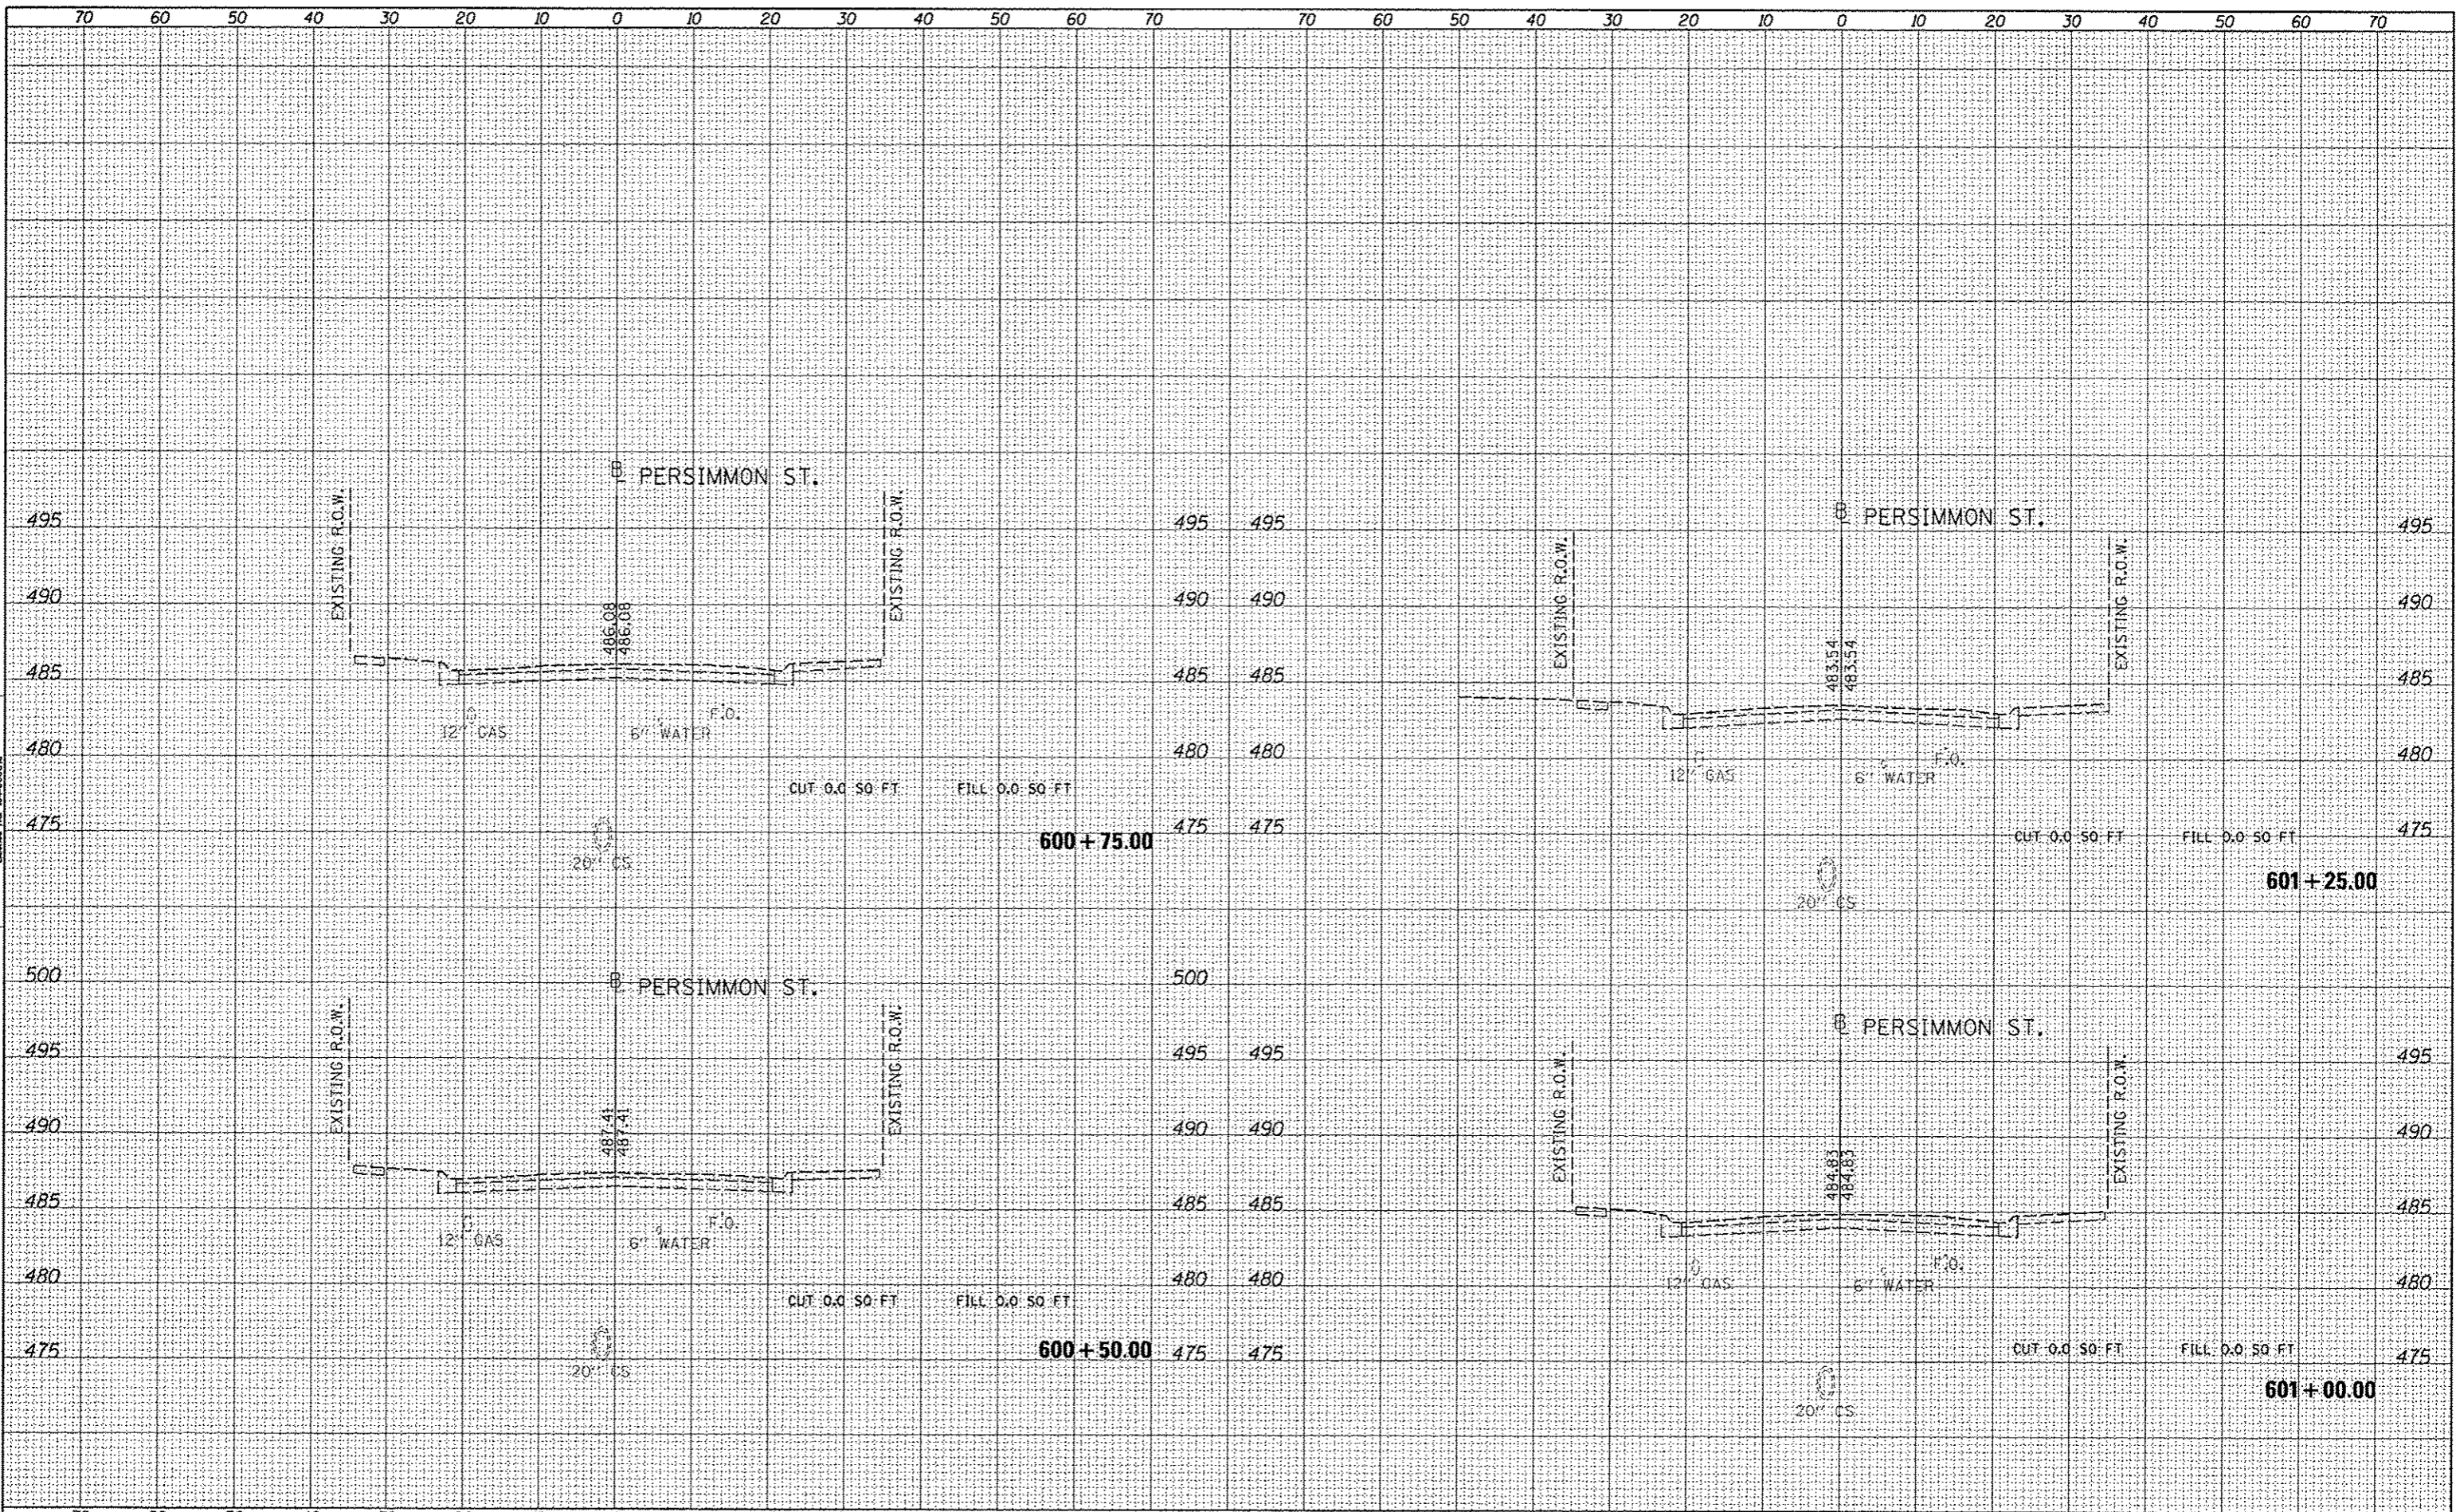

FILE NAME: c:\pwwork\do_not_delete\dms73328\041010155
 USER NAME: kovand1511
 PLT SCALE: 20.0000' / 1"

DESIGNED - RMM/EMM
 DRAWN - RJE
 CHECKED - EJJ
 DATE - 7/18/12

REVISED -
 REVISED -
 REVISED -
 REVISED -

STATE OF ILLINOIS
 DEPARTMENT OF TRANSPORTATION

PERSIMMON STREET
 CROSS SECTIONS

SCALE: N/A SHEET OF SHEETS STA. TO STA.

F.A.U. RTE.	SECTION	COUNTY	TOTAL SHEETS	SHEET NO.
12-00356-01-PV	PEORIA	519	465	
CONTRACT NO. 89626			ILLINOIS PROJECT TIC-50931581	