


DATE	
BY	
SURVEYED	
PLOTTED	
NOTE BOOK	
AREAS CHECKED	
NO.	



DATE	
BY	
SURVEYED	
PLOTTED	
NOTE BOOK	
AREAS CHECKED	
NO.	

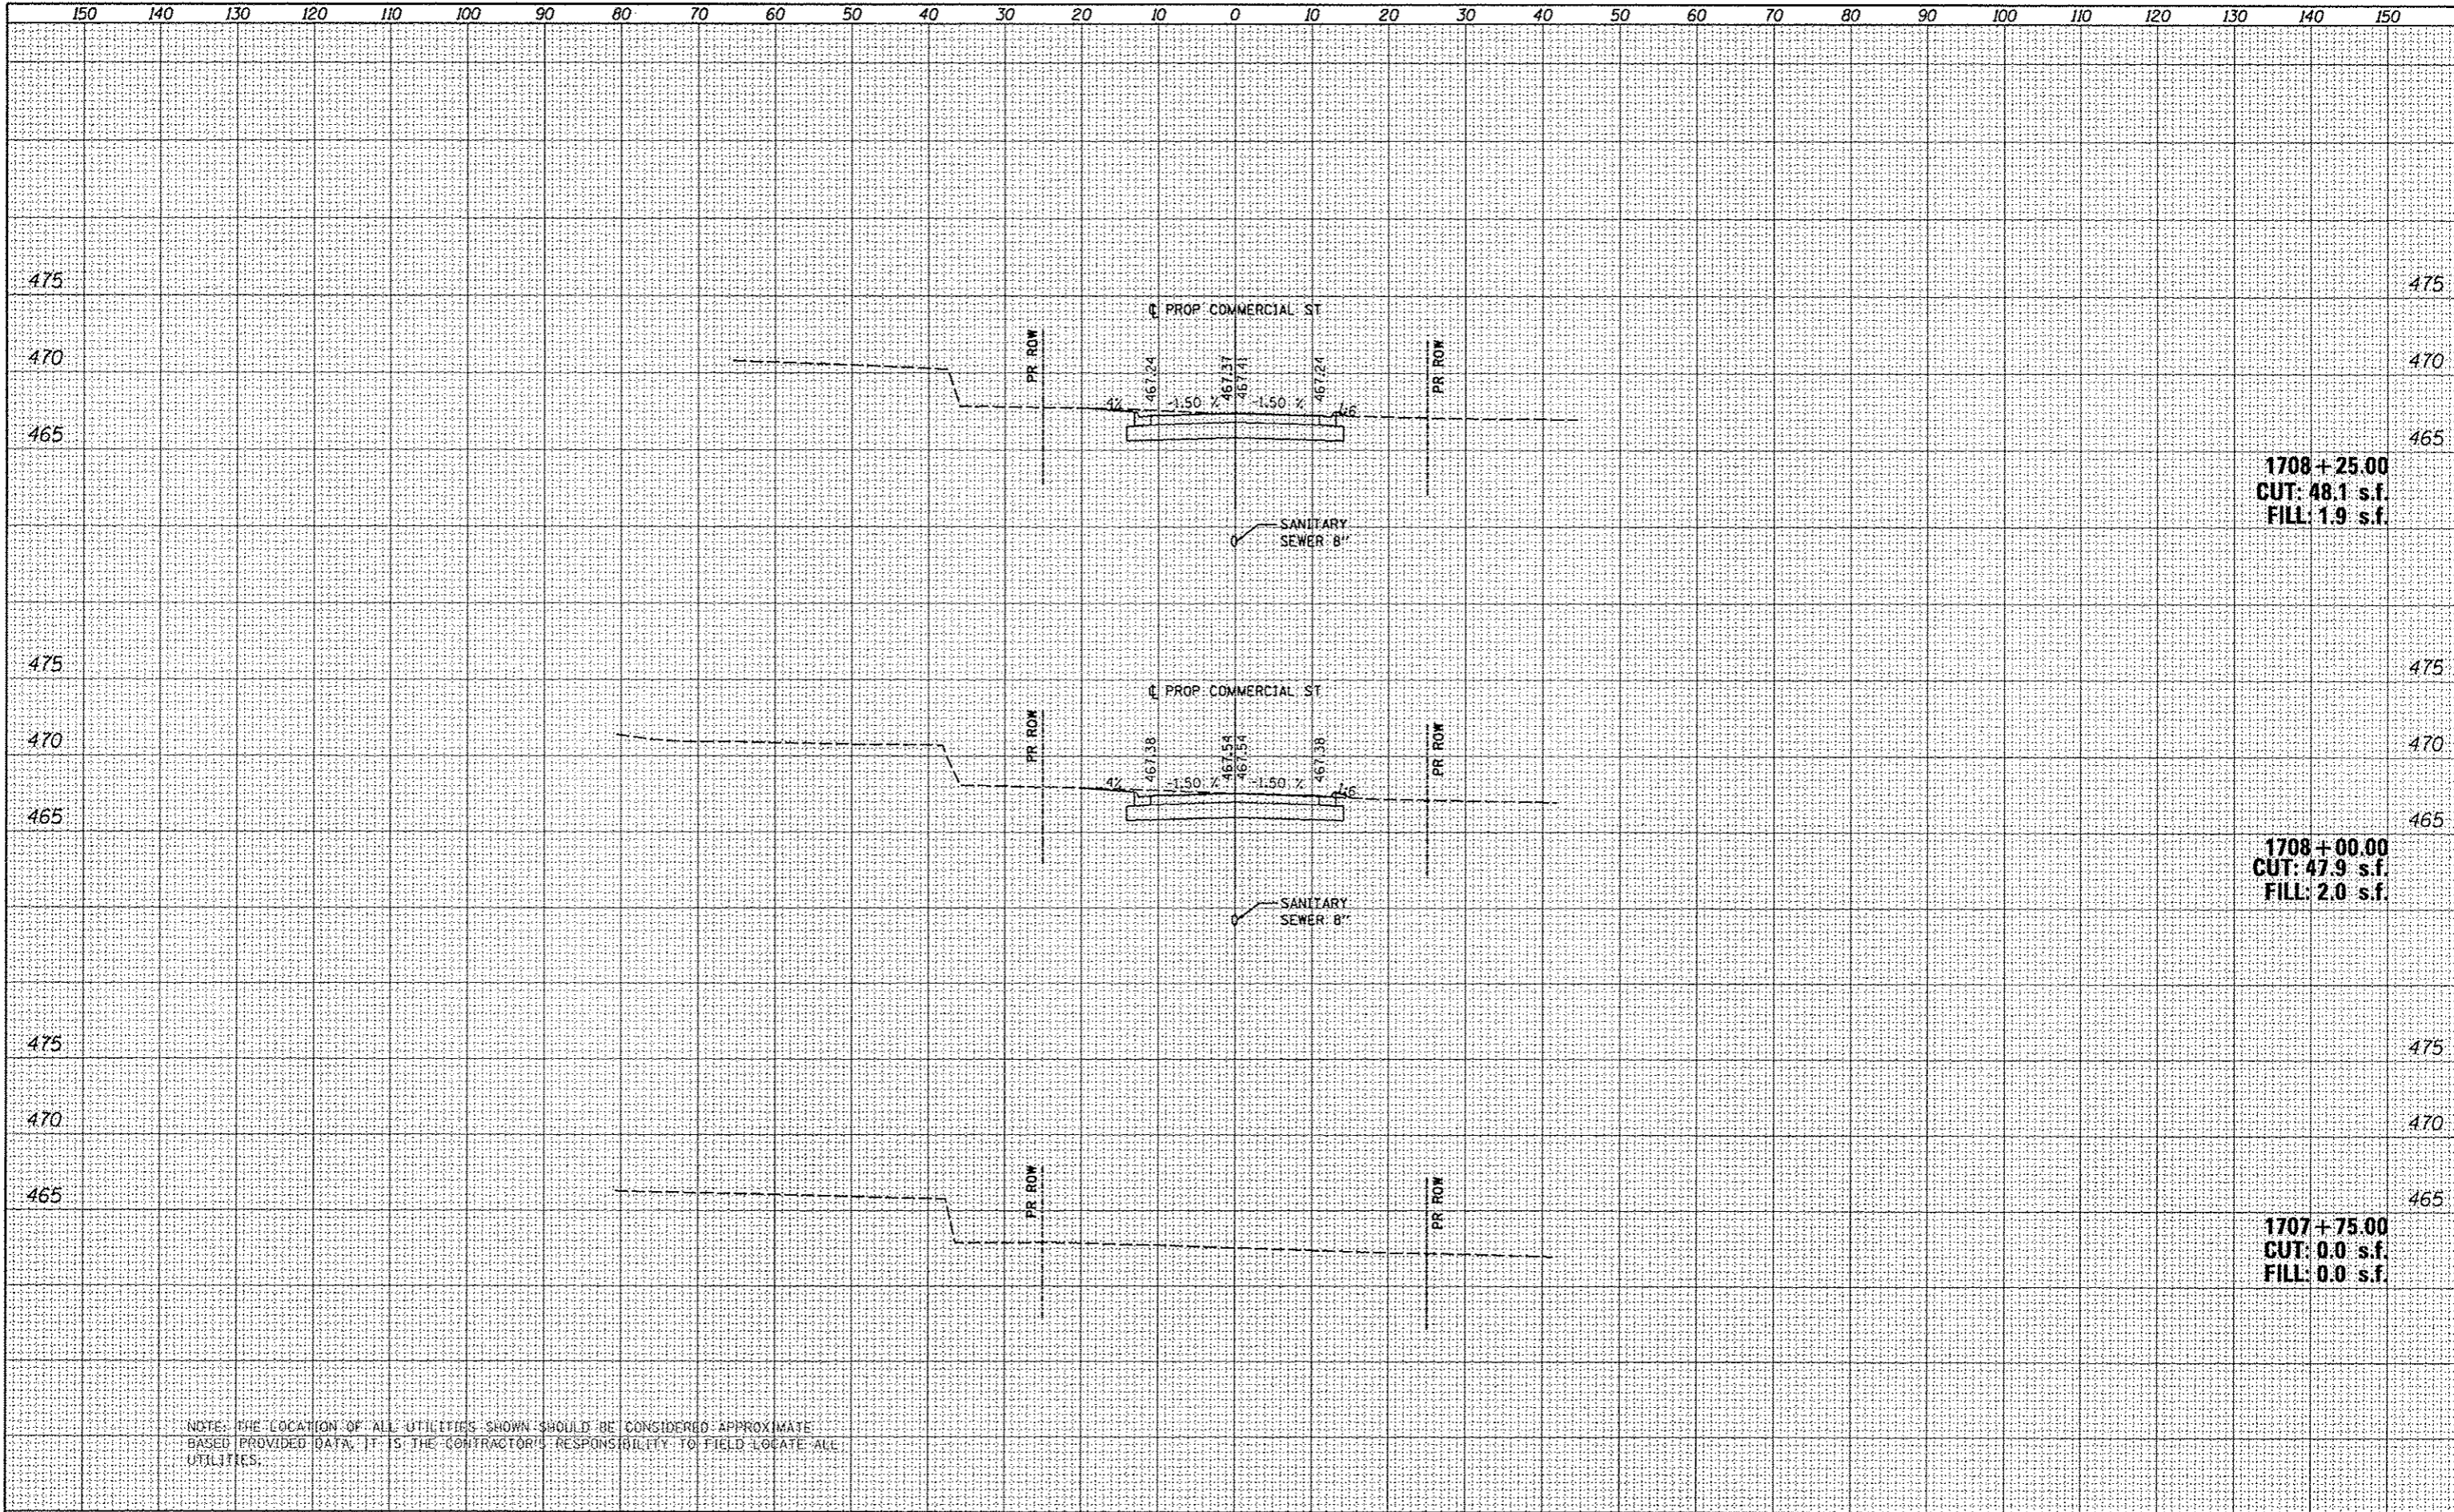

NOTE: THE LOCATION OF ALL UTILITIES SHOWN SHOULD BE CONSIDERED APPROXIMATE BASED PROVIDED DATA. IT IS THE CONTRACTOR'S RESPONSIBILITY TO FIELD LOCATE ALL UTILITIES.

FILE NAME = c:\pwwork\do-not-delete\dms75322\0418L0155	USER NAME = kovend151	DESIGNED - MCH	REVISED -	<b>STATE OF ILLINOIS</b> <b>DEPARTMENT OF TRANSPORTATION</b>	<b>COMMERCIAL STREET</b> <b>CROSS SECTIONS</b>		F.A.U. RTE.	SECTION	COUNTY	TOTAL SHEETS	SHEET NO.
shh-aaht-38L.dgn	DRAWN - WAH	REVISED -			12-00356-01-PV	PEORIA	519	501			
PLOT SCALE = 20.0000' / in.	CHECKED - JES	REVISED -			CONTRACT NO. 89626						
PLOT DATE = 07/23/2012	DATE - 7/18/12	REVISED -			ILLINOIS FED. AID PROJECT TIC-50931581						
SCALE: N/A				SHEET OF SHEETS		STA. TO STA.					