


DATE	
BY	
SURVEYED	
PLOTTED	
NOTE BOOK	
AREAS CHECKED	



DATE	
BY	
SURVEYED	
PLOTTED	
NOTE BOOK	
AREAS CHECKED	

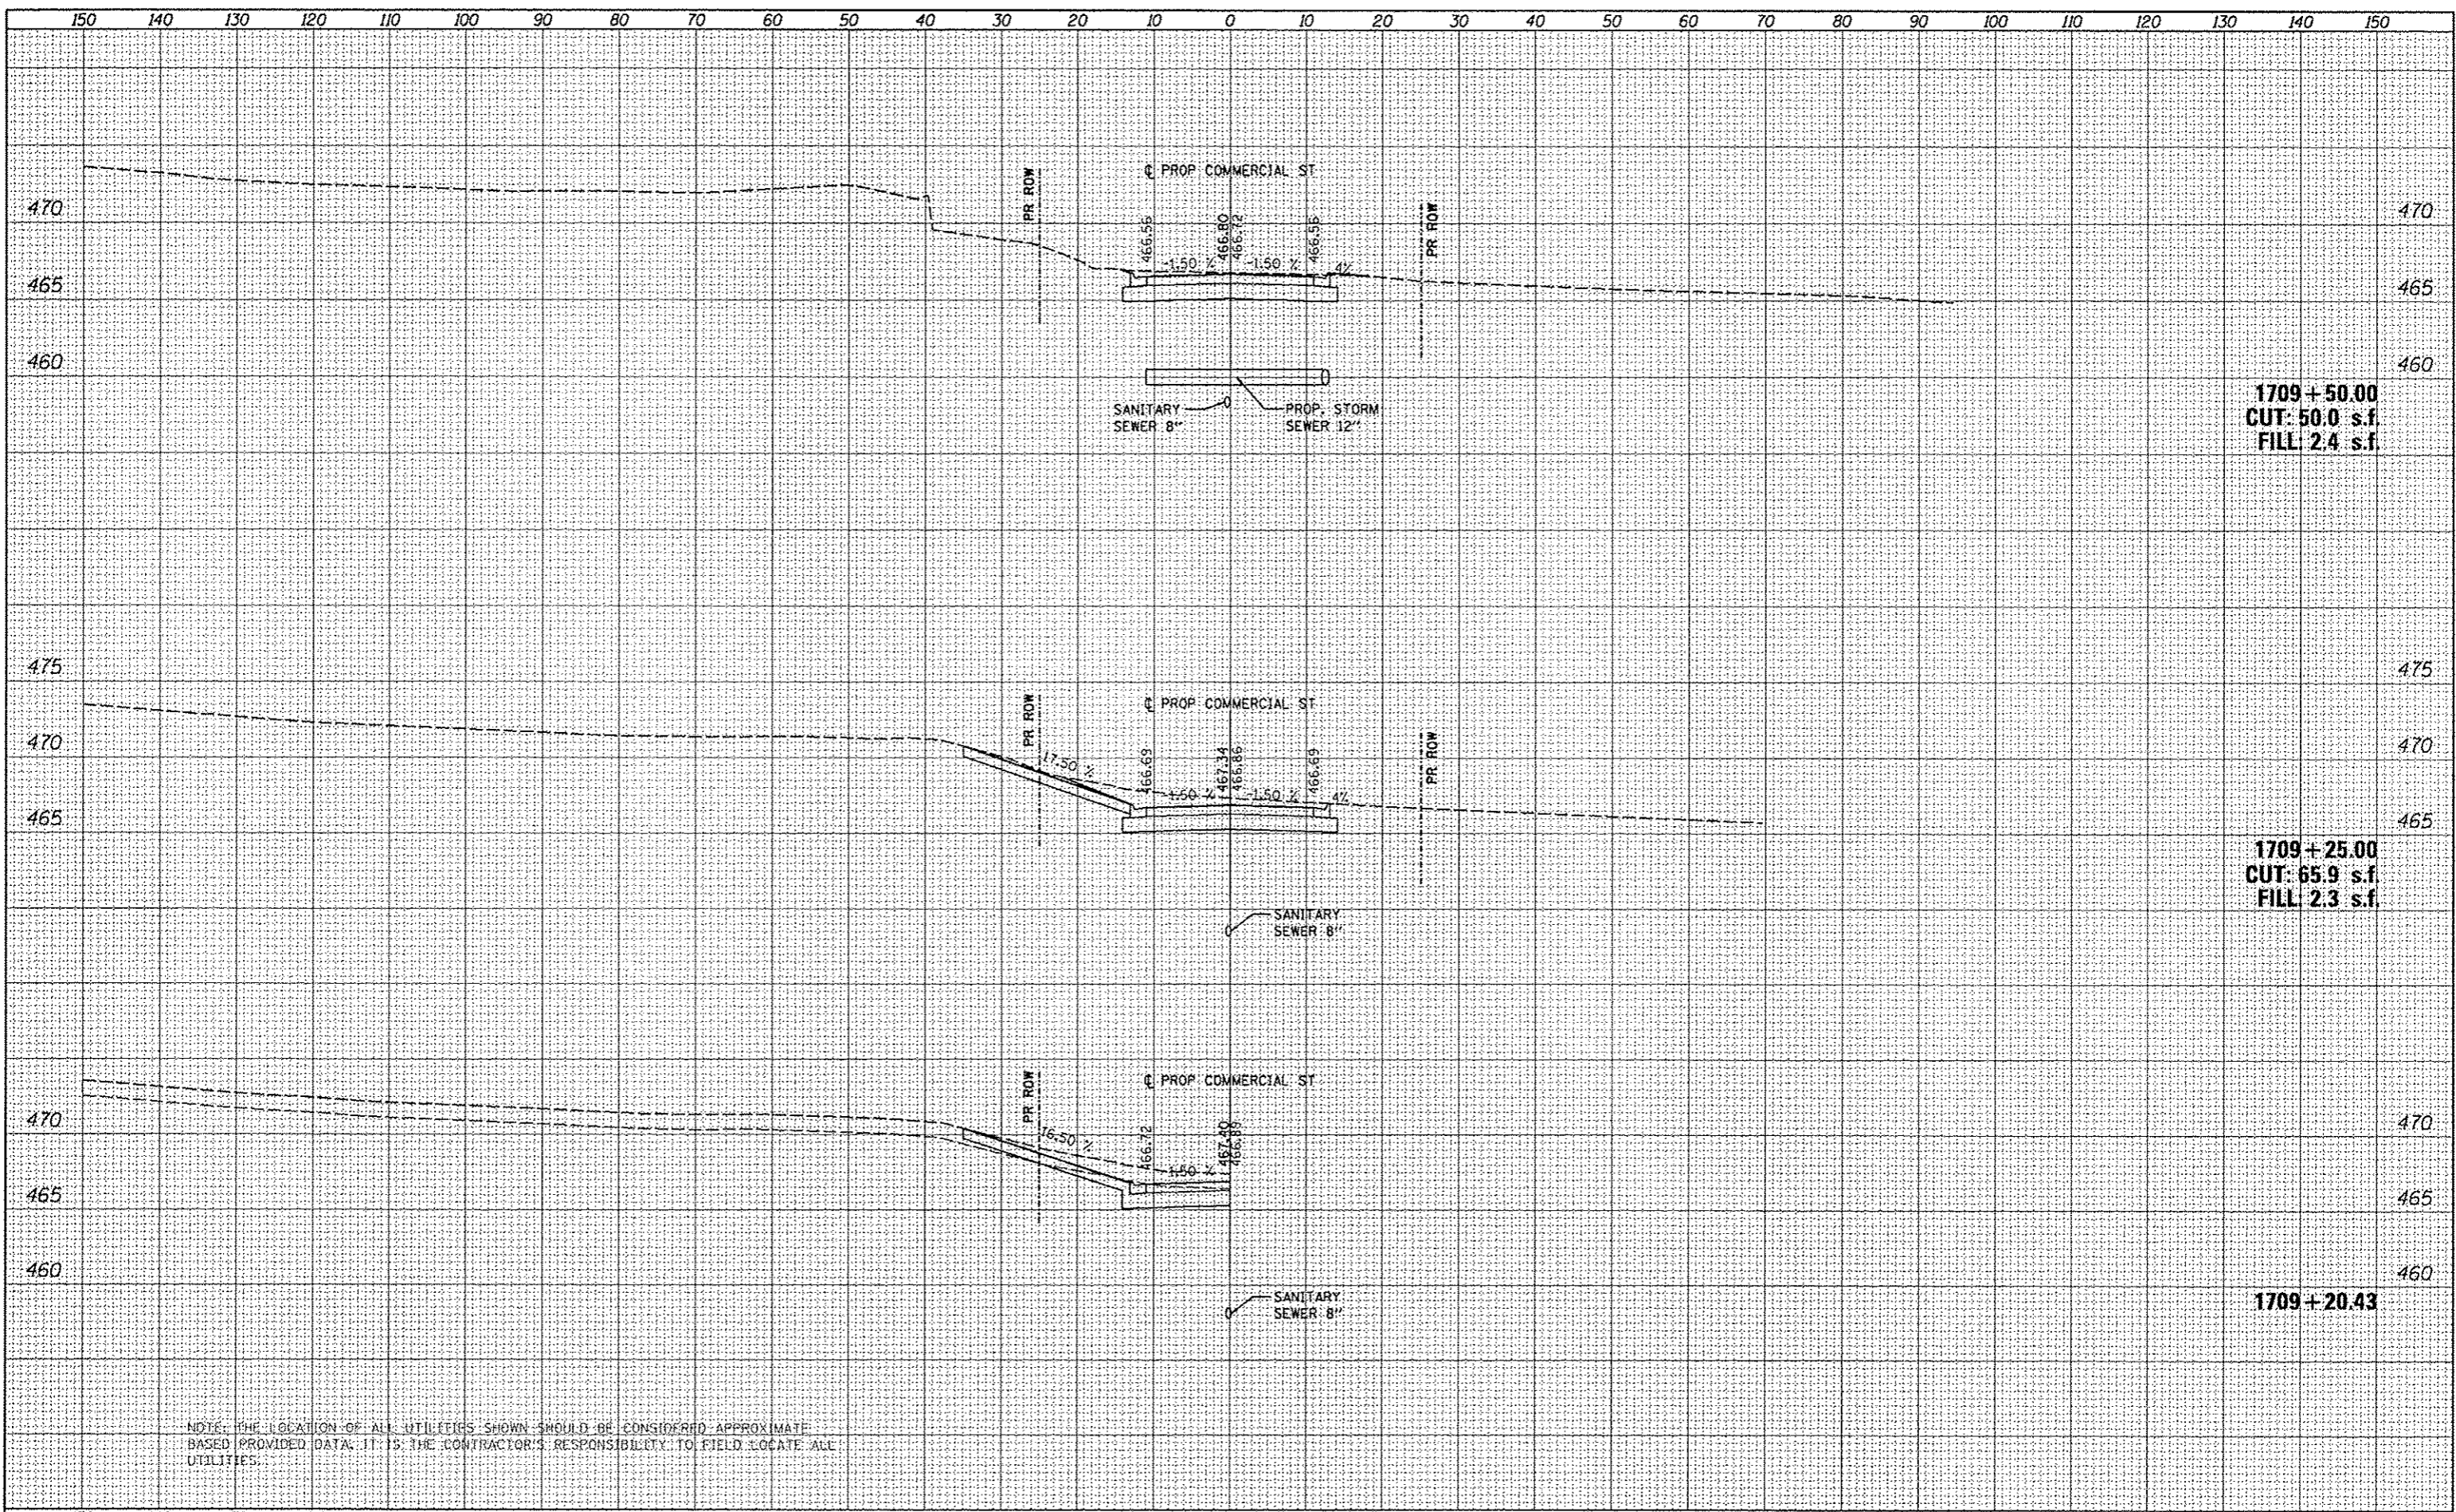

NOTE: THE LOCATION OF ALL UTILITIES SHOWN SHOULD BE CONSIDERED APPROXIMATE BASED PROVIDED DATA. IT IS THE CONTRACTOR'S RESPONSIBILITY TO FIELD LOCATE ALL UTILITIES.

FILE NAME =	USER NAME = kovan@151	DESIGNED - MCH	REVISED -	STATE OF ILLINOIS DEPARTMENT OF TRANSPORTATION	COMMERCIAL STREET CROSS SECTIONS		F.A.U. RTE.	SECTION	COUNTY	TOTAL SHEETS	SHEET NO.			
cr:\pisa_work\do_not_delete\dm75322\0410\0155	shtr\ssht-301.dgn	DRAWN - WAH	REVISED -		SCALE: N/A	SHEET	OF	SHEETS	STA.	TO STA.	12-00356-01-PV	PEORIA	519	503
		CHECKED - JES	REVISED -											
		DATE - 7/18/12	REVISED -											