


DATE	
BY	
FINISHED	
SURVEY	
PLOTTED	
NOTE BOOK	
NO.	



DATE	
BY	
ORIGINAL	
SURVEY	
PLOTTED	
NOTE BOOK	
NO.	

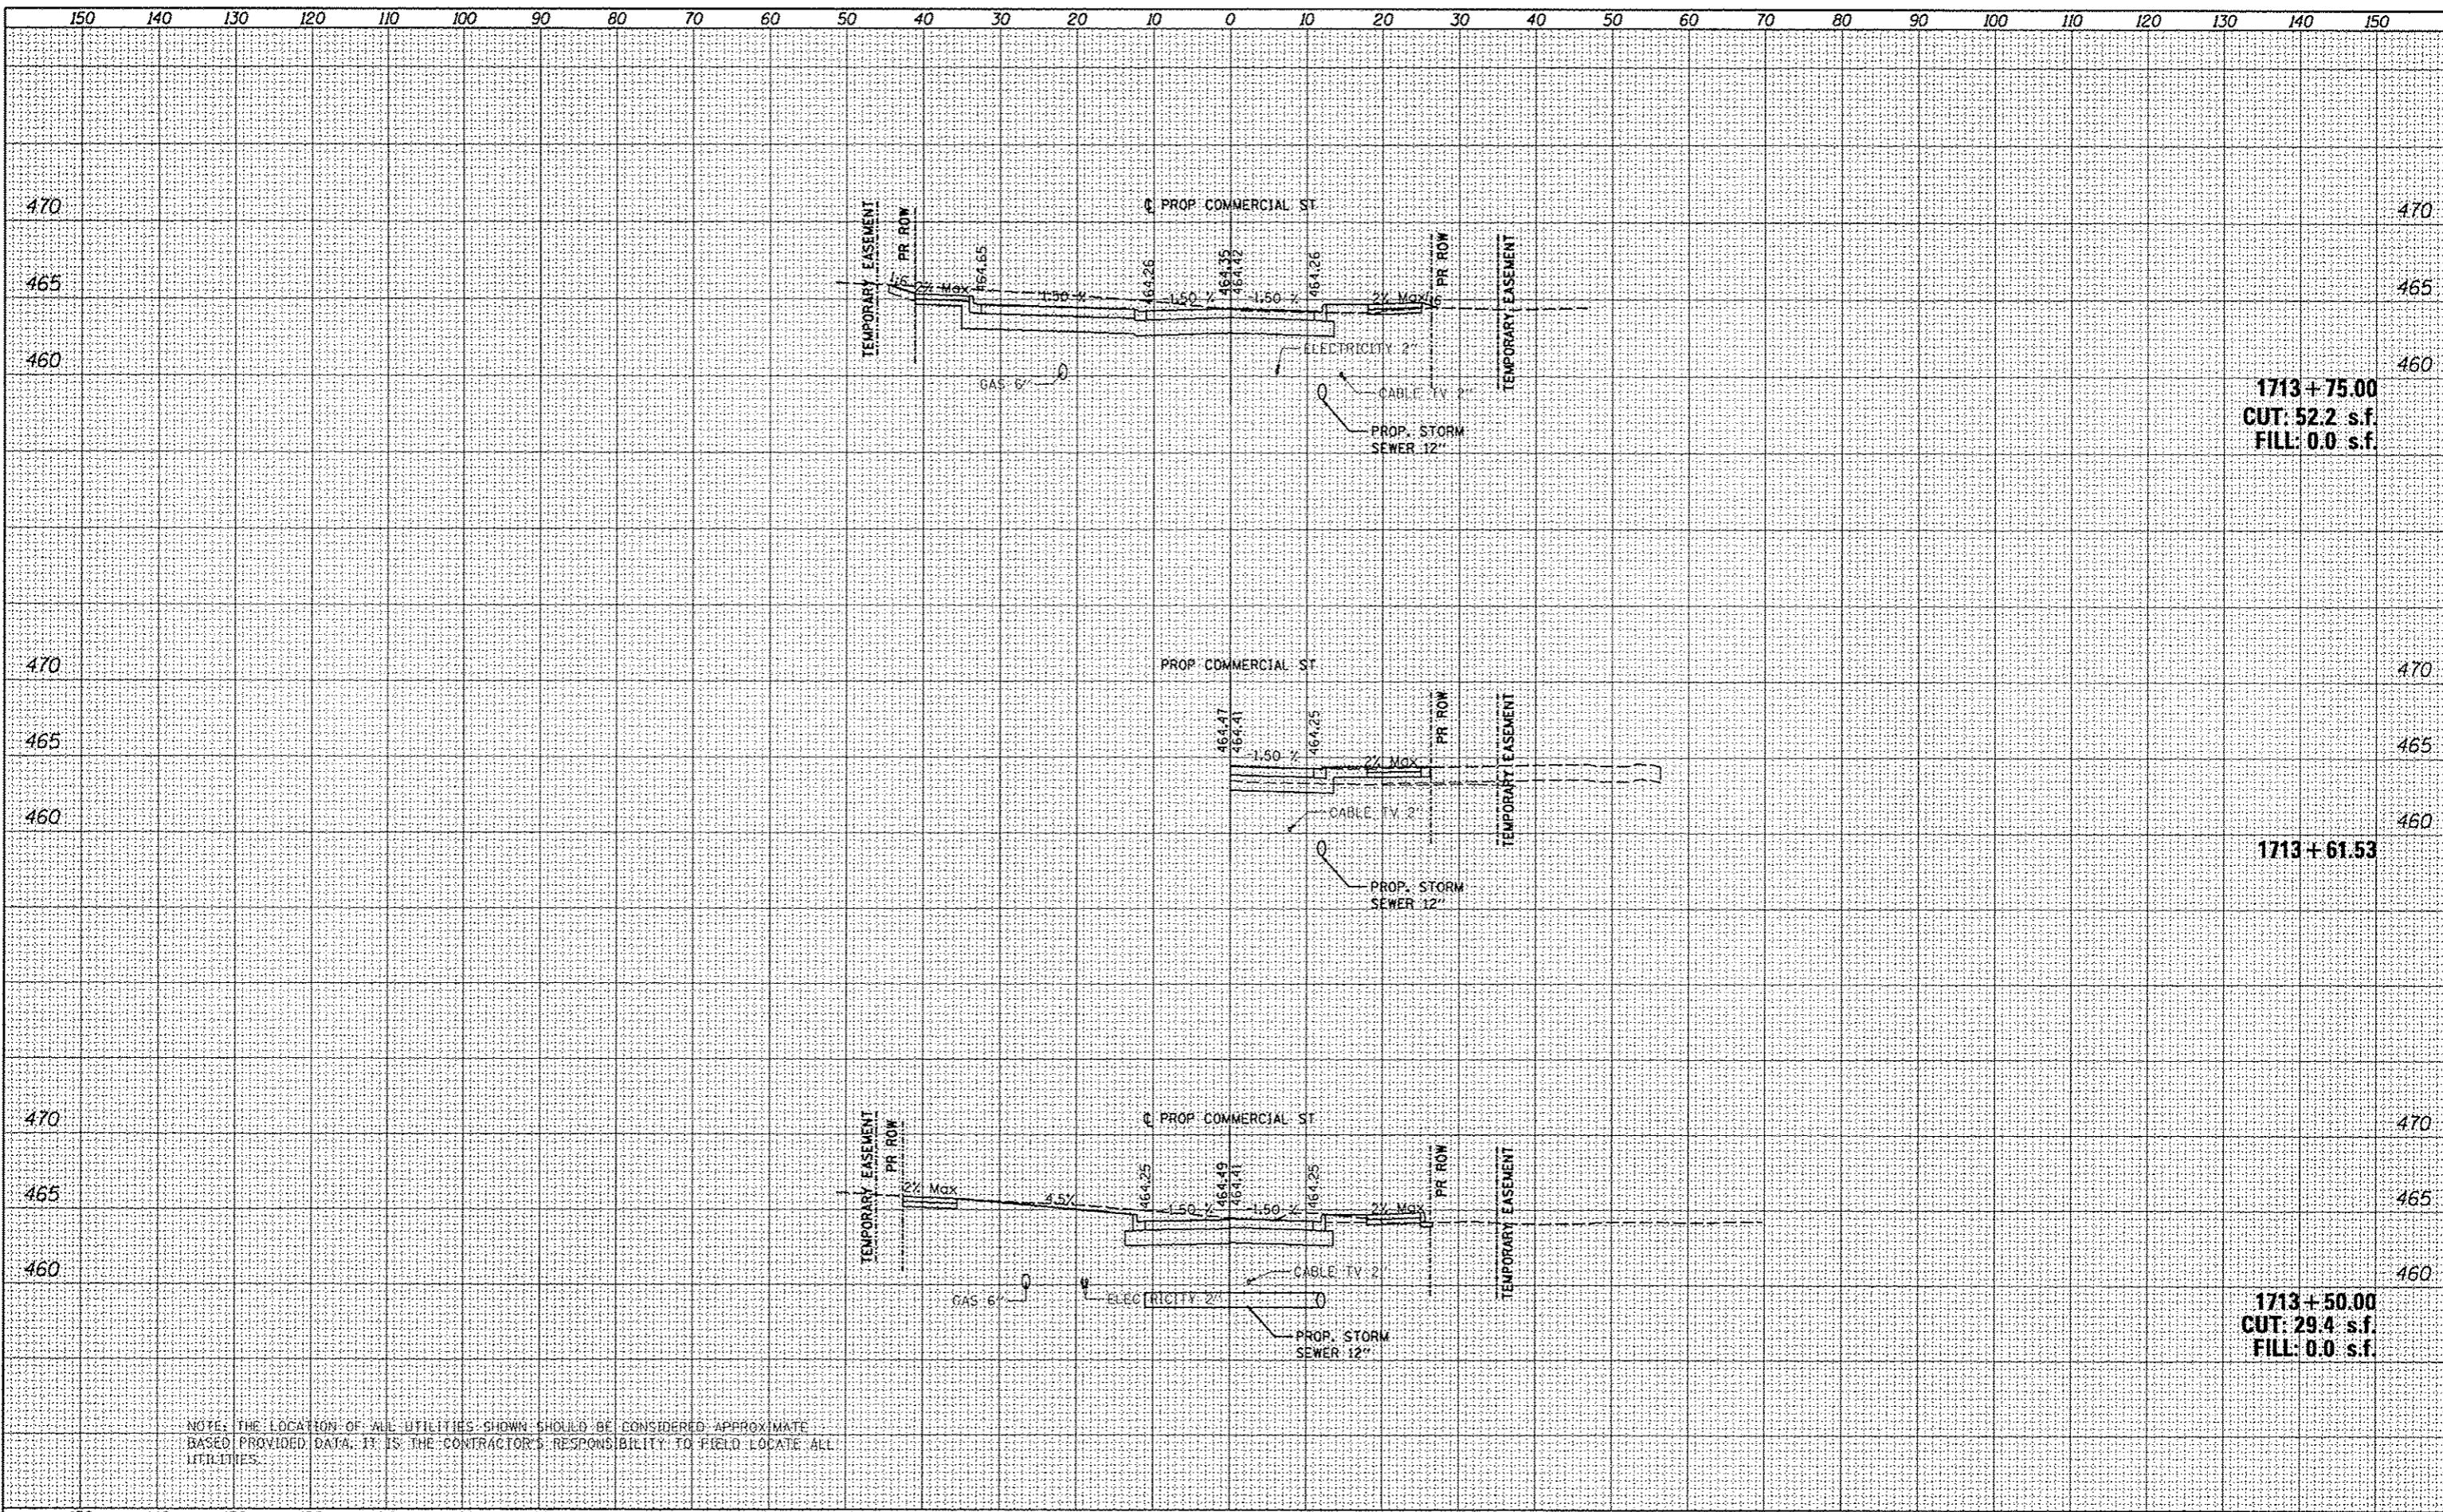

NOTE: THE LOCATION OF ALL UTILITIES SHOWN SHOULD BE CONSIDERED APPROXIMATE BASED PROVIDED DATA. IT IS THE CONTRACTOR'S RESPONSIBILITY TO FIELD LOCATE ALL UTILITIES.

FILE NAME	USER NAME = kovan@1511	DESIGNED - MCH	REVISED -	STATE OF ILLINOIS DEPARTMENT OF TRANSPORTATION	COMMERCIAL STREET CROSS SECTIONS	F.A.U. RTE.	SECTION	COUNTY	TOTAL SHEETS	SHEET NO.
ct:\p\isa\work\do_not_delete\dms75322\0410L0155	ahs\cashy-381.dgn	DRAWN - WAH	REVISED -			12-00356-01-PV	PEDRIA	519	510	
PLOT SCALE = 28.0000' / in.	CHECKED - JES	REVISED -	REVISED -			CONTRACT NO. 89626		ILLINOIS FED. AID PROJECT YIG-5093158		
PLOT DATE = 07/23/2012	DATE - 7/18/12	REVISED -	REVISED -			SCALE: N/A	SHEET OF SHEETS	STA. TO STA.		