


DATE	
BY	
DESIGNED	
DRAWN	
CHECKED	
DATE	
FILED	
DATE	
BY	
DATE	
BY	



DATE	
BY	
DESIGNED	
DRAWN	
CHECKED	
DATE	
FILED	
DATE	
BY	
DATE	
BY	

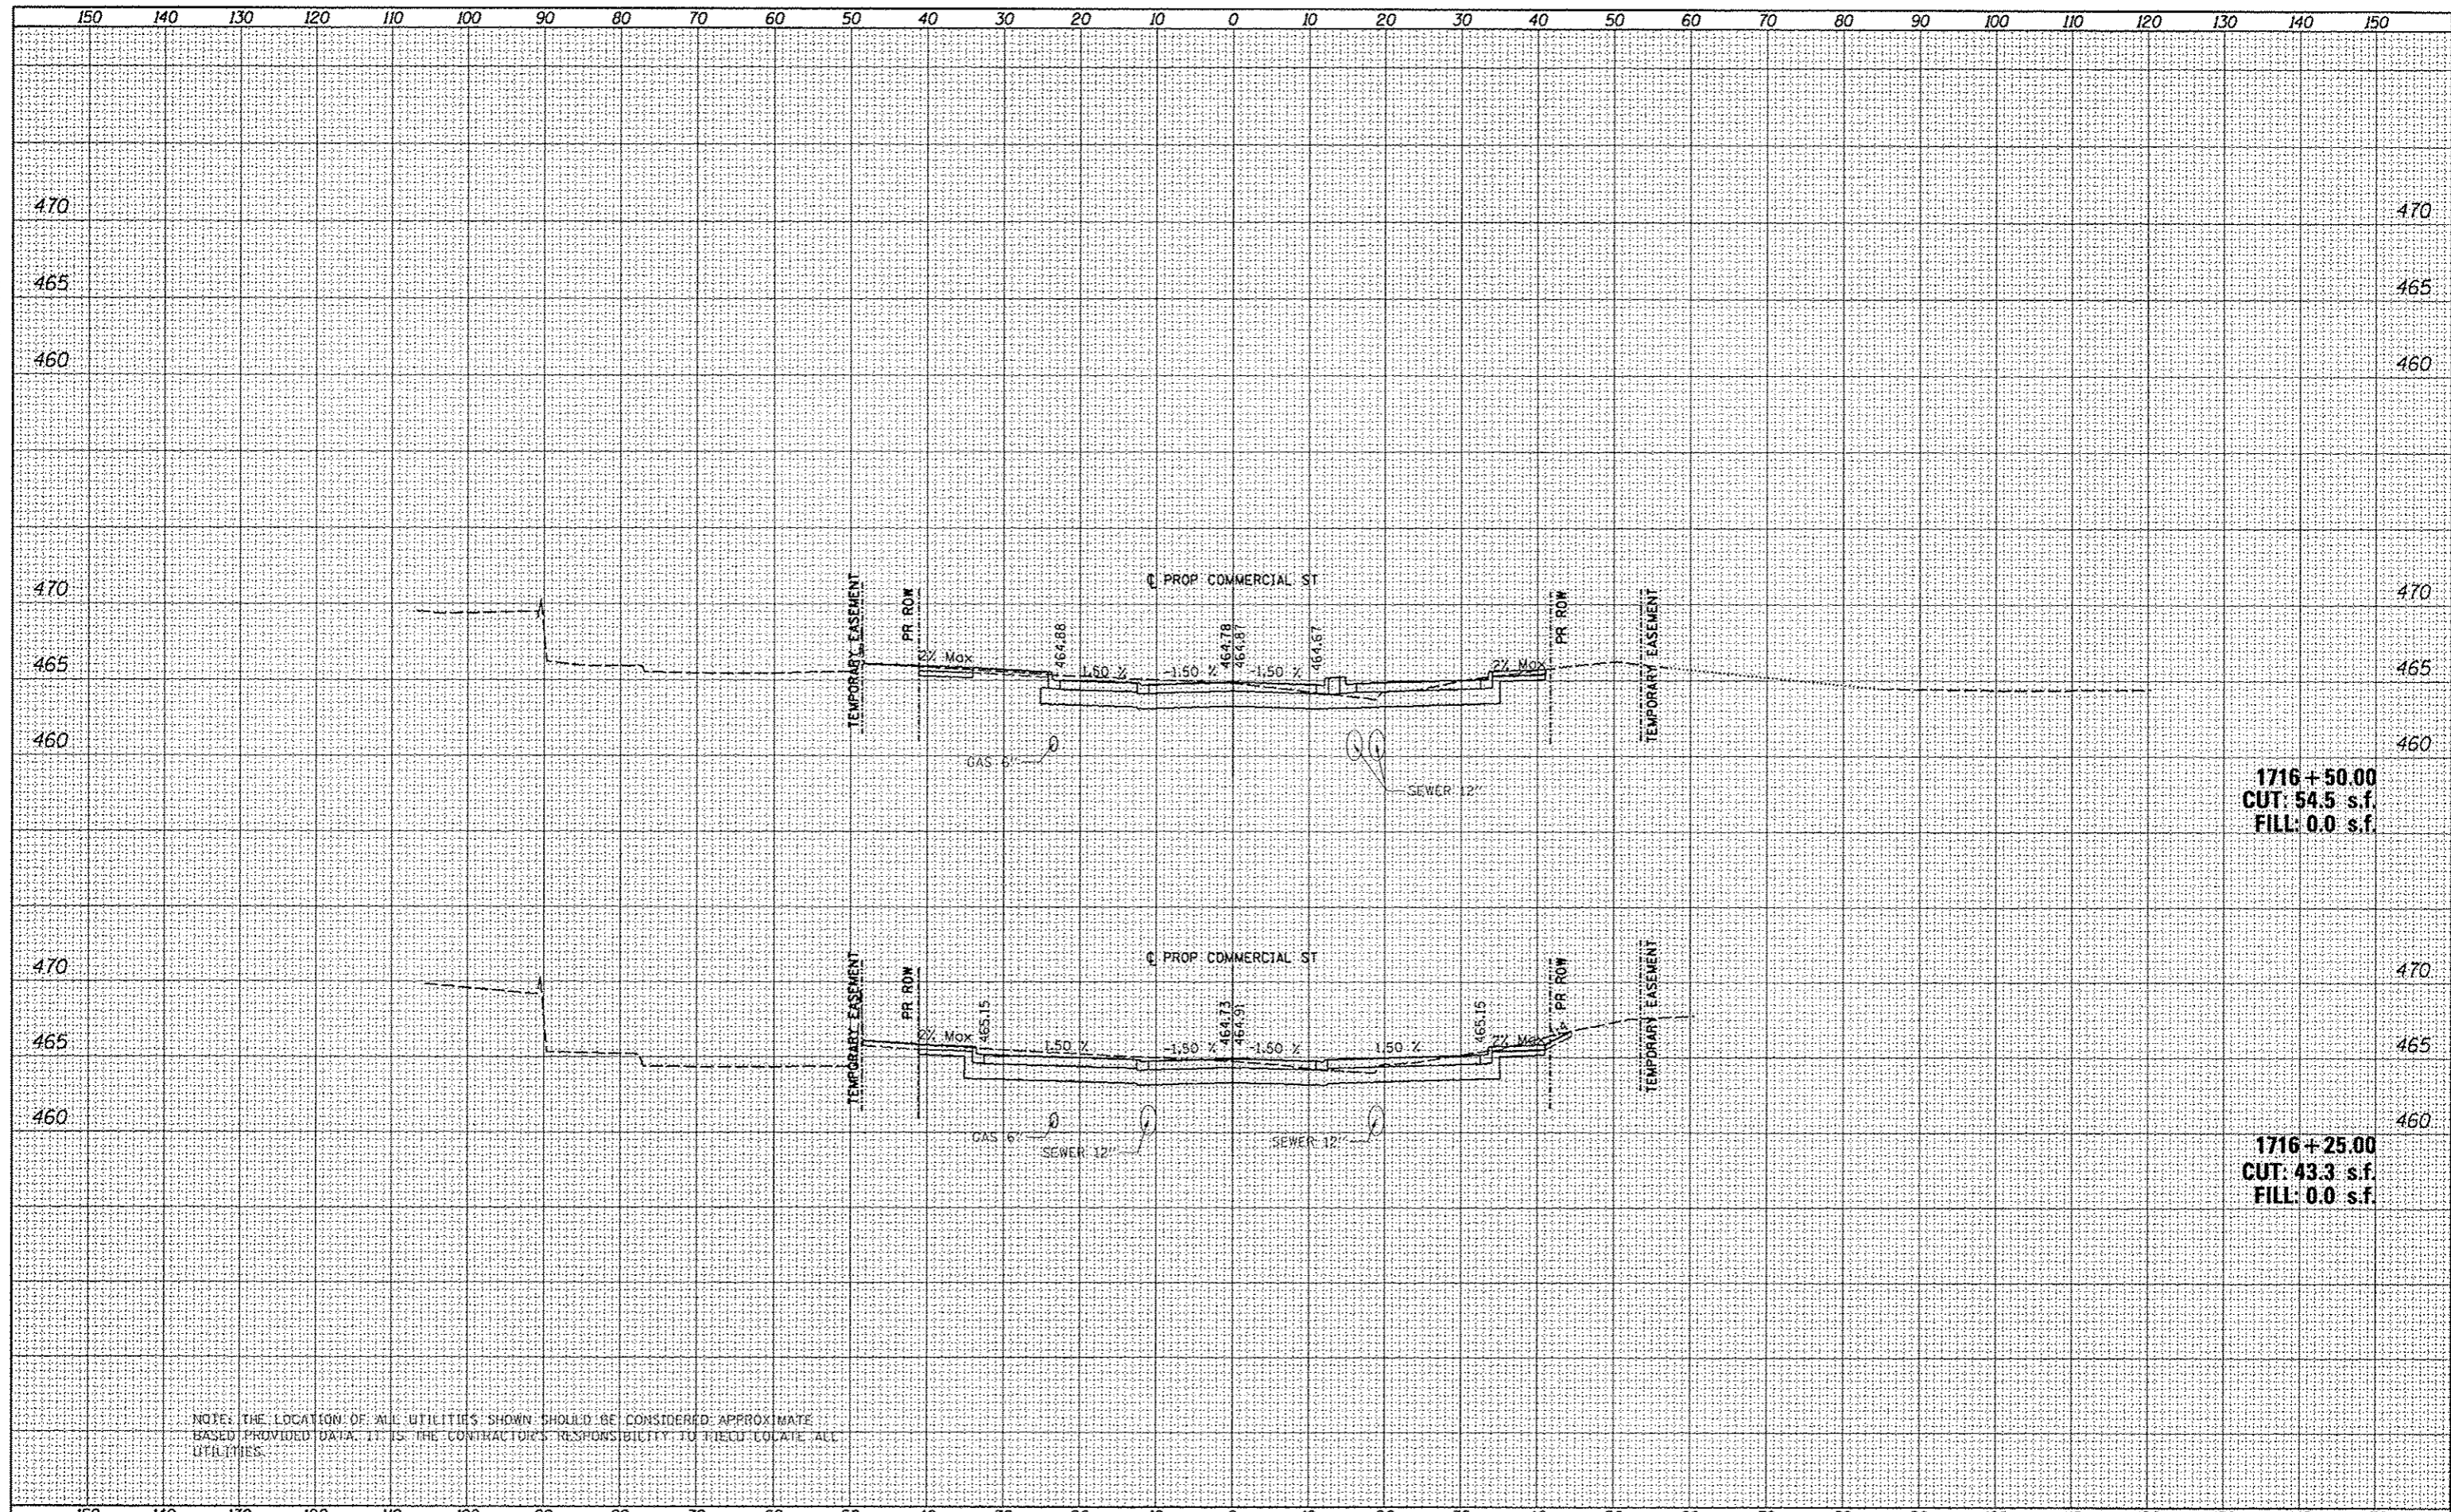

1716+50.00
CUT: 54.5 s.f.
FILL: 0.0 s.f.

1716+25.00
CUT: 43.3 s.f.
FILL: 0.0 s.f.

NOTE: THE LOCATION OF ALL UTILITIES SHOWN SHOULD BE CONSIDERED APPROXIMATE BASED PROVIDED DATA. IT IS THE CONTRACTOR'S RESPONSIBILITY TO FIELD LOCATE ALL UTILITIES.

FILE NAME	USER NAME = kovach1511	DESIGNED - MCH	REVISED -	STATE OF ILLINOIS DEPARTMENT OF TRANSPORTATION	COMMERCIAL STREET CROSS SECTIONS		F.A.U. R.T.C.	SECTION	COUNTY	TOTAL SHEETS	SHEET NO.
os:\p\ee\work\do_not_delete\dmx75322\0410L0155	sht=ssht-301.dgn	DRAWN - WAH	REVISED -				12-00356-01-PV	PEORIA	519	514	
	PLOT SCALE = 20.0000' / 1"	CHECKED - JES	REVISED -				CONTRACT NO. 89626				
	PLOT DATE = 07/18/2012	DATE - 7/18/12	REVISED -				ILLINOIS FED. AID PROJECT TIG-5093(150)				
				SCALE: N/A	SHEET	OF	SHEETS	STA.	TO	STA.	