


FINAL	BY	DATE
SUBMIT		
PLOTTED		
NOTE BOOK		
AREAS		
CHECKED		



ORIGINAL	BY	DATE
SUBMIT		
PLOTTED		
NOTE BOOK		
AREAS		
CHECKED		

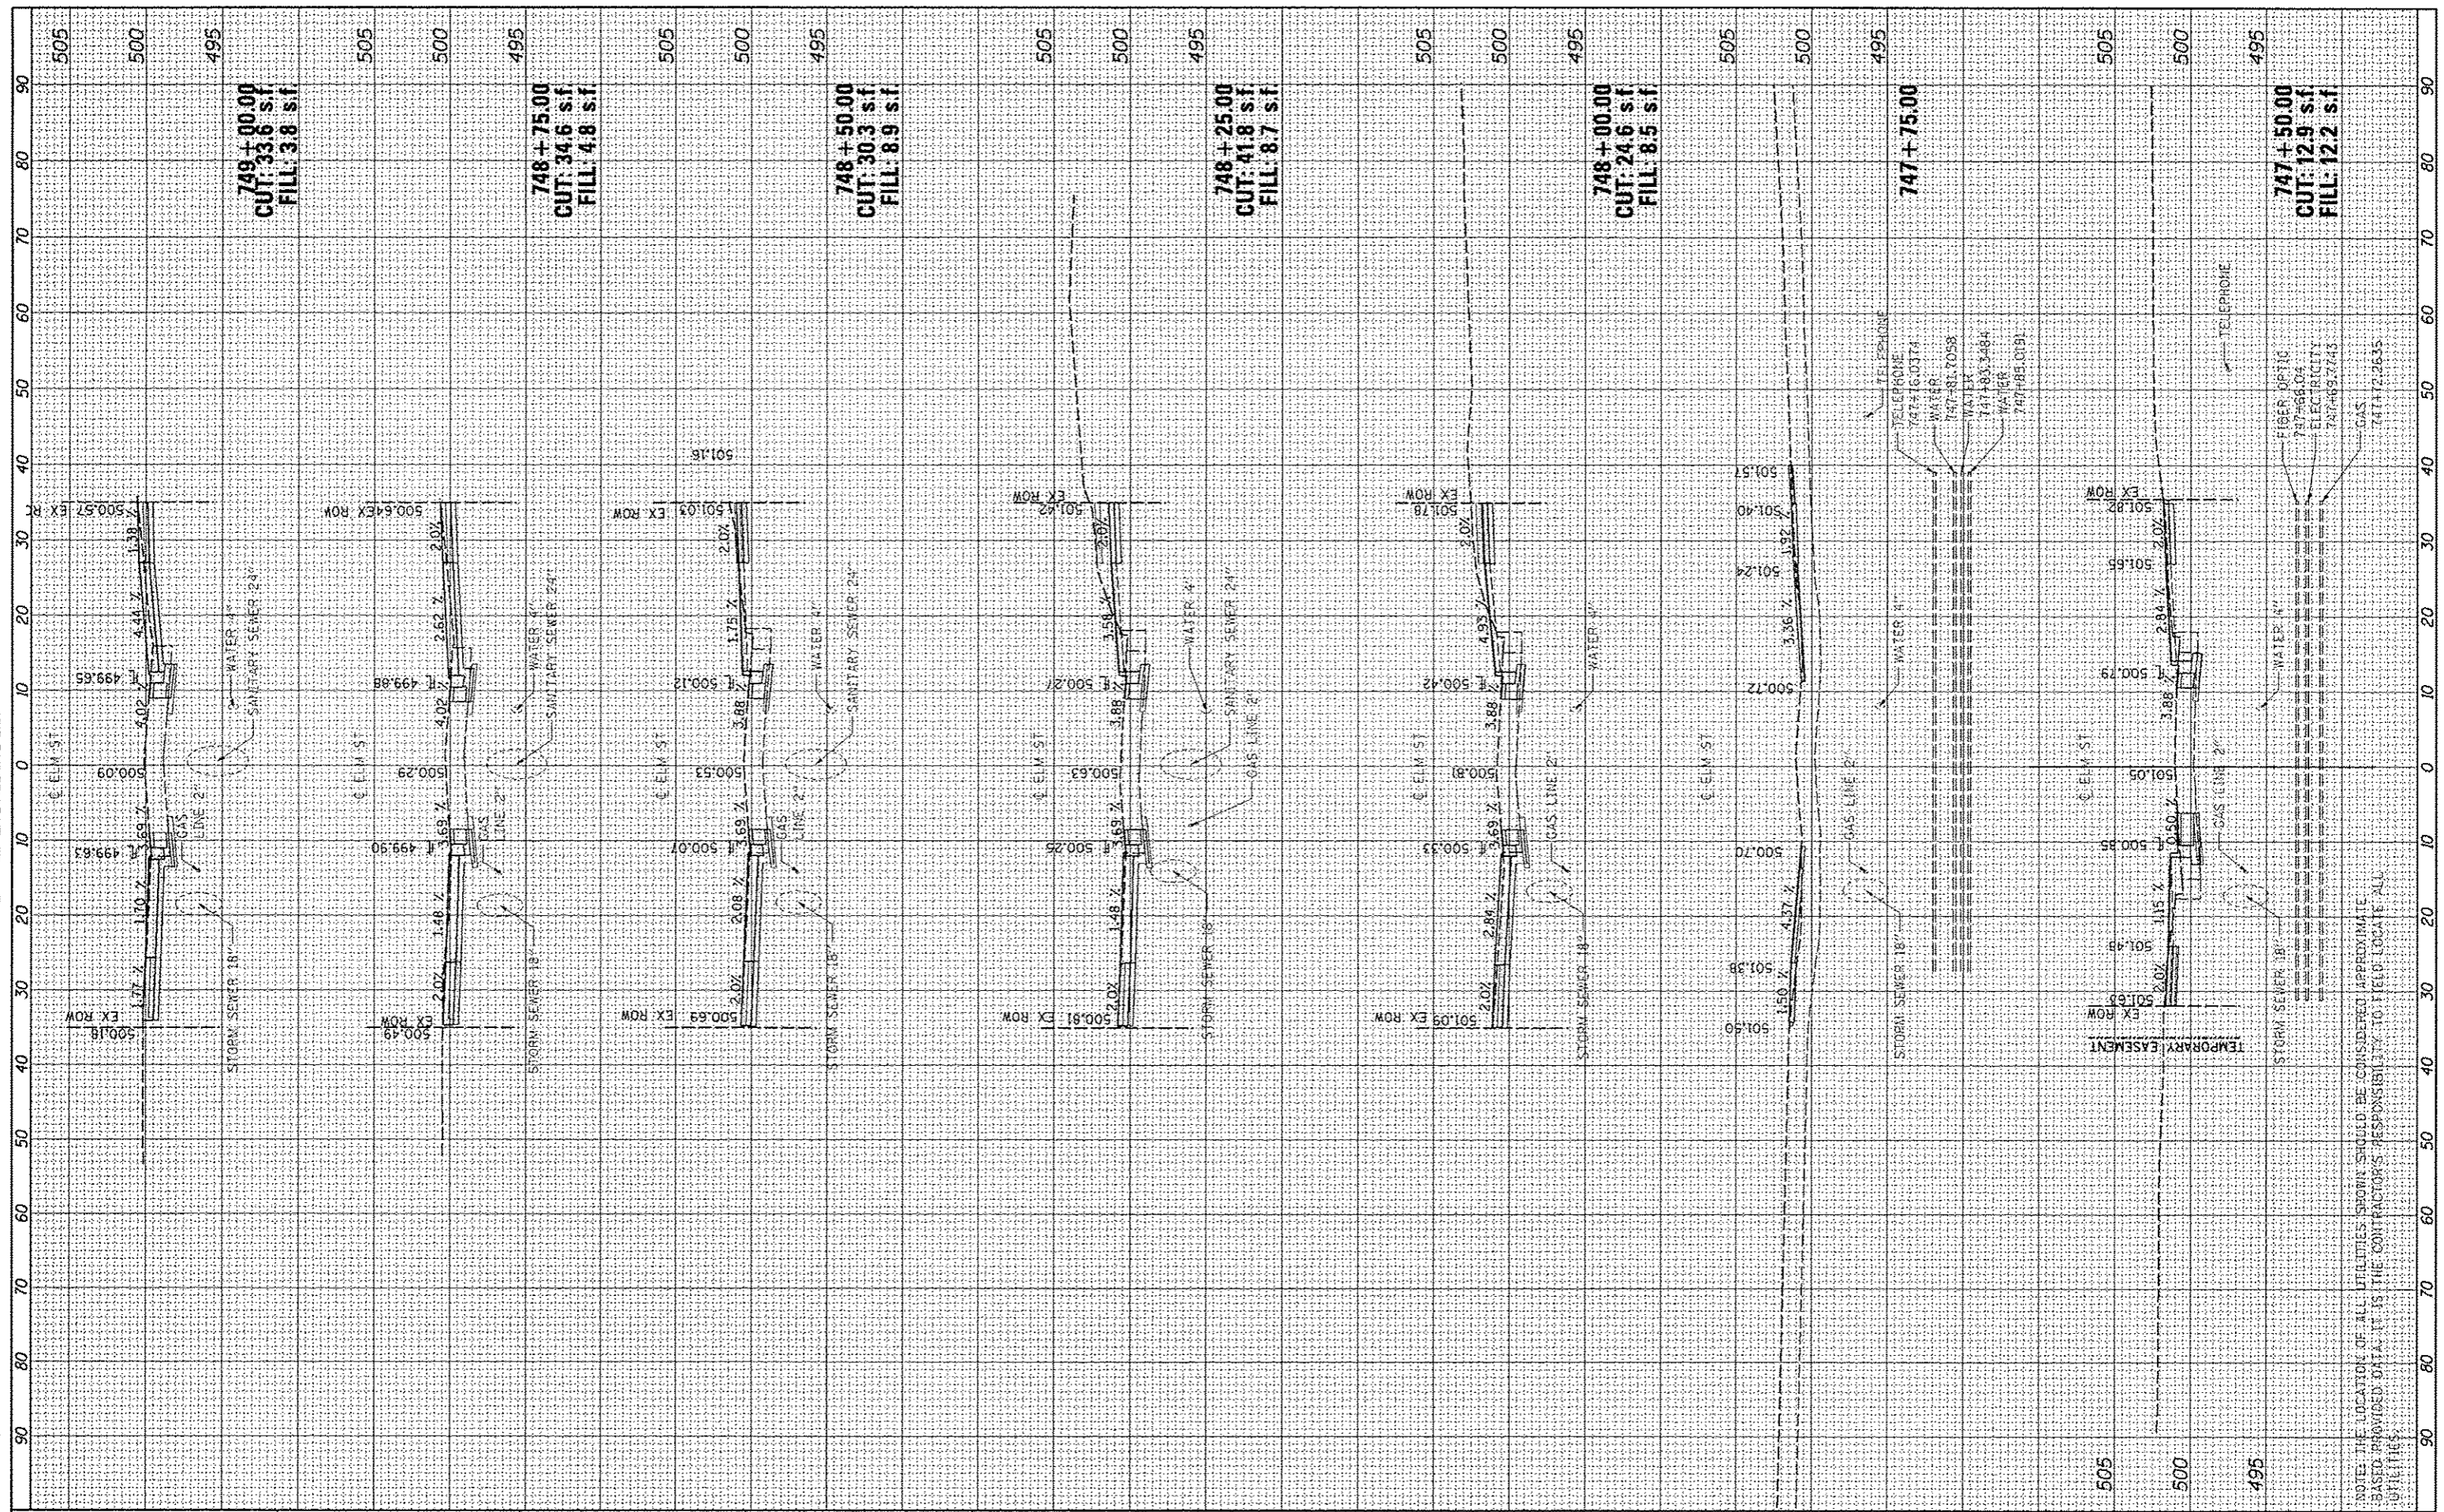

FILE NAME: c:\pwise\_work\do\_not\_delete\dmx75332\0410\0150\shc\right-303.dgn

USER NAME: kovan0151  
 DESIGNED: JES  
 DRAWN: WAH  
 CHECKED: MCH  
 DATE: 7/18/12

REVISIONS:  
 REVISED: -  
 REVISED: -  
 REVISED: -  
 REVISED: -

**STATE OF ILLINOIS  
 DEPARTMENT OF TRANSPORTATION**

**ELM STREET  
 CROSS SECTIONS**

SCALE: N/A SHEET NO. OF SHEETS STA. TO STA.

SECTION	COUNTY	TOTAL SHEETS	SHEET NO.
12-00356-01-PV	PEORIA	519	516
CONTRACT NO. 89626		ILLINOIS FED. AID PROJECT TIG-509341581	

NOTE: THE LOCATION OF ALL UTILITIES SHOWN SHOULD BE CONSIDERED APPROXIMATE. BASED ON PROVIDED DATA IT IS THE CONTRACTOR'S RESPONSIBILITY TO FIELD LOCATE ALL UTILITIES.